

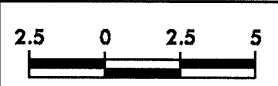
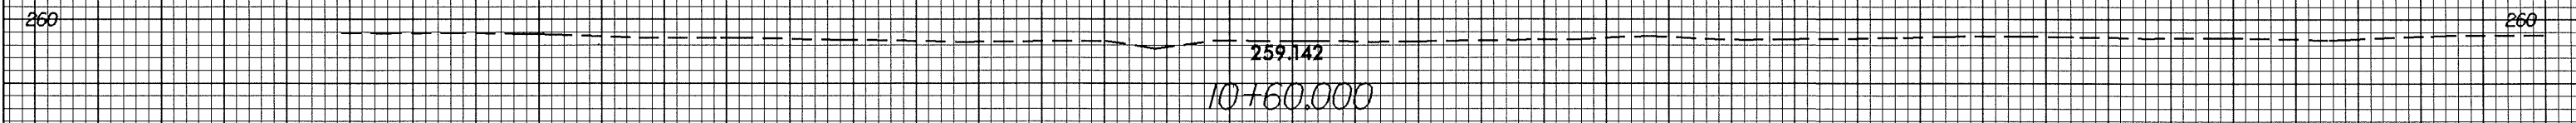
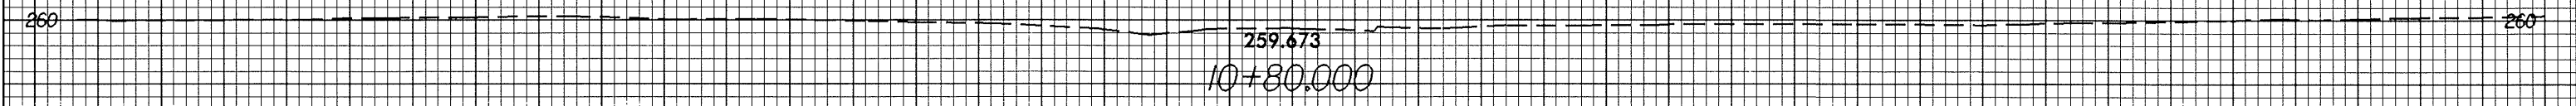
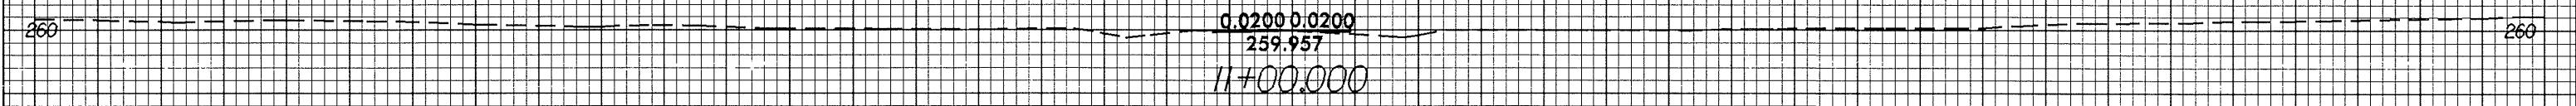


0.28/28

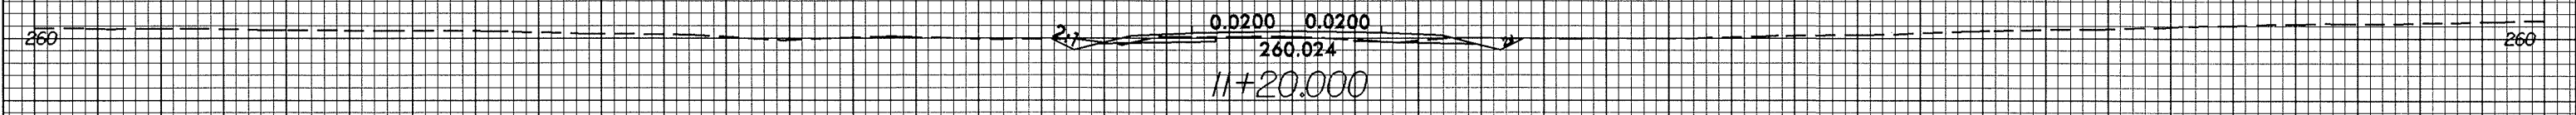

PROJECT REFERENCE NO.	SHEET NO.
U-2717	X-46

50 40 30 20 10 0 10 20 30 40 50

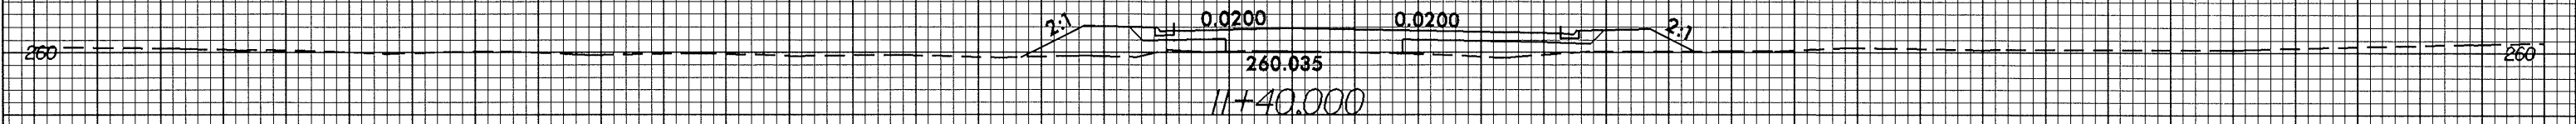

-Y20-  
0

13-JUL-2009 07:28:38  
B:\pdx\mg