

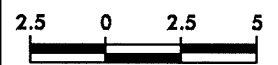
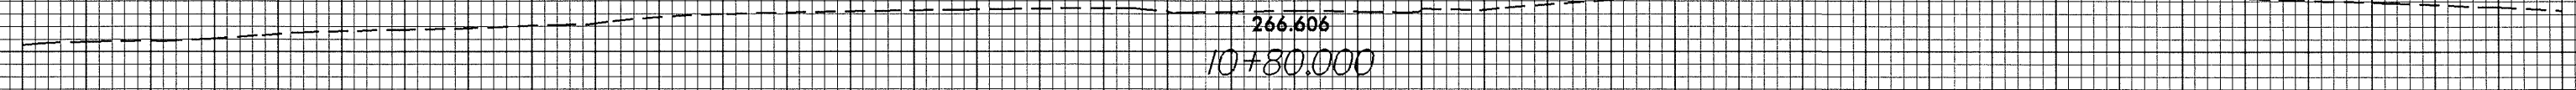
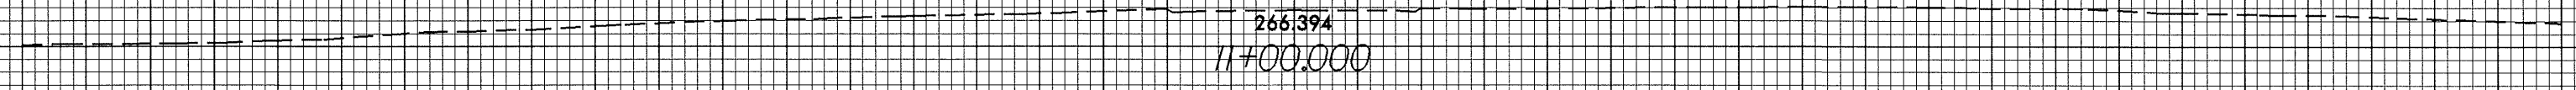


0.262/98

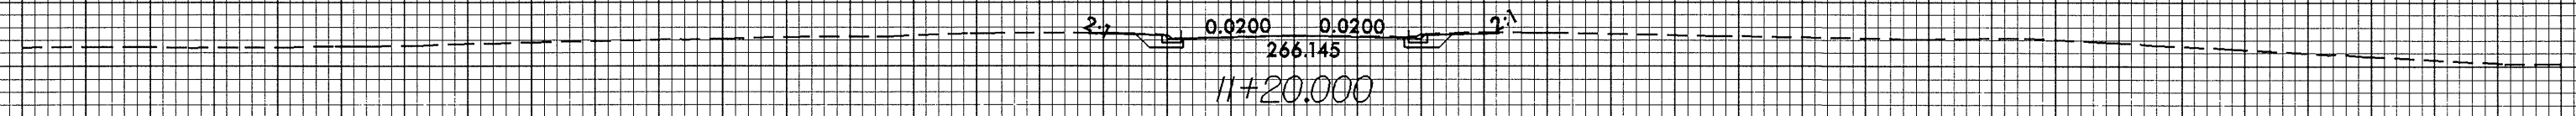

PROJECT REFERENCE NO. U-2717	SHEET NO. X-36
---------------------------------	-------------------

50 40 30 20 10 0 10 20 30 40 50

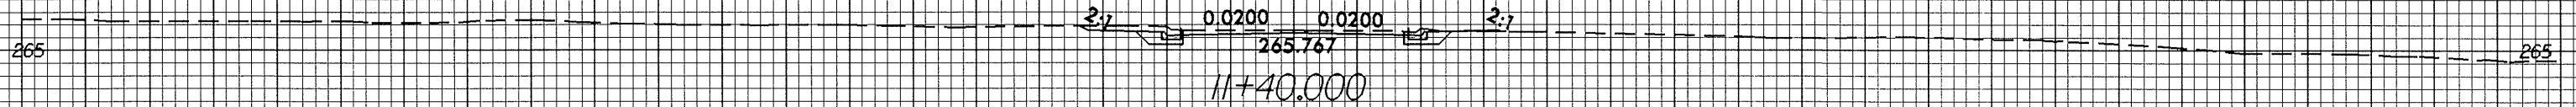

50 40 30 20 10 0 10 20 30 40 50

13-JUL-2004 07:23
B:\work\mg at 100\100\100.dwg

-Y9-