



07/26/98

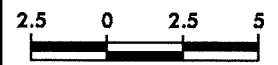

PROJECT REFERENCE NO.	SHEET NO.
U-2717	X-32

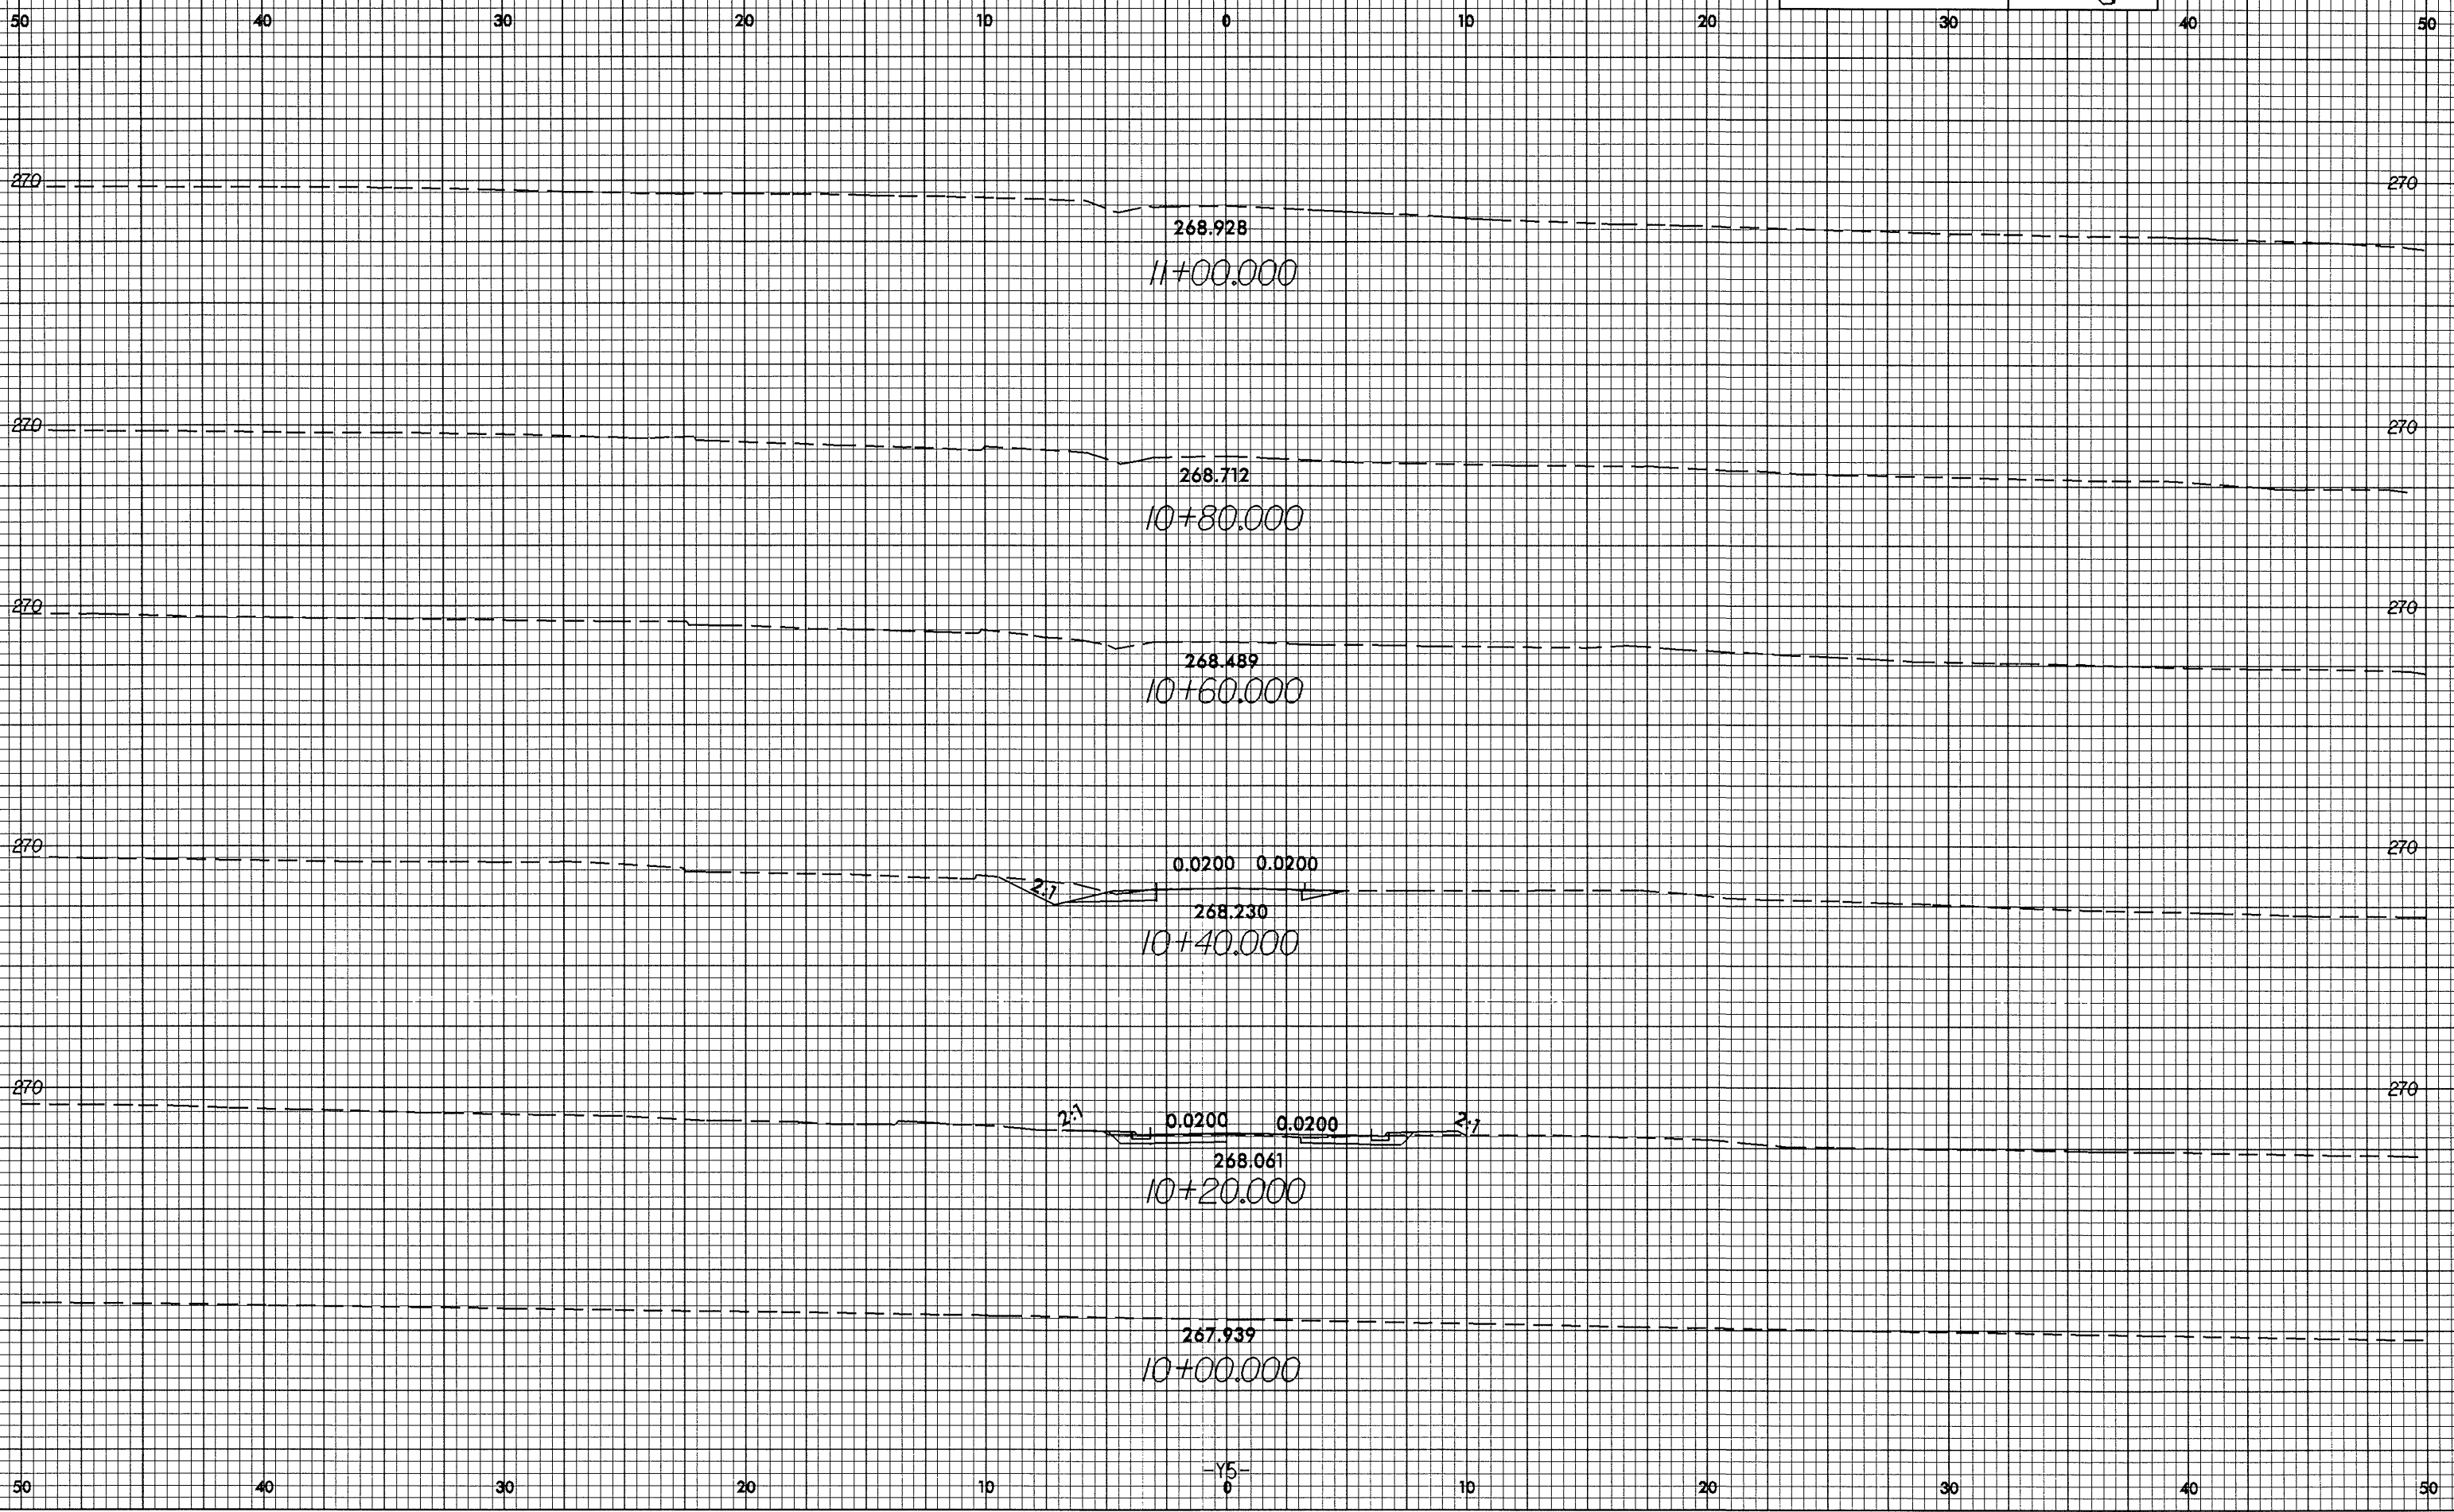

13-JUL-2004 07:27
B:\p\king AT 10\10\10\10.dgn