

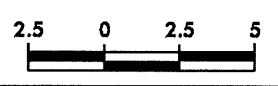
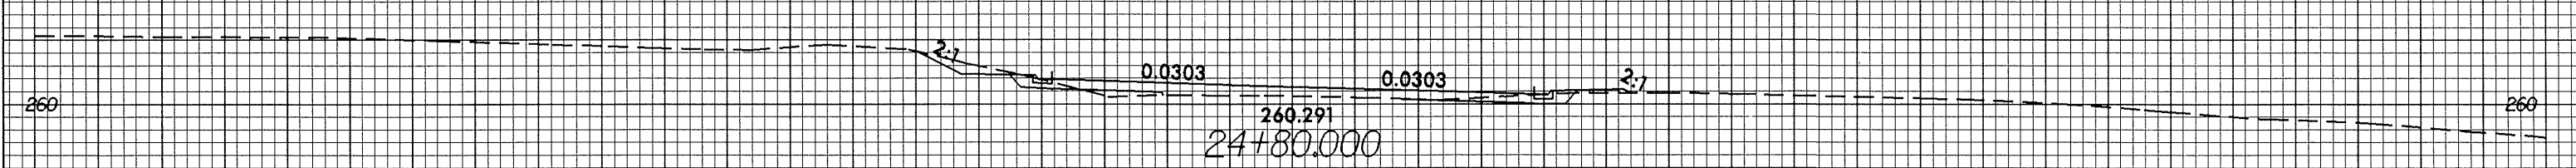
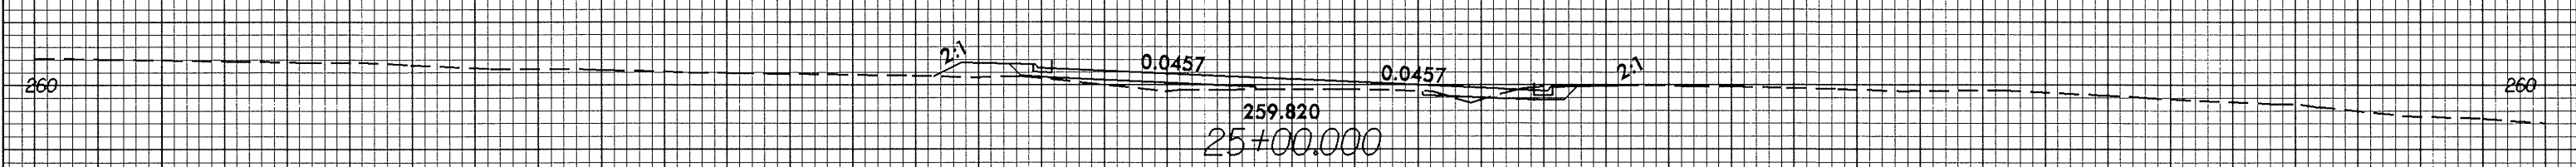
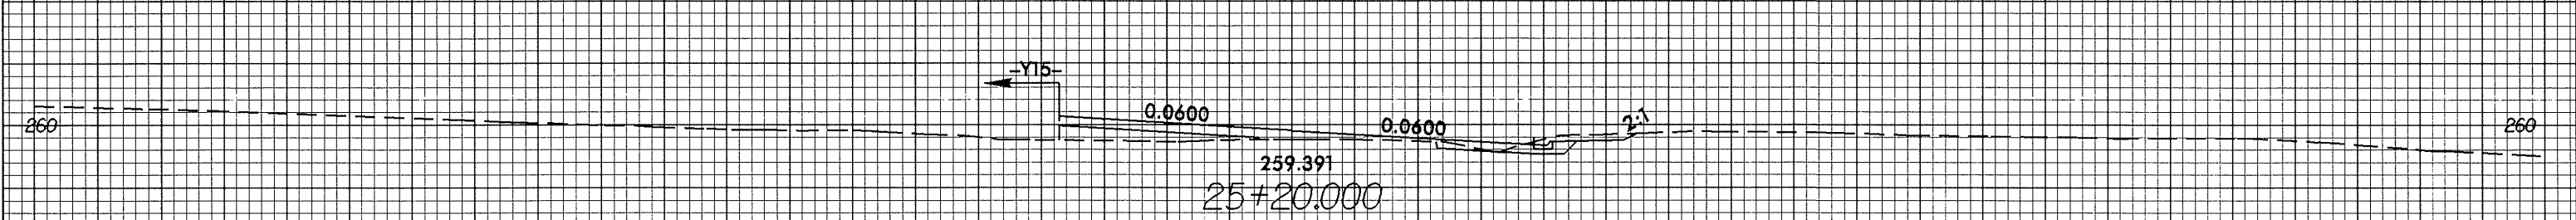
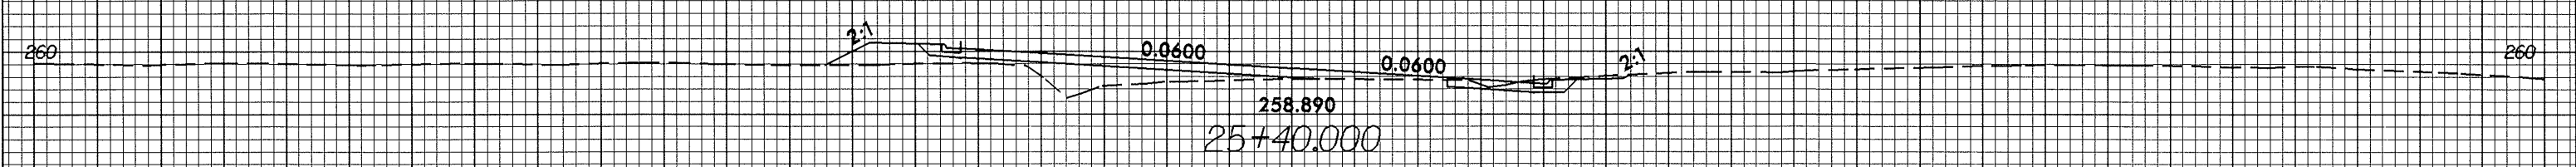
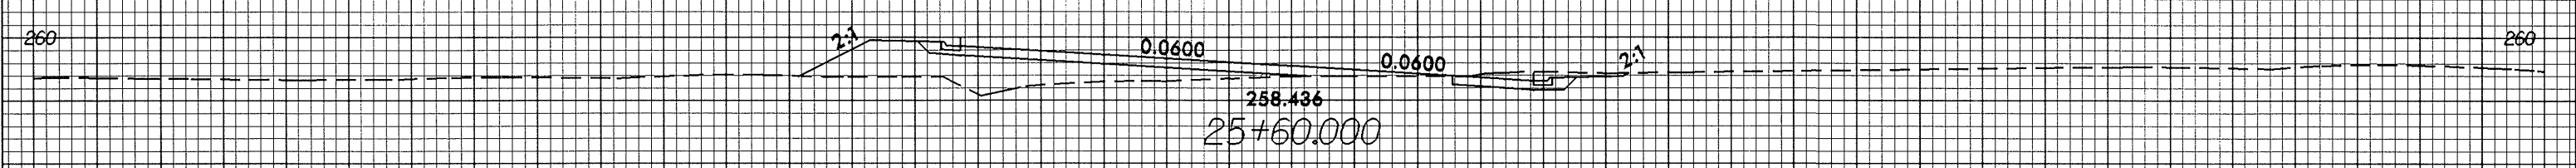
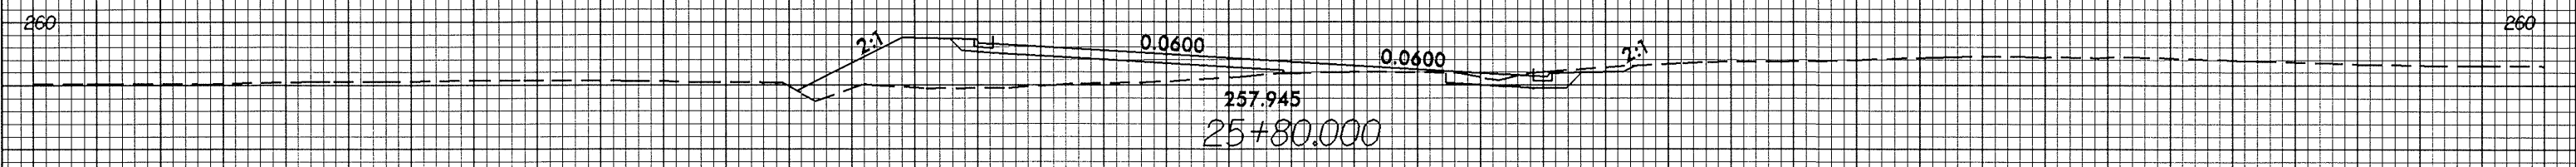


10/26/08

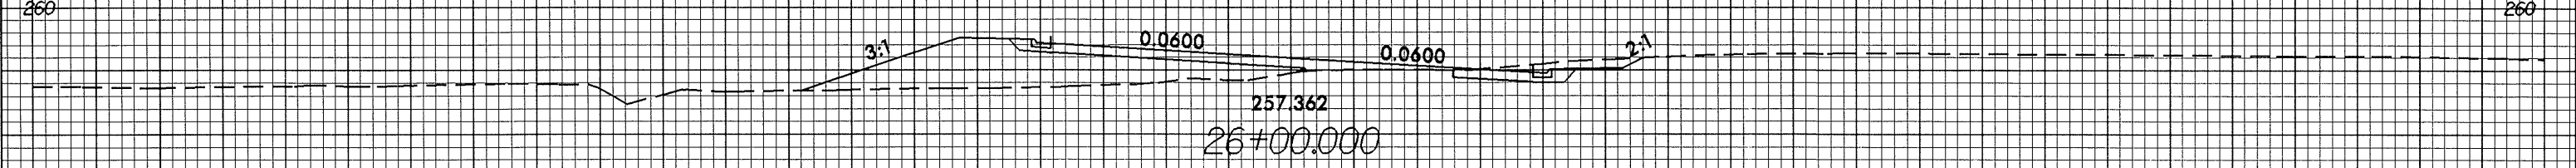

PROJECT REFERENCE NO.	SHEET NO.
U-2717	X-13

50 40 30 20 10 0 10 20 30 40 50

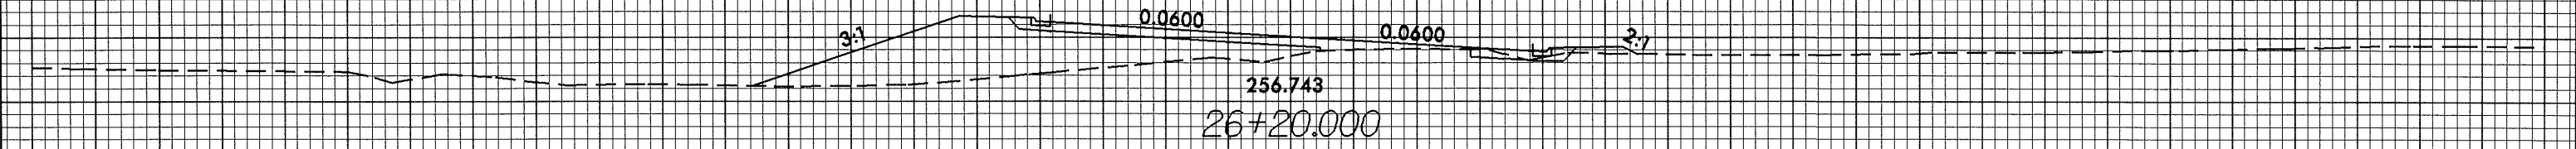

50 40 30 20 10 0 10 20 30 40 50

13-Jul-2009 07:13  
Breaking At 10:00:00