


# PROFILE

## 20 FEET RIGHT OF -L-

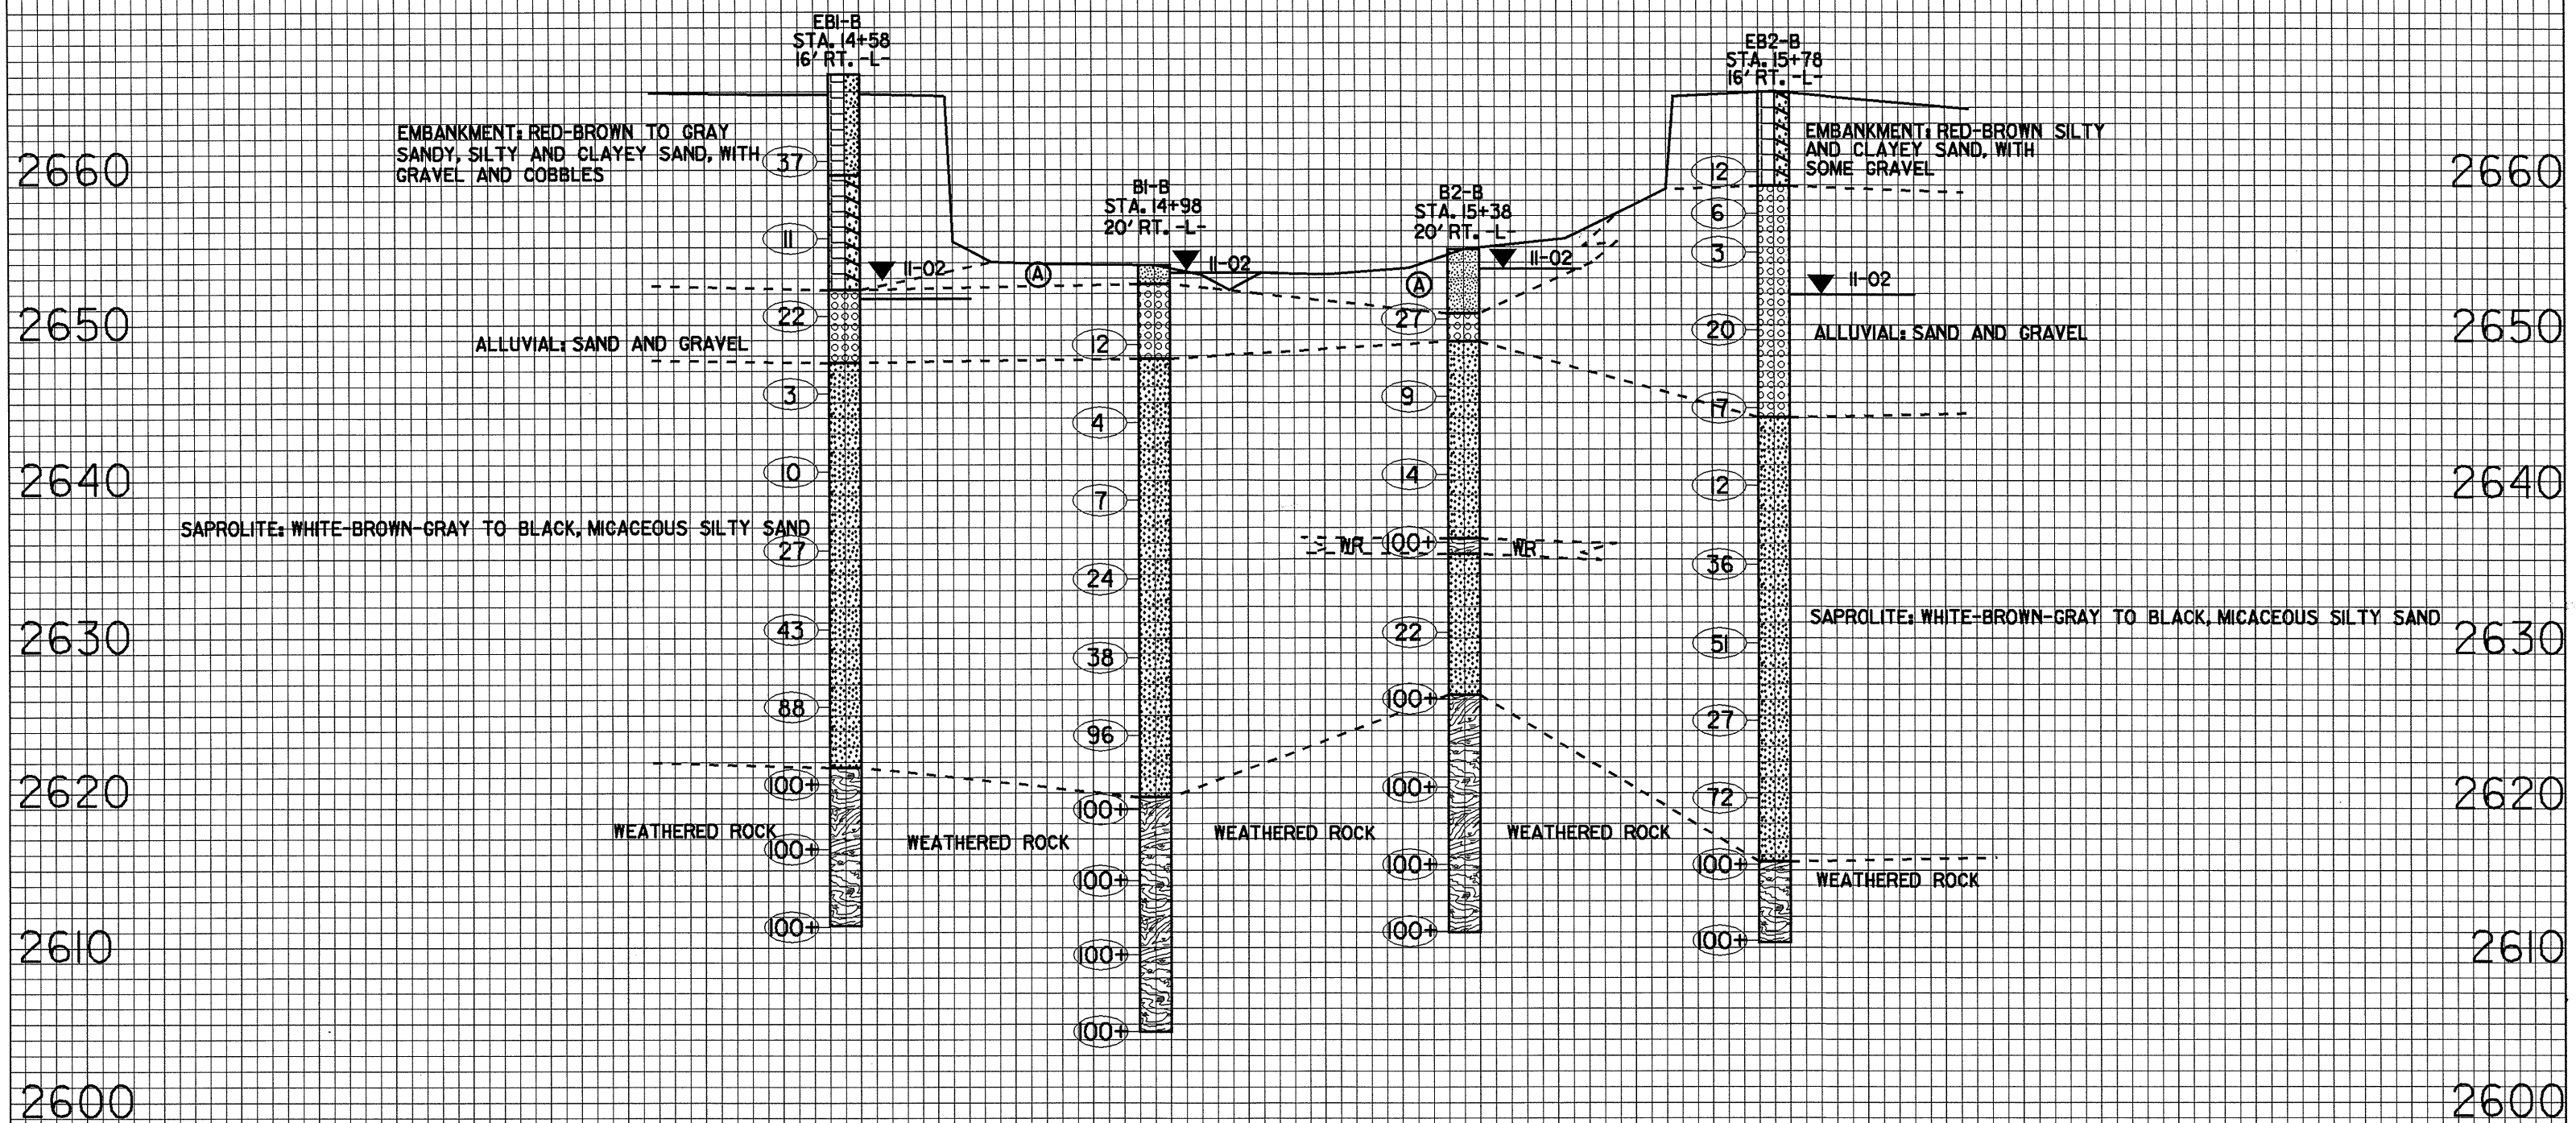

(A) ALLUVIAL SILT, ORGANIC SANDY SILT, WITH GRAVEL

14+00

15+00

16+00

