
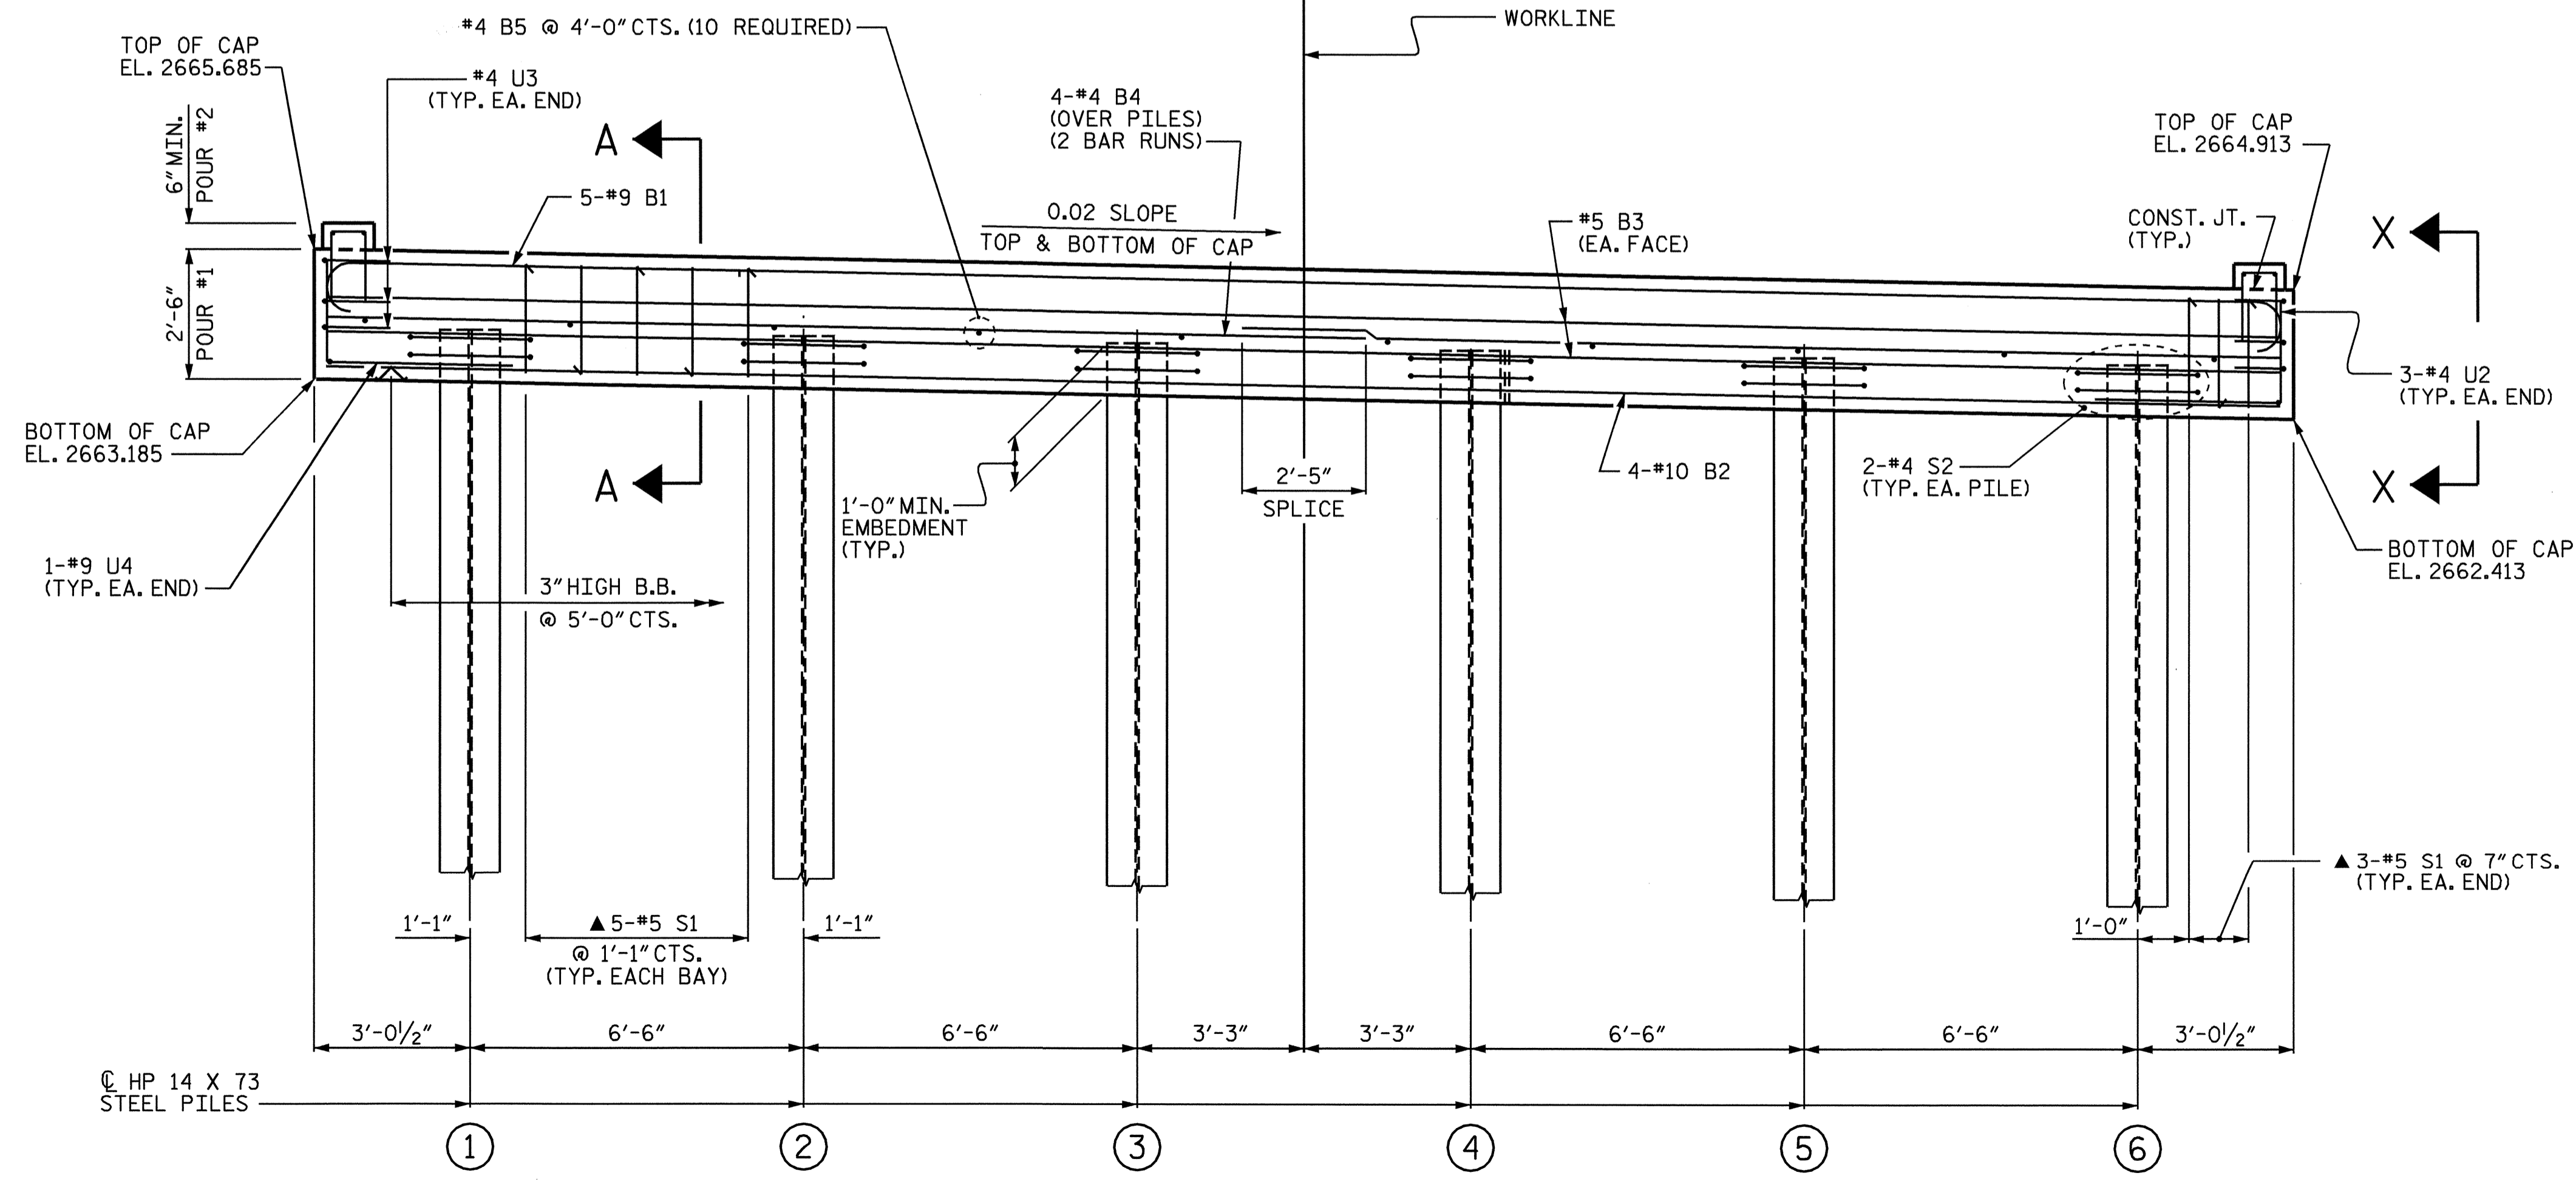
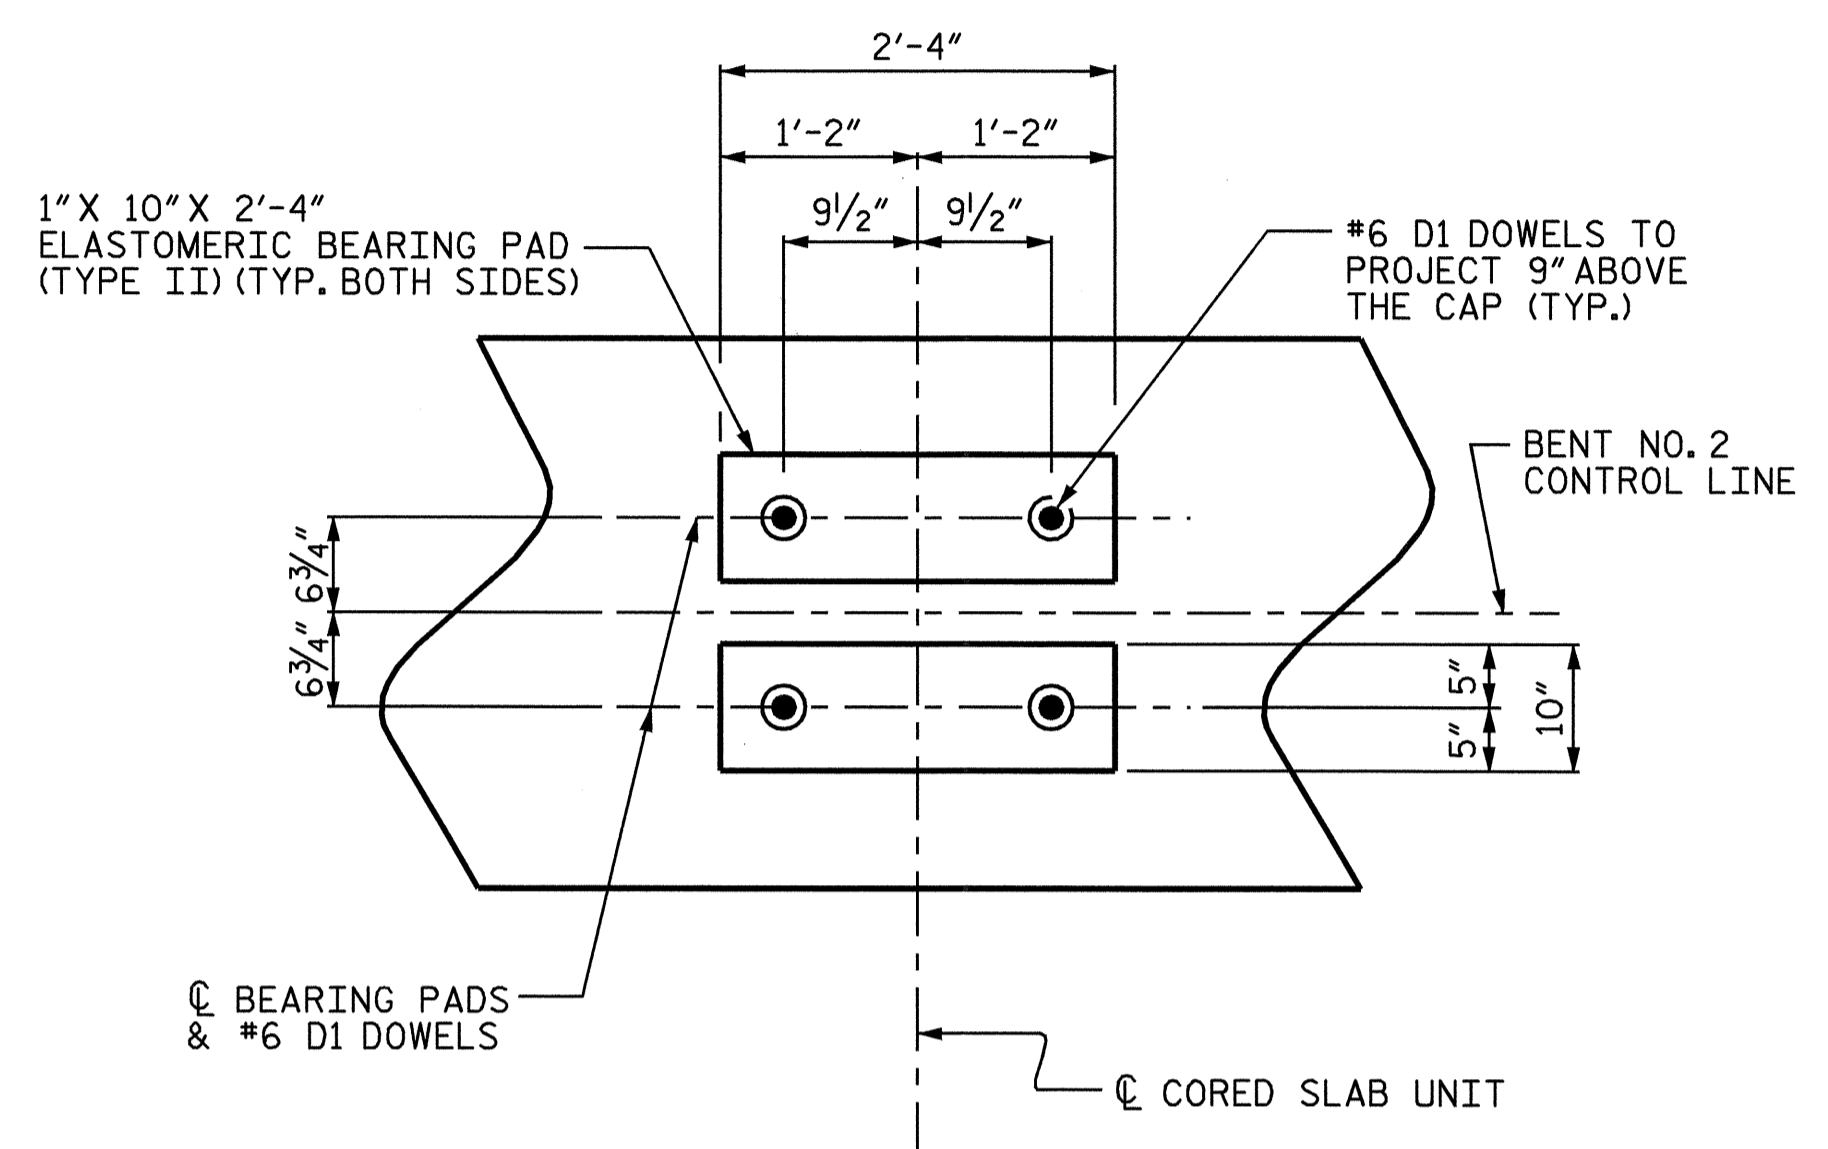


NOTES
 STIRRUPS AND "U" BARS IN CAP MAY BE SHIFTED AS NECESSARY TO CLEAR DOWELS.
 ▲ INVERT ALTERNATE STIRRUPS AS SHOWN.
 THE LATERAL GUIDES ARE NOT TO BE POURED UNTIL AFTER THE CORED SLAB UNITS ARE IN PLACE.
 FOR LATERAL GUIDE DETAIL, SEE SHEET 2 OF 2.

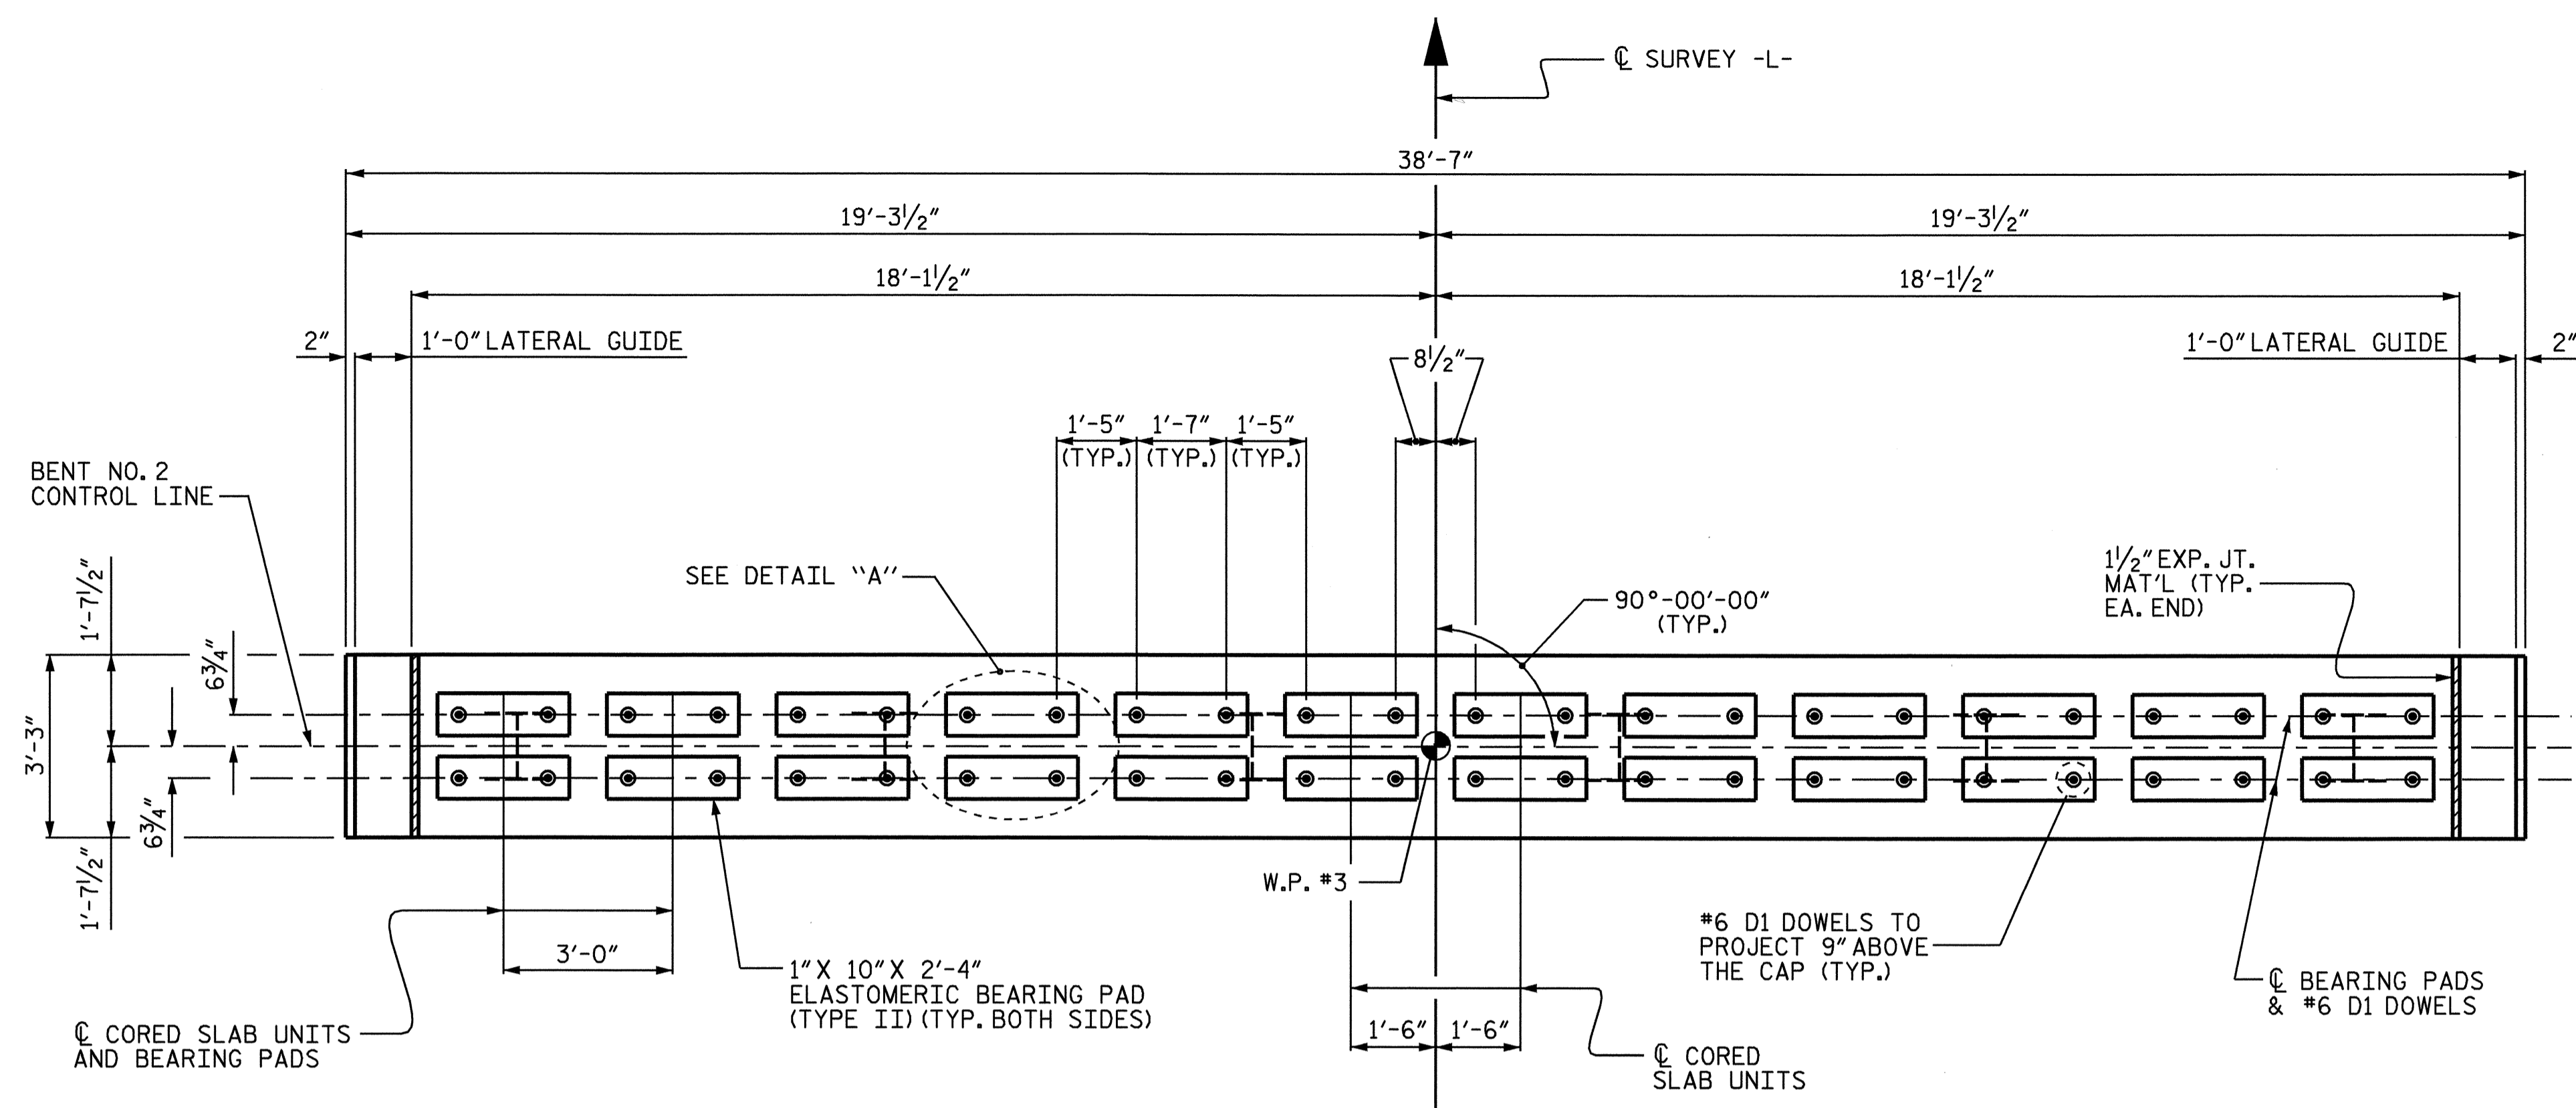

TOP OF PILE ELEVATIONS	
①	2664.139
②	2664.009
③	2663.879
④	2663.749
⑤	2663.619
⑥	2663.489

PROJECT NO. B-3470
HAYWOOD COUNTY
 STATION: 15+18.00 -L-
 SHEET 1 OF 2

STATE OF NORTH CAROLINA
 DEPARTMENT OF TRANSPORTATION
 RALEIGH

**SUBSTRUCTURE
 BENT NO. 2**



DRAWN BY : S.B. WILLIAMS DATE : 9/16/04
 CHECKED BY : T.J. BEACH DATE : 9/28/04

REVISIONS						SHEET NO.
NO.	BY:	DATE:	NO.	BY:	DATE:	S-13
1			3			TOTAL SHEETS
2			4			22