
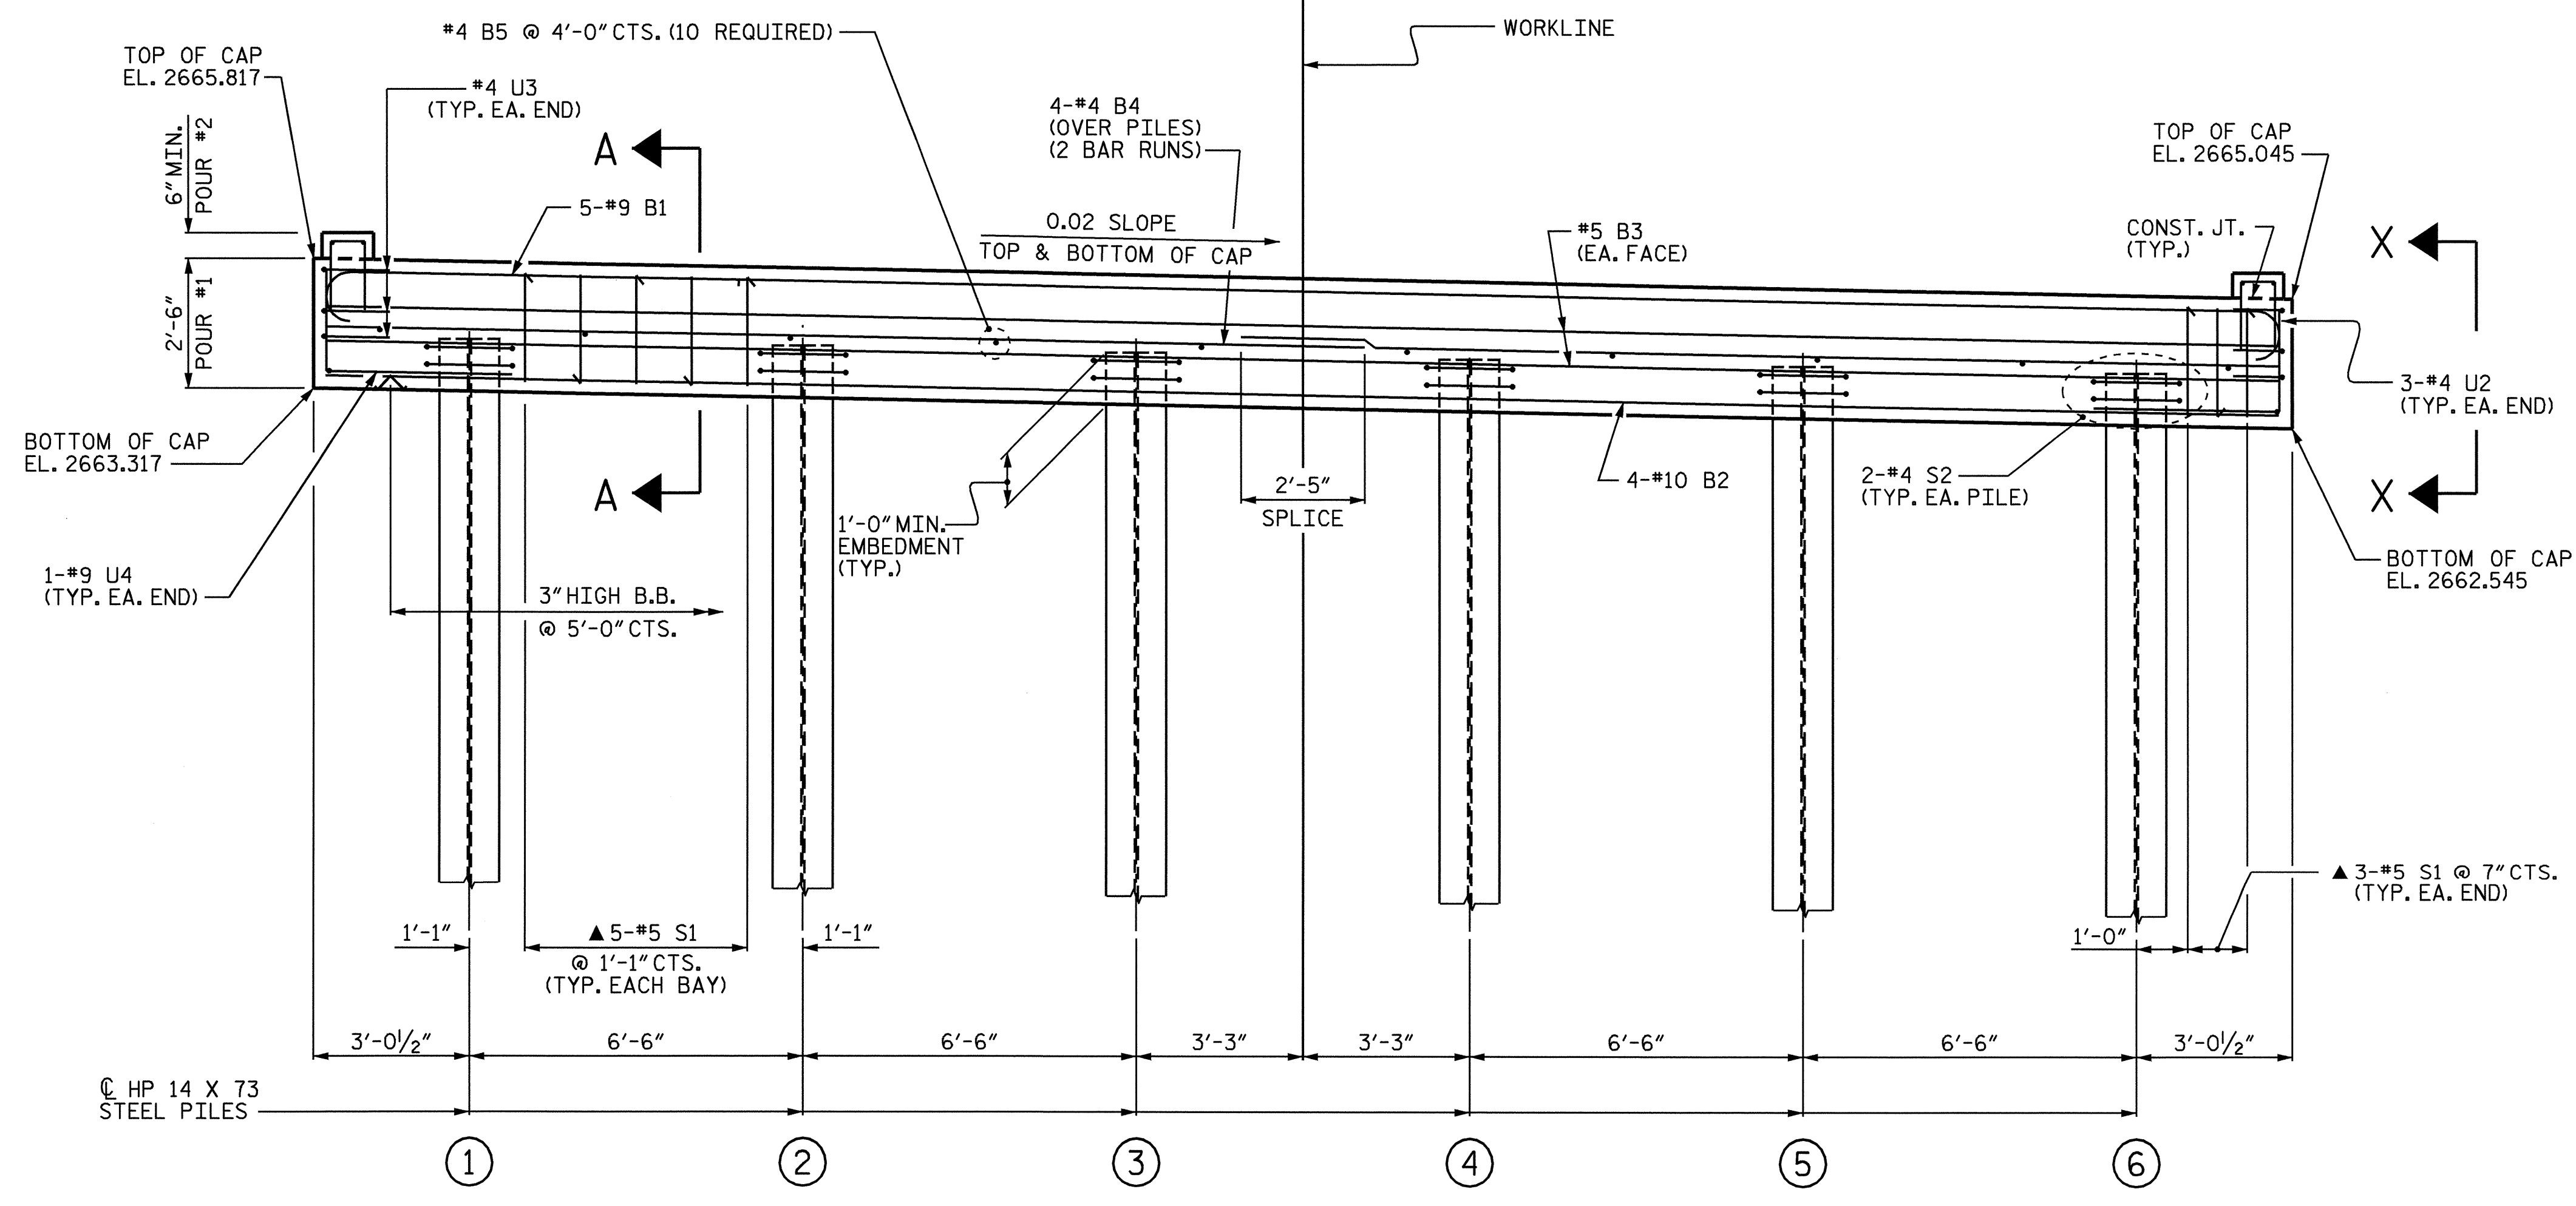
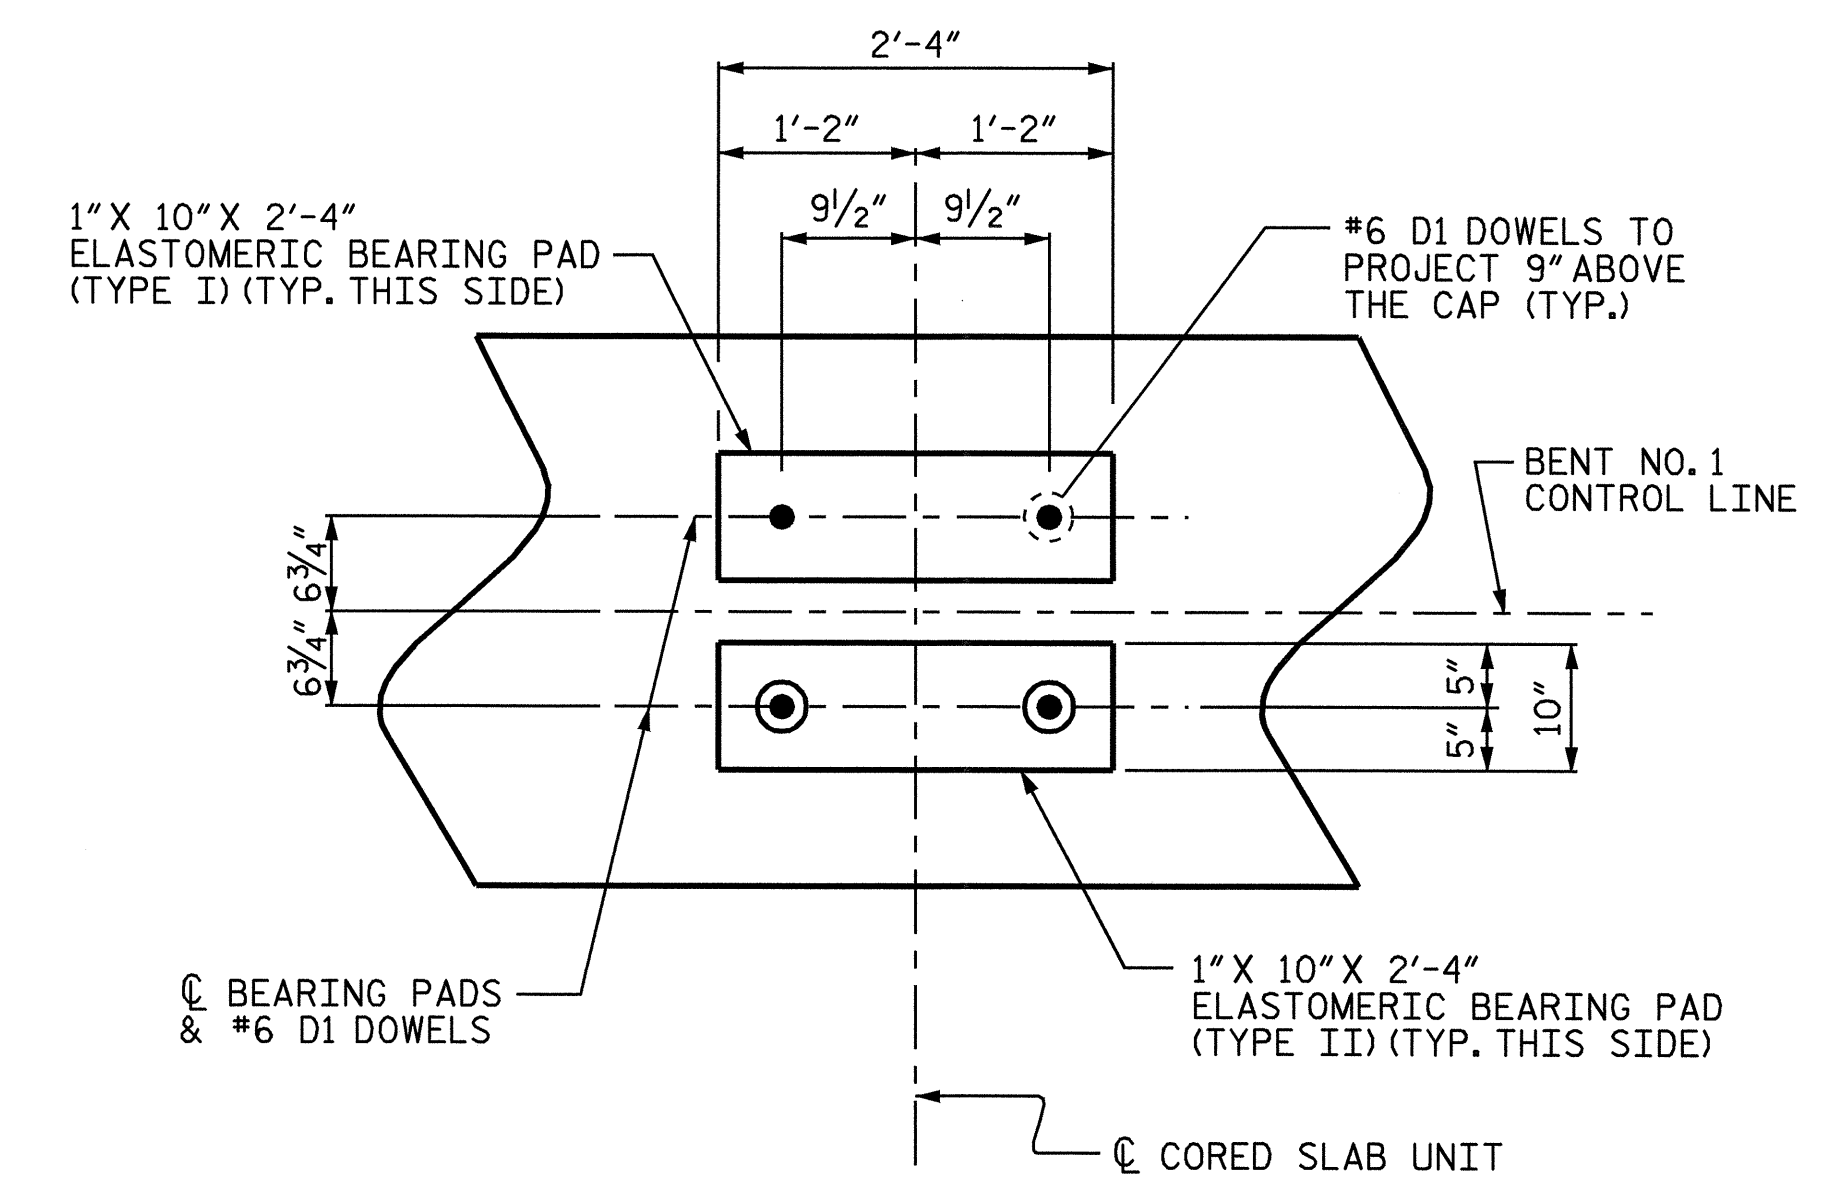


NOTES

- STIRRUPS AND "U" BARS IN CAP MAY BE SHIFTED AS NECESSARY TO CLEAR DOWELS.
- ▲ INVERT ALTERNATE STIRRUPS AS SHOWN.
- THE LATERAL GUIDES ARE NOT TO BE POURED UNTIL AFTER THE CORED SLAB UNITS ARE IN PLACE.
- FOR LATERAL GUIDE DETAIL, SEE SHEET 2 OF 2.

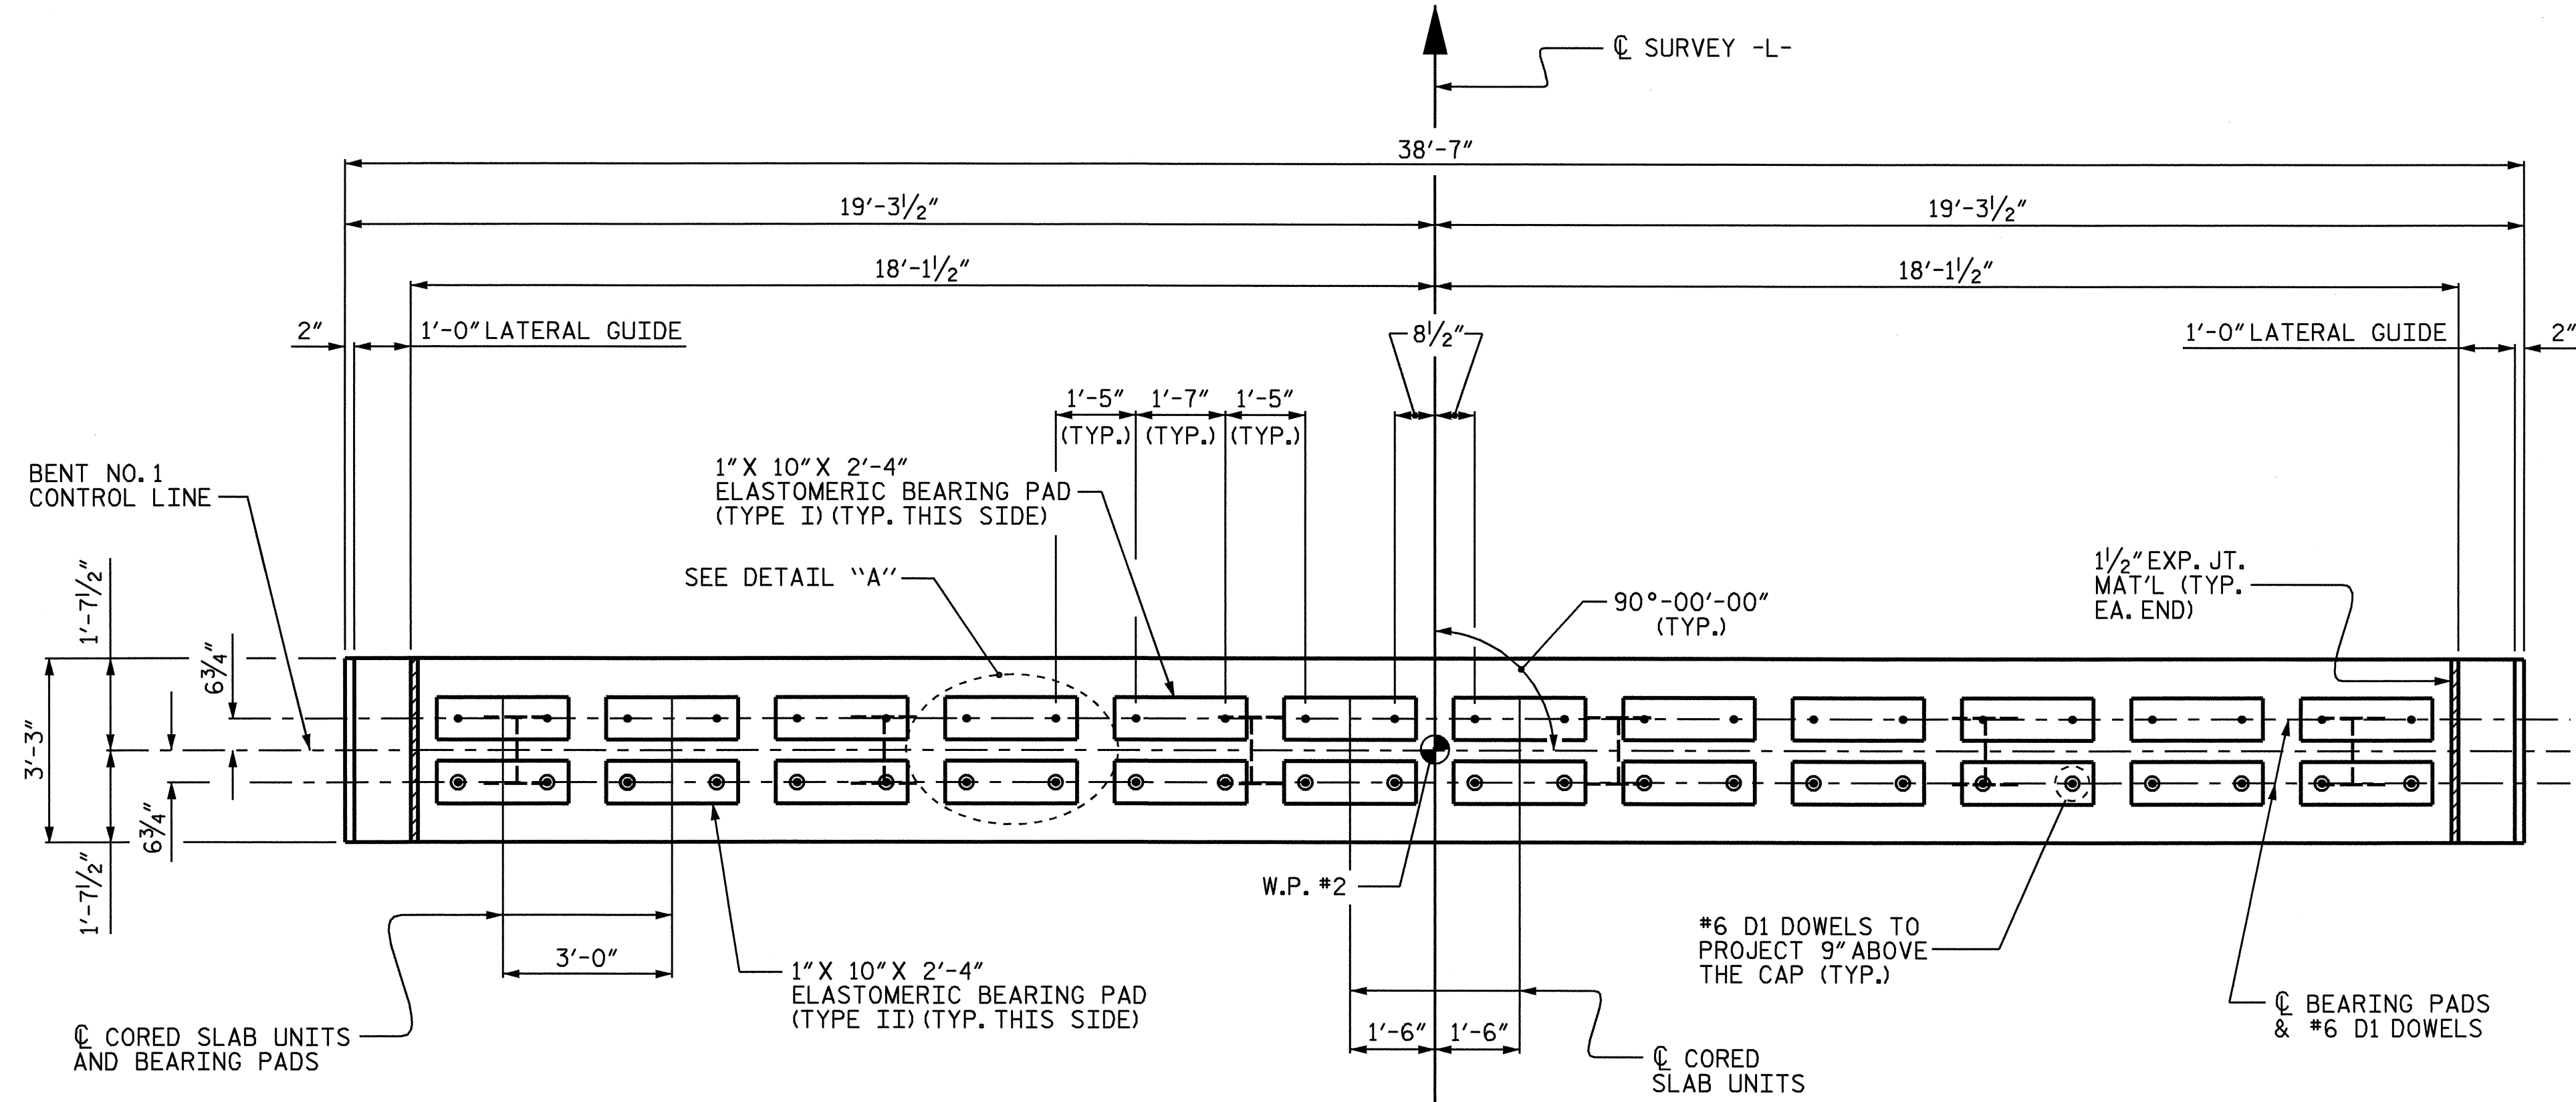


TOP OF PILE ELEVATIONS	
①	2664.271
②	2664.141
③	2664.011
④	2663.881
⑤	2663.751
⑥	2663.621

PROJECT NO. B-3470
 HAYWOOD COUNTY
 STATION: 15+18.00 -L-

SHEET 1 OF 2

STATE OF NORTH CAROLINA
 DEPARTMENT OF TRANSPORTATION
 RALEIGH

SUBSTRUCTURE
 BENT NO. 1

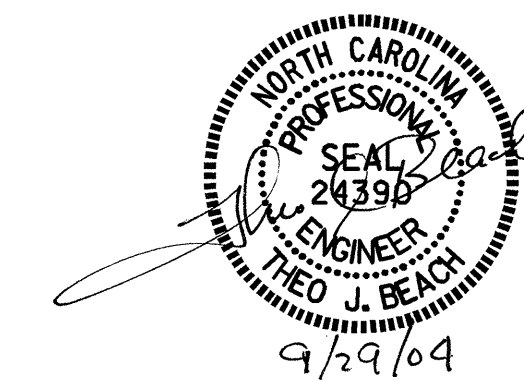

DRAWN BY: S.B. WILLIAMS DATE: 9/16/04
 CHECKED BY: T.J. BEACH DATE: 9/28/04

REVISIONS						SHEET NO.
NO.	BY:	DATE:	NO.	BY:	DATE:	S-11
1			3			TOTAL SHEETS
2			4			22