


04257

REVISIONS

TAYLOR WISEMAN & TAYLOR
 ENGINEERS • SURVEYORS • PLANNERS
 G. E. S. • SUBSURFACE UTILITY ENGINEERING
 4917 WATERS EDGE DRIVE, SUITE 125, RALEIGH, N.C. 27609
 TELEPHONE NO. (919)853-8232 FAX NO. (919)853-8235

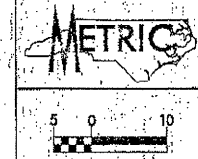

PROJECT REFERENCE NO. R2514-A	SHEET NO. 27
R/W SHEET NO.	ULICS ENGINEER
ROADWAY DESIGN ENGINEER	
CONST. REV.	
R/W REV.	


ONSLow NURSERY
 DB 600,
 PG 544

WHITE OAK COMMUNITY CHURCH
 DB 827, PG. 666

DONALD E. & GLENDA T. WHITE
 DB. 944, PG. 472
 MB 26, PG 164, SLIDE E-192
 DB. 925, PG. 357

MATCHLINE STA 186+20 SEE SHEET 26

MATCHLINE STA 190+00 SEE SHEET 28

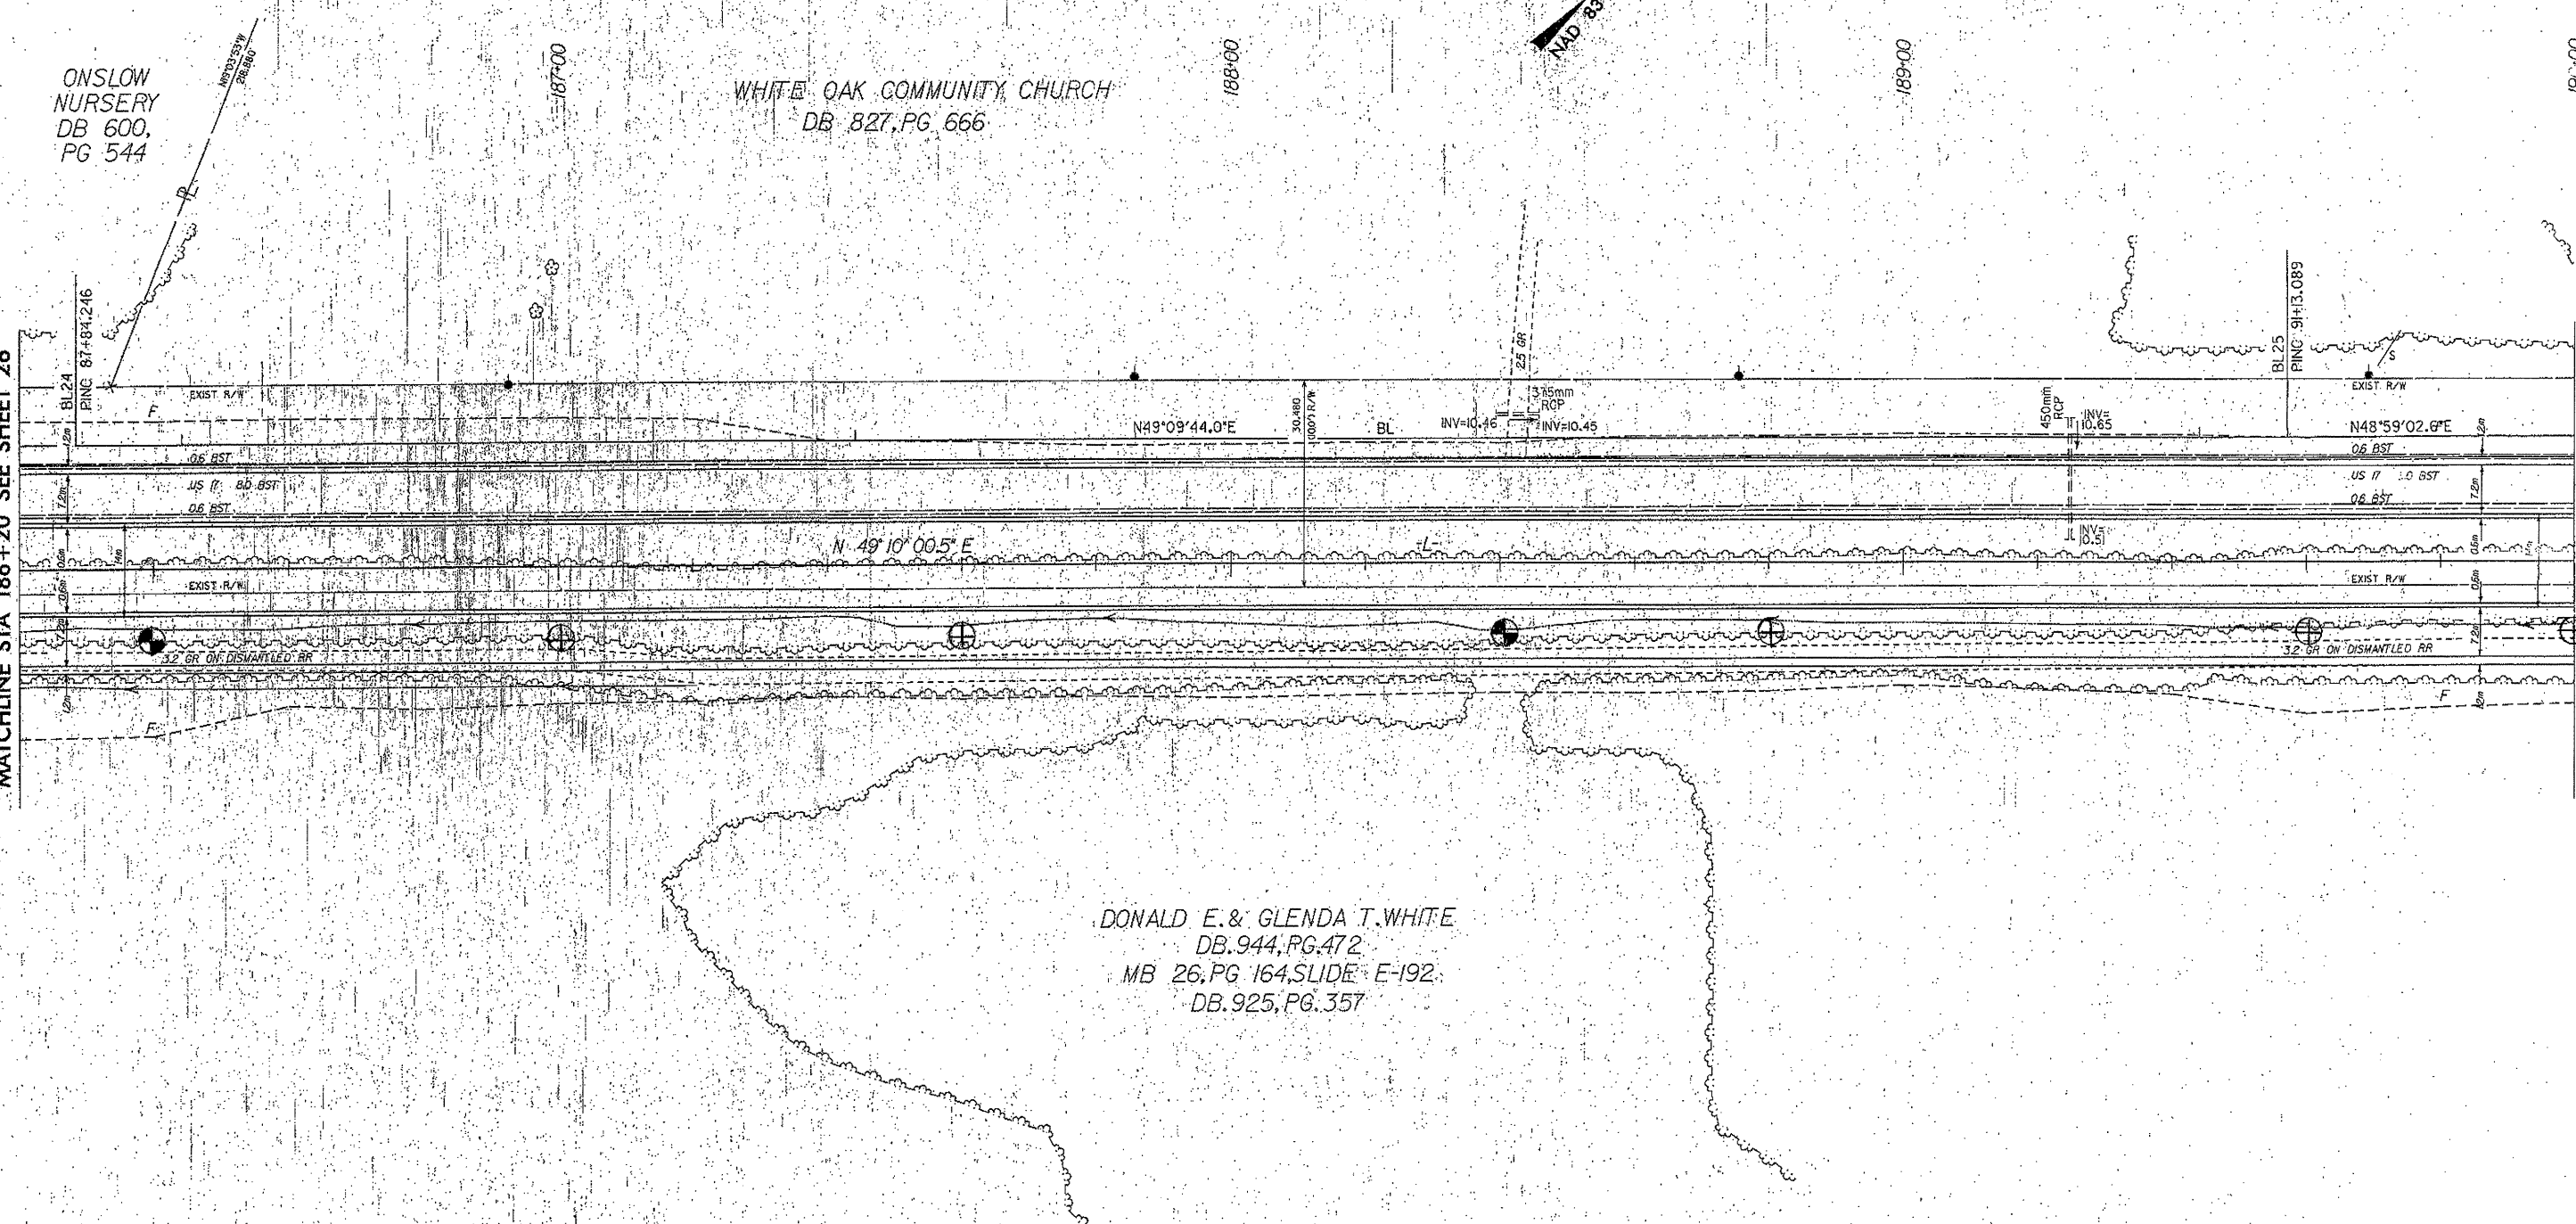

SEE SHEET NO. 54 FOR NB & SB GRADES AND PROFILES.

19-MAR-1998 11:59 AM
 C:\WORK\1998\19980319\19980319.dgn