

REVISIONS

**TAYLOR • WISEMAN & TAYLOR**  
 ENGINEERS • SURVEYORS • PLANNERS  
 G.P.S. • SUBSURFACE UTILITY ENGINEERING  
 4917 WATERS EDGE DRIVE, SUITE 126, RALEIGH, N.C. 27606  
 TELEPHONE NO. (919)859-8232 FAX NO. (919)859-8235




CONST. REV.

R/W REV.

PROJECT REFERENCE NO. R2514-A	SHEET NO. 23
R/W SHEET NO.	
ROADWAY DESIGN ENGINEER	HYDRAULIC ENGINEER

MATCHLINE STA 171+00 SEE SHEET 22

MATCHLINE STA 174+80 SEE SHEET 24

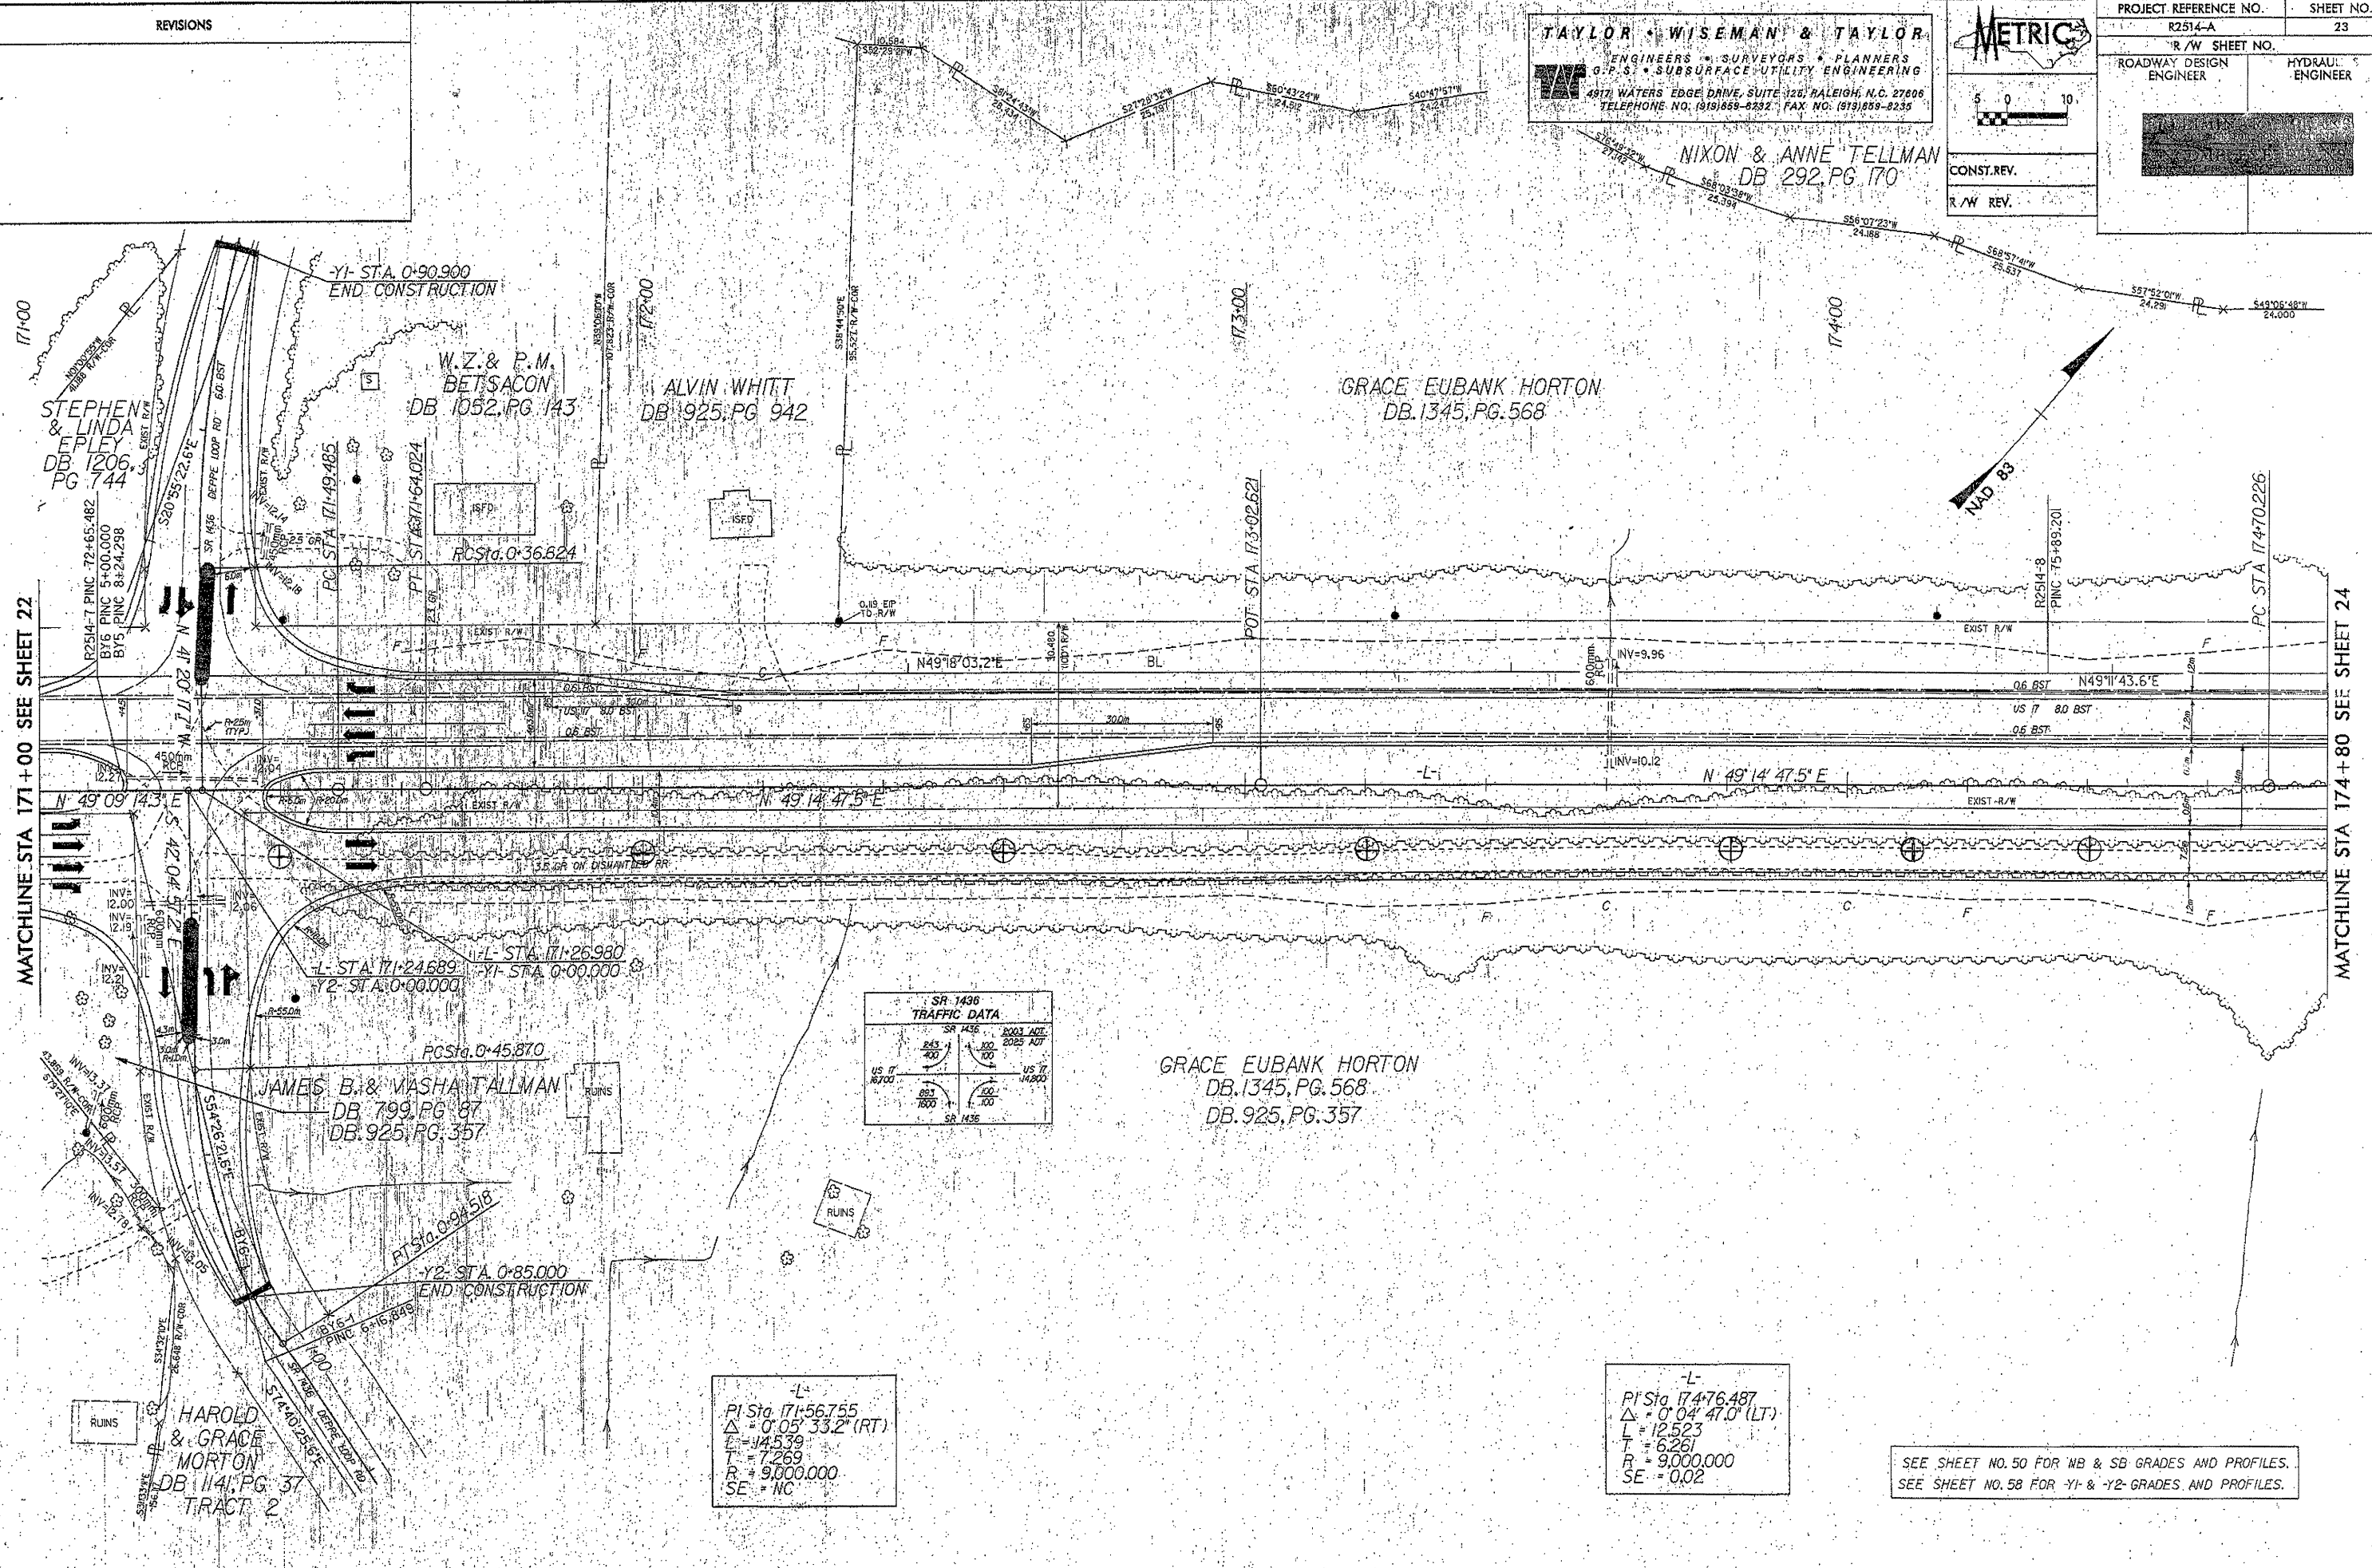

SR 1436 TRAFFIC DATA

SR 1436	2003 ADT
US 17	14,000
SR 1436	1,000

-L-  
 PI Sta 171+56.755  
 $\Delta = 0^{\circ}05'33.2''$  (RT)  
 L = 14.539  
 T = 7.269  
 R = 9,000.000  
 SE = NC

-L-  
 PI Sta 174+76.487  
 $\Delta = 0^{\circ}04'47.0''$  (LT)  
 L = 12.523  
 T = 6.261  
 R = 9,000.000  
 SE = 0.02

SEE SHEET NO. 50 FOR NB & SB GRADES AND PROFILES.  
 SEE SHEET NO. 58 FOR Y1 & Y2 GRADES AND PROFILES.

19 MAY 2004 10:58 AM 1001.dgn 1/23.dgn