



REVISIONS

TAYLOR WISEMAN & TAYLOR
ENGINEERS • SURVEYORS • PLANNERS
G.P.S. • SUBSURFACE UTILITY ENGINEERING
4017 WATERS EDGE DRIVE, SUITE 125, RALEIGH, N.C. 27606
TELEPHONE NO. (919)859-8232 FAX NO. (919)859-8235

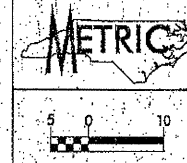

PROJECT REFERENCE NO. LA	SHEET NO. 21
SHEET NO.	
ROADWAY DESIGN ENGINEER	HYDRAULICS ENGINEER
[Redacted Signature Area]	
CONST. REV.	
R/W REV.	

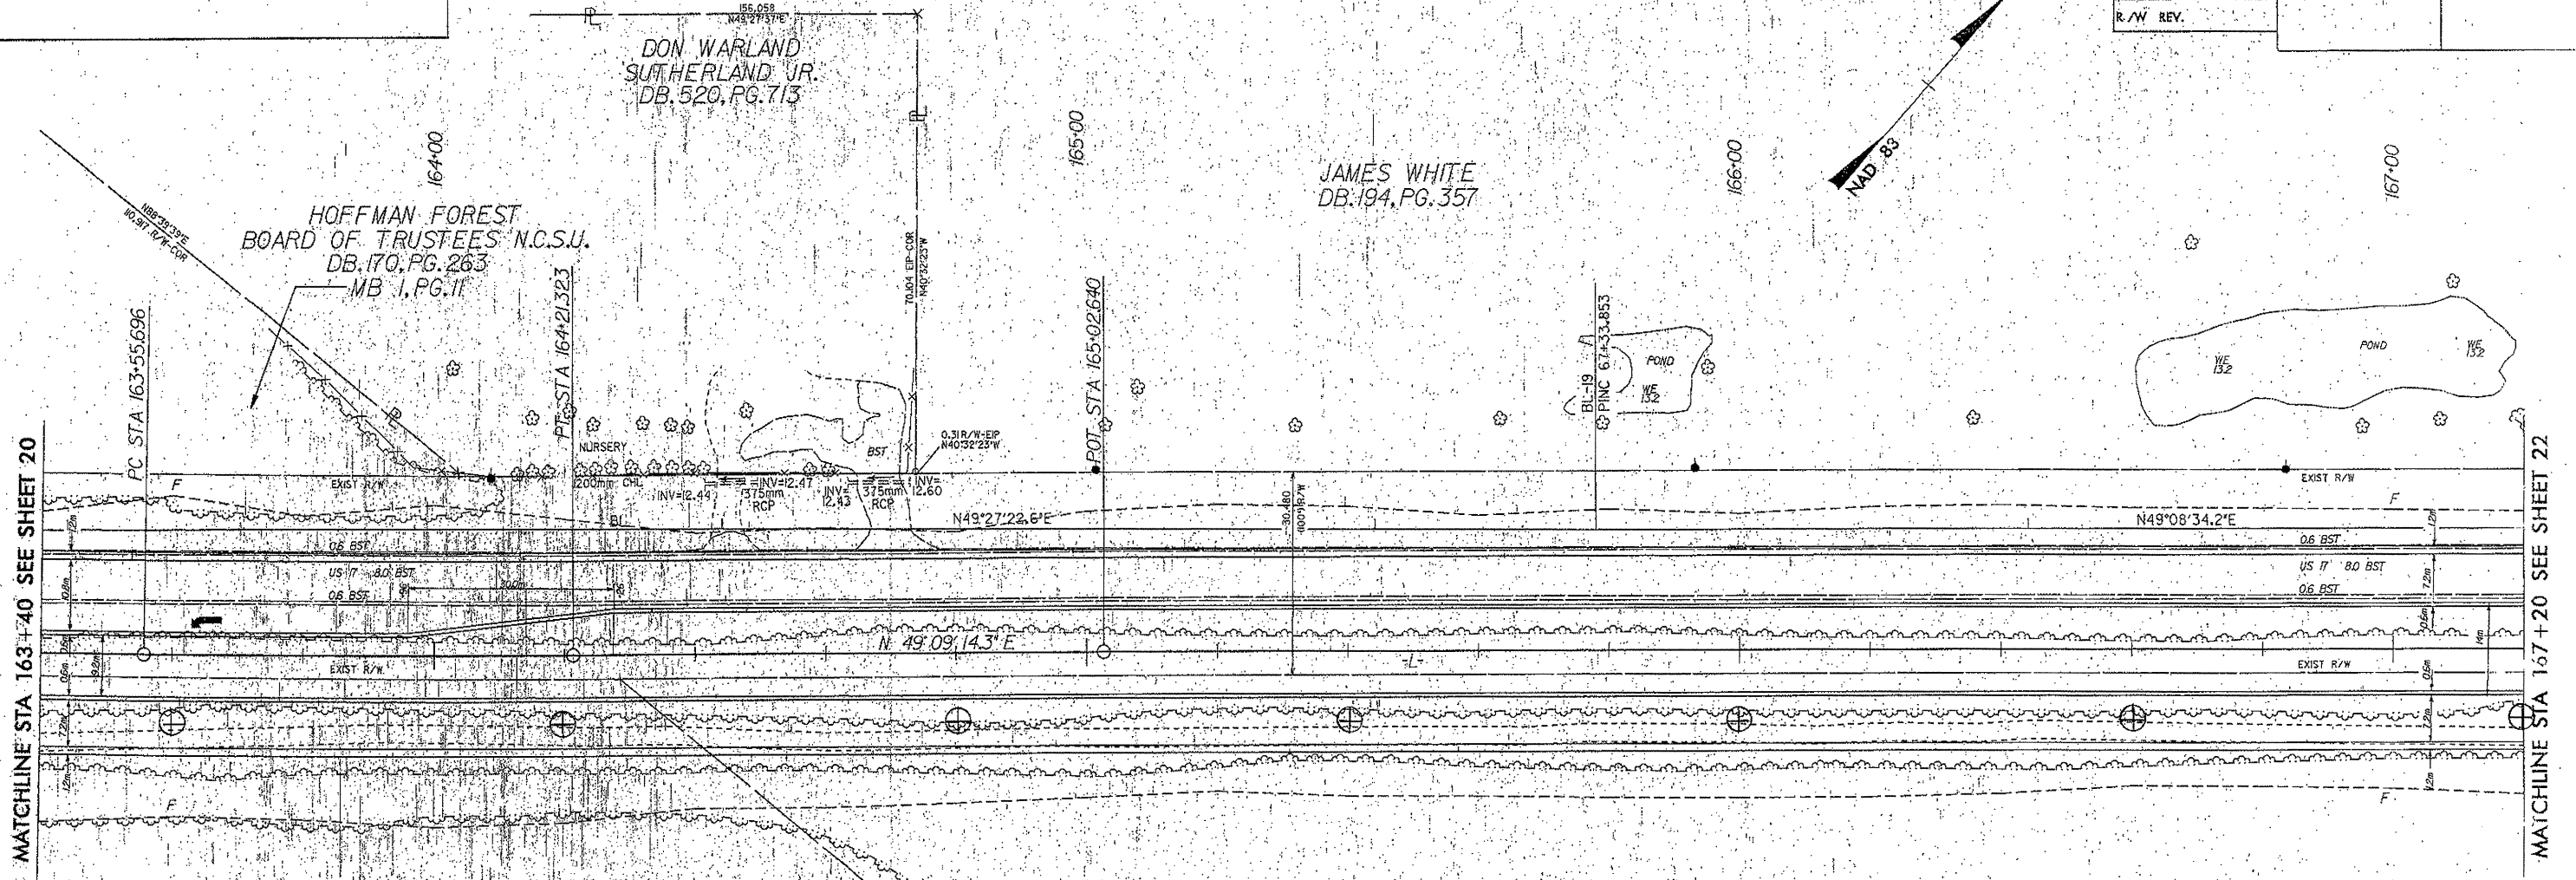

MATCHLINE STA 163+40 SEE SHEET 20

MATCHLINE STA 167+20 SEE SHEET 22

-L-
 PI Sta. 163+88.511
 Δ = 104' 33.1" (LT.)
 L = 65.627
 T = 32.814
 R = 13,495.000
 SE = NC

SEE SHEET NO. 48 FOR NB & SB GRADES AND PROFILES.

19-MAR-2008 10:55 AM C:\p21\dgn\p21.dgn