

REVISIONS

TAYLOR • WISEMAN & TAYLOR
ENGINEERS • SURVEYORS • PLANNERS
G.P.S. • SUBSURFACE UTILITY ENGINEERING
4917 WATERS EDGE DRIVE, SUITE 125, RALEIGH, N.C. 27606
TELEPHONE NO. (919)868-8232 FAX NO. (919)868-8238



PROJECT REFERENCE NO. R2514-A	SHEET NO. 18
R/W SHEET NO.	
ROADWAY DESIGN ENGINEER	HYDRAULICS ENGINEER


152+00

153+00

154+00


155+00

HOFFMAN FOREST
BOARD OF TRUSTEES, N.C.S.U.
DB: 170, PG. 263
MB: I, PG. II

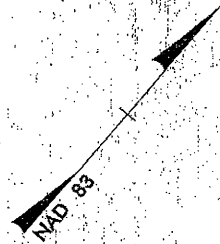

MATCHLINE STA 152+00 SEE SHEET 17

MATCHLINE STA 155+80 SEE SHEET 19

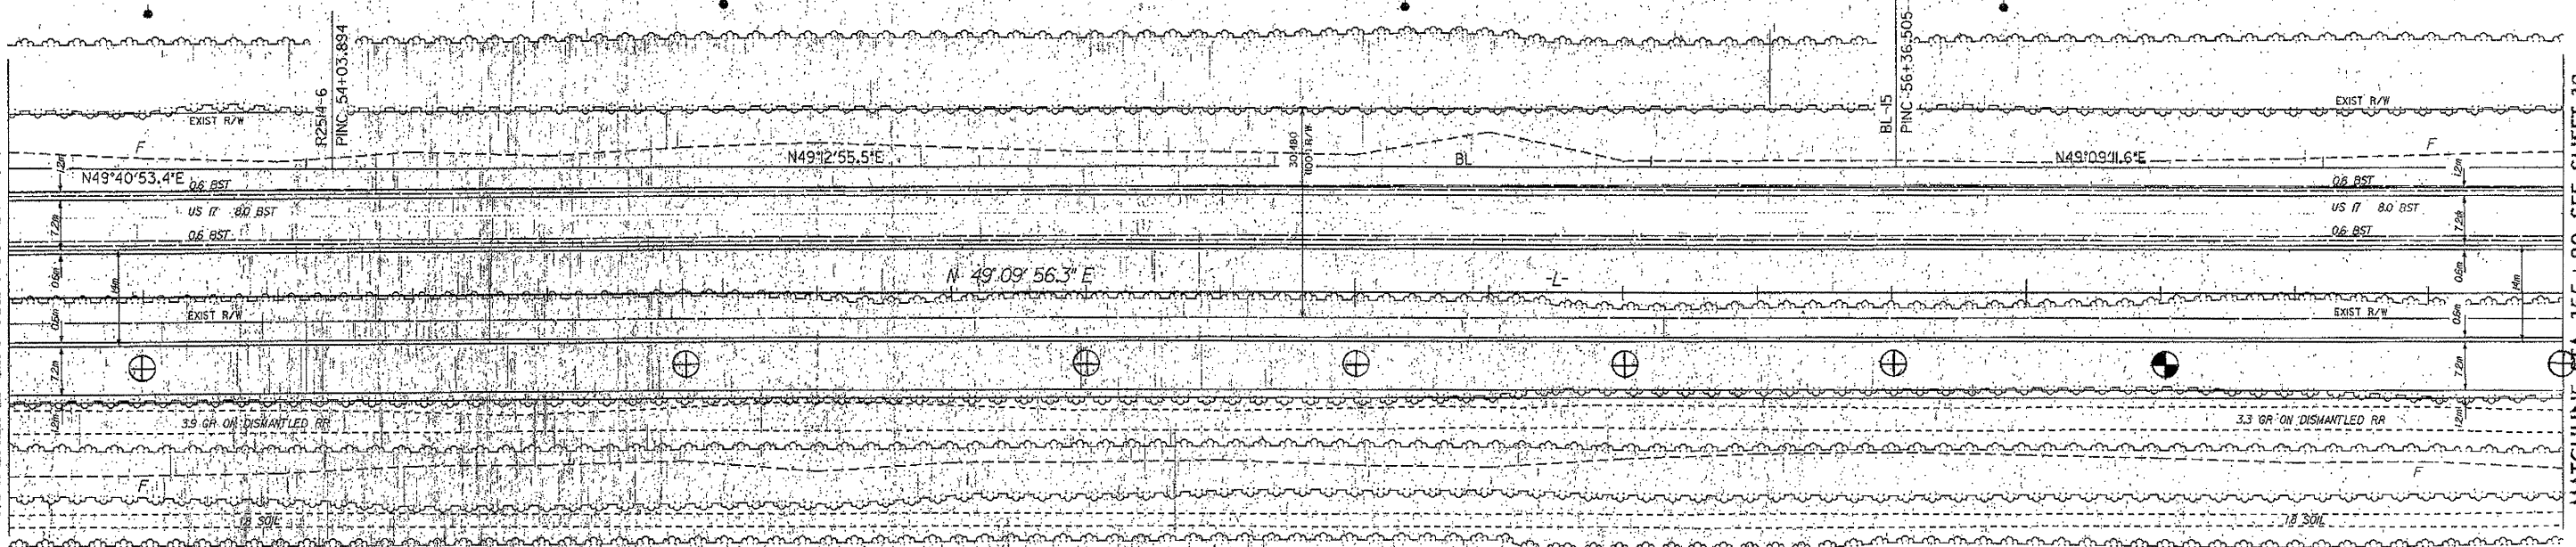

HOFFMAN FOREST
BOARD OF TRUSTEES, N.C.S.U.
DB: 170, PG. 263
MB: I, PG. II
DB: 925, PG. 357

SEE SHEET NO. 45 FOR NB & SB GRADES AND PROFILES.

P:\M&T\925\9251881.dgn