




REVISIONS

TAYLOR WISEMAN & TAYLOR
ENGINEERS • SURVEYORS • PLANNERS
G.P.S. • SUBSURFACE UTILITY ENGINEERING
4917 WATERS EDGE DRIVE, SUITE 125, RALEIGH, N.C. 27606
TELEPHONE NO. (919) 869-8232 FAX NO. (919) 869-8235

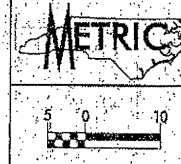

PROJECT REFERENCE NO. R2514-A	SHEET NO. 13
R/W SHEET NO.	
ROADWAY DESIGN ENGINEER	HYDRAULICS ENGINEER
[Redacted Signature]	
CONST. REV.	
R/W, REV.	

HOFFMAN FOREST
BOARD OF TRUSTEES N.C.S.U.
DB 170, PG. 263
MB 1, PG. 11

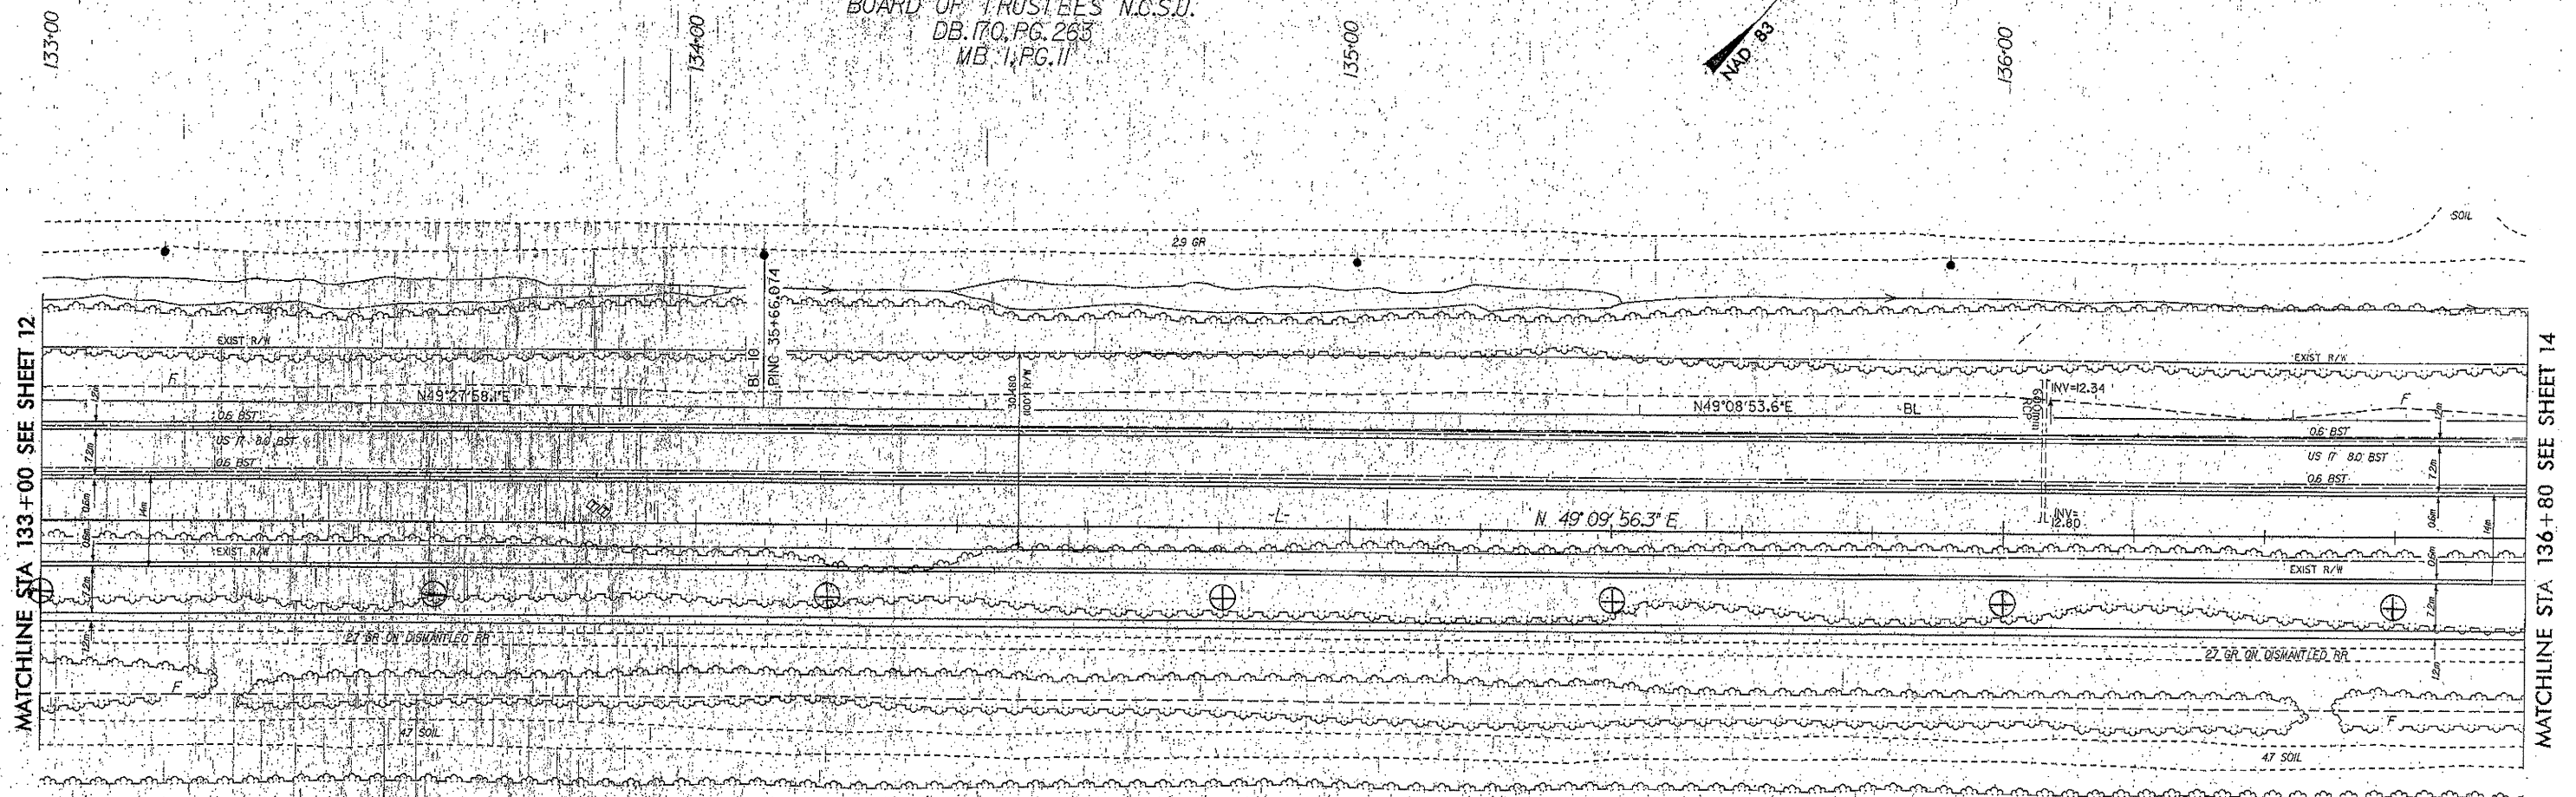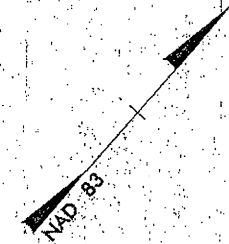

HOFFMAN FOREST
BOARD OF TRUSTEES N.C.S.U.
DB 170, PG. 263
MB 1, PG. 11
DB 925, PG. 357

SEE SHEET NO. 40 FOR NB & SB GRADES AND PROFILES.

MATCHLINE STA 133+00 SEE SHEET 12

MATCHLINE STA 136+80 SEE SHEET 14

19-AUG-2008 11:13 AM h208a.dgn Ast13.dgn