







PROJ. REFERENCE NO.	SHEET NO.
R-2514A	TCP-17

195+00

196+00

197+00

198+00

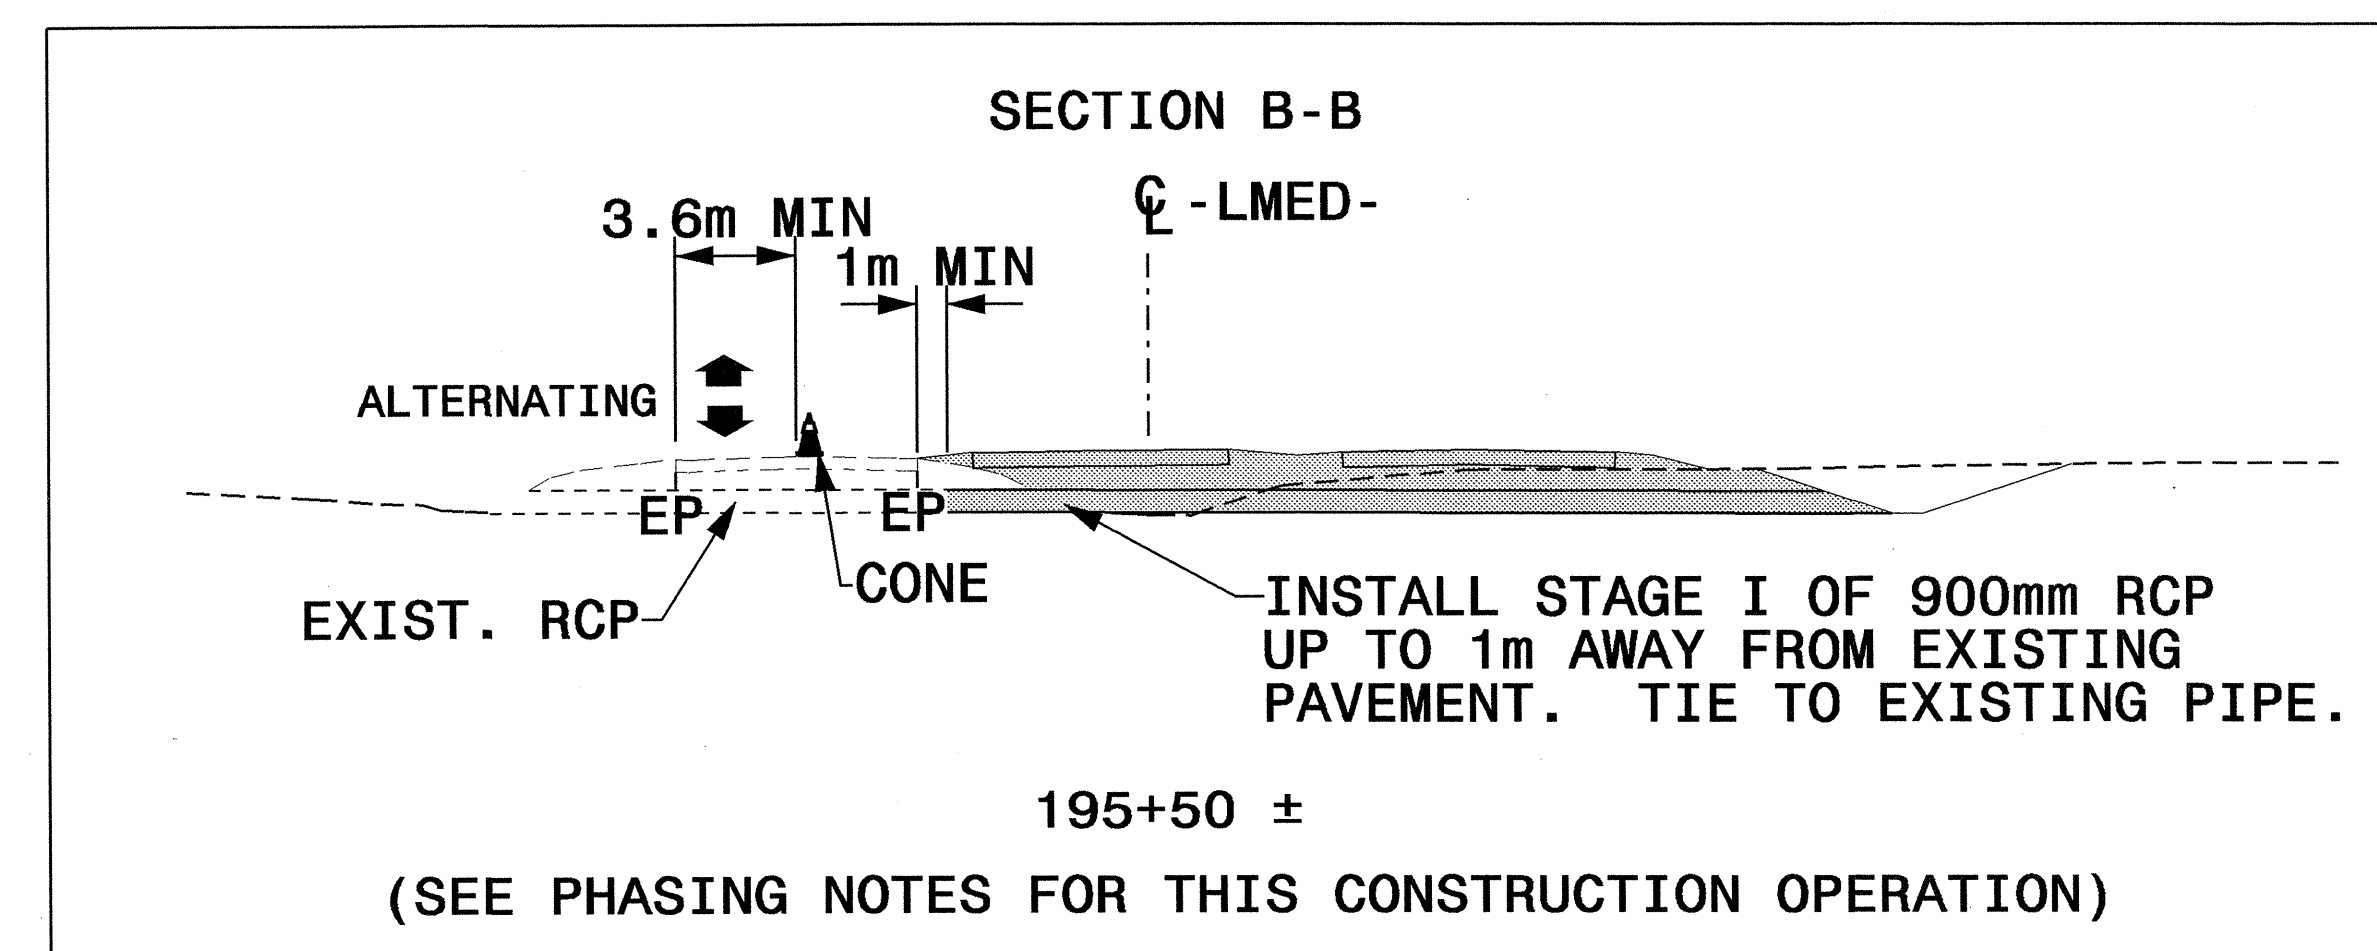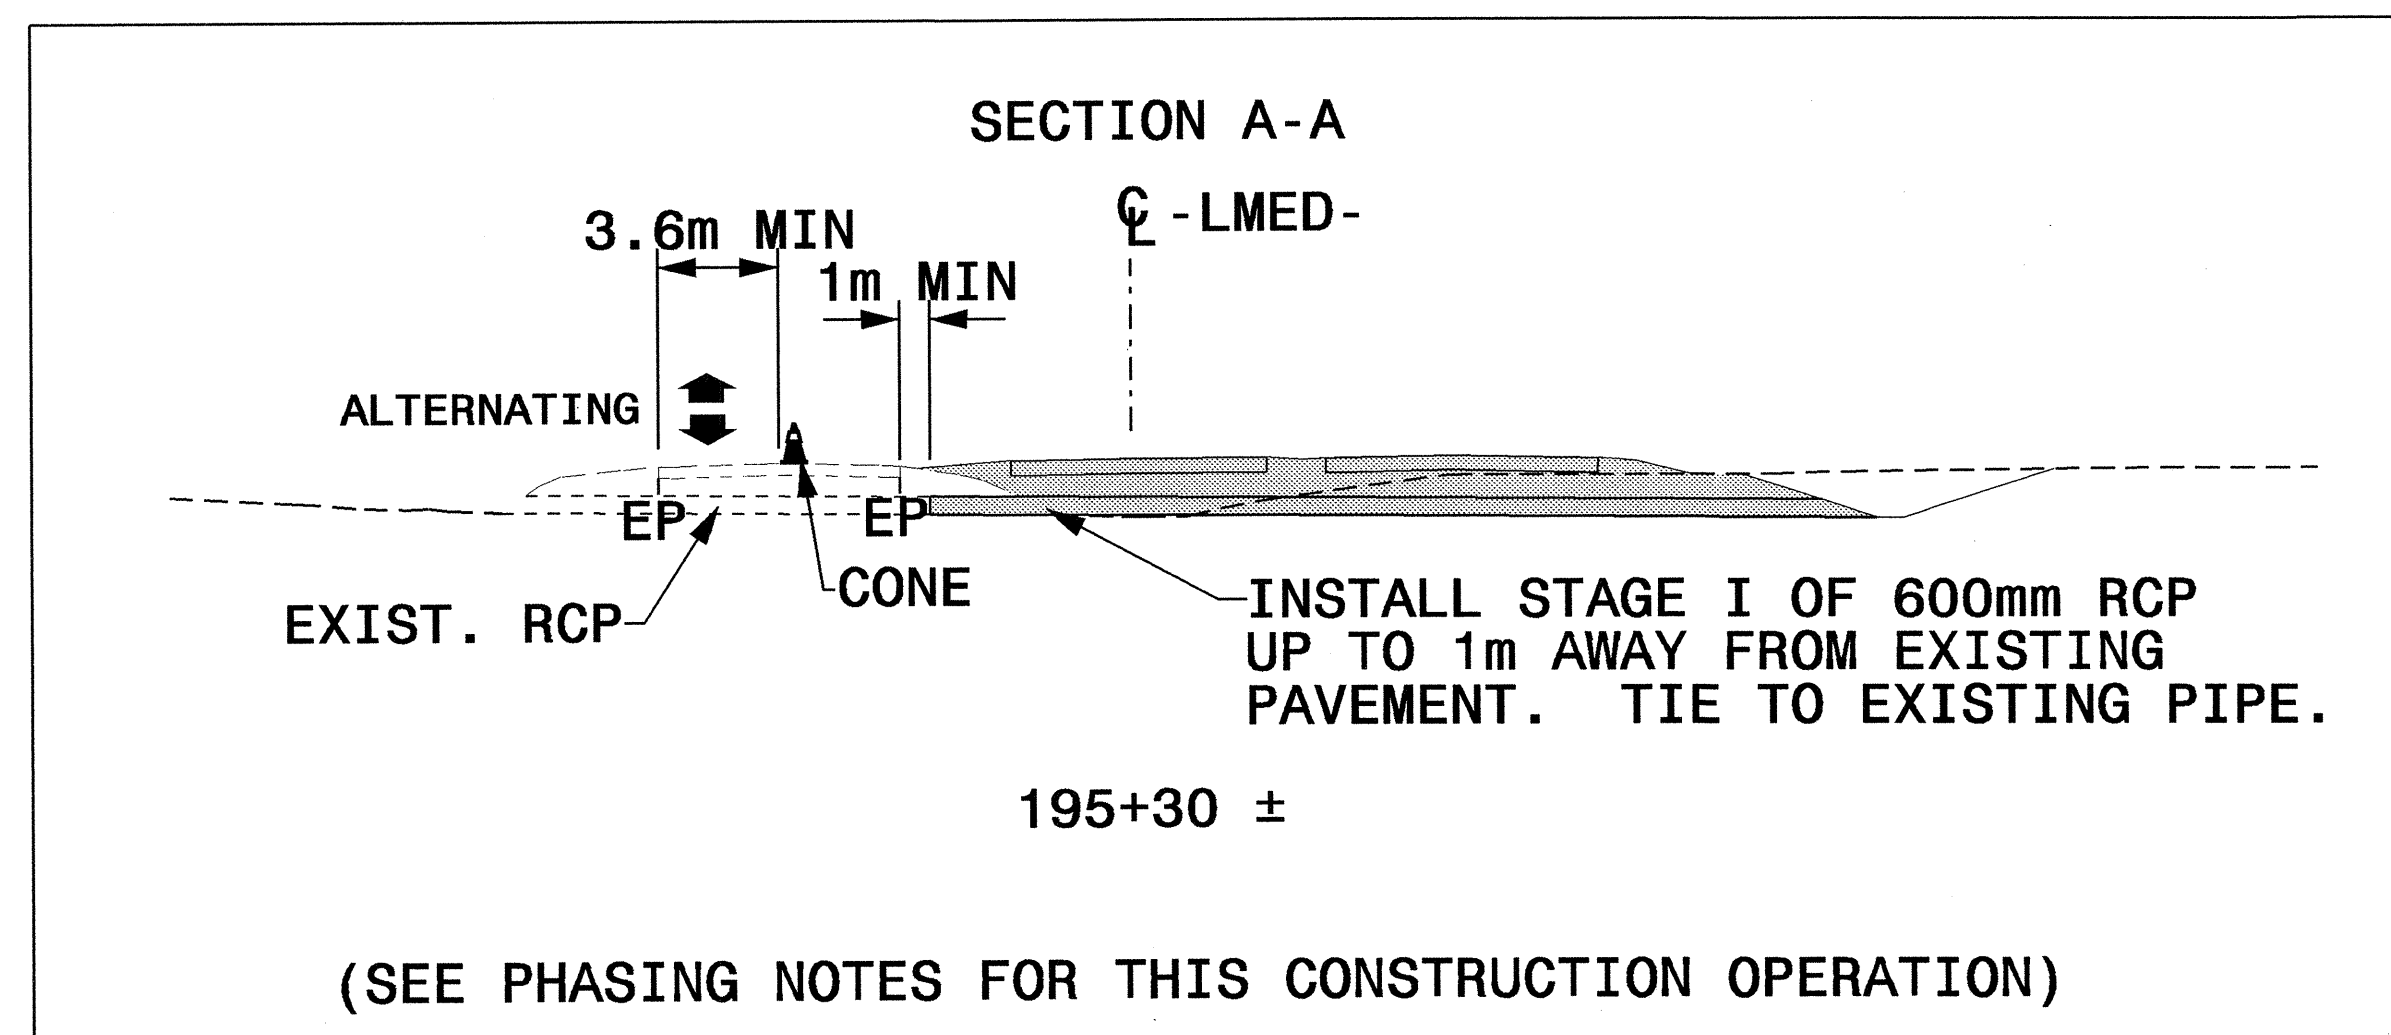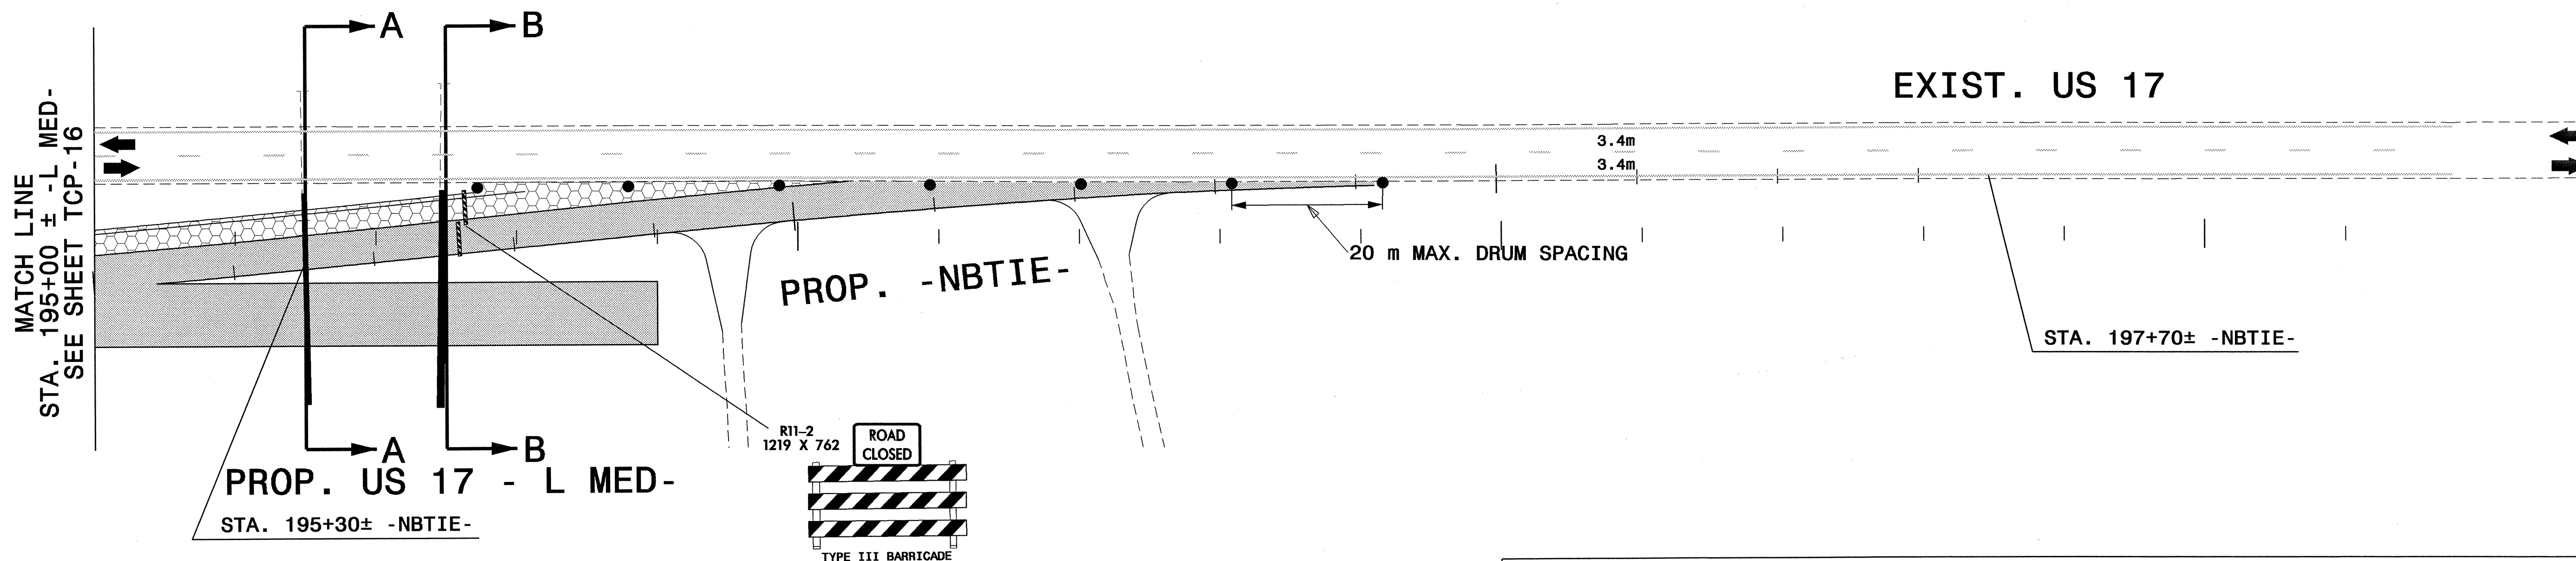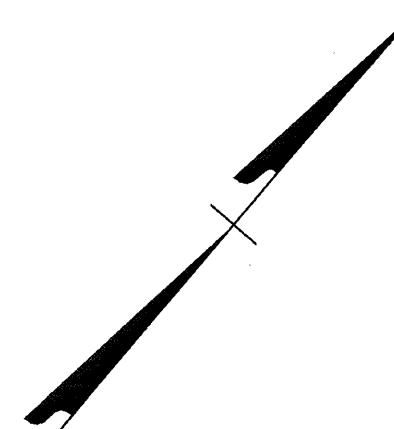

LEGEND

	REMOVAL OF EXISTING PAVEMENT
	PROPOSED CONSTRUCTION
	TEMPORARY PAVEMENT
	WEDGING & WIDENING

APPROVED: _____ DATE: _____

SEAL

PHASE I DETAIL		REVISIONS
SCALE: NONE	DATE: 11/18/03	
DWG. BY: KWD	DESIGN BY: KWD	
REVIEWED BY: JHJ		

CADD FILE: R-2514A_TC_TCP17.DGN

I7-NOV-2003 19:19
 O:\CAD\70154\H001NR-2514A_TrafficControl\TCP\NR-2514A_TC_TCP17.dgn
 WILLIAMS AT