





PROJ. REFERENCE NO.	SHEET NO.
R-2514A	TCP-13

160+00

161+00

162+00

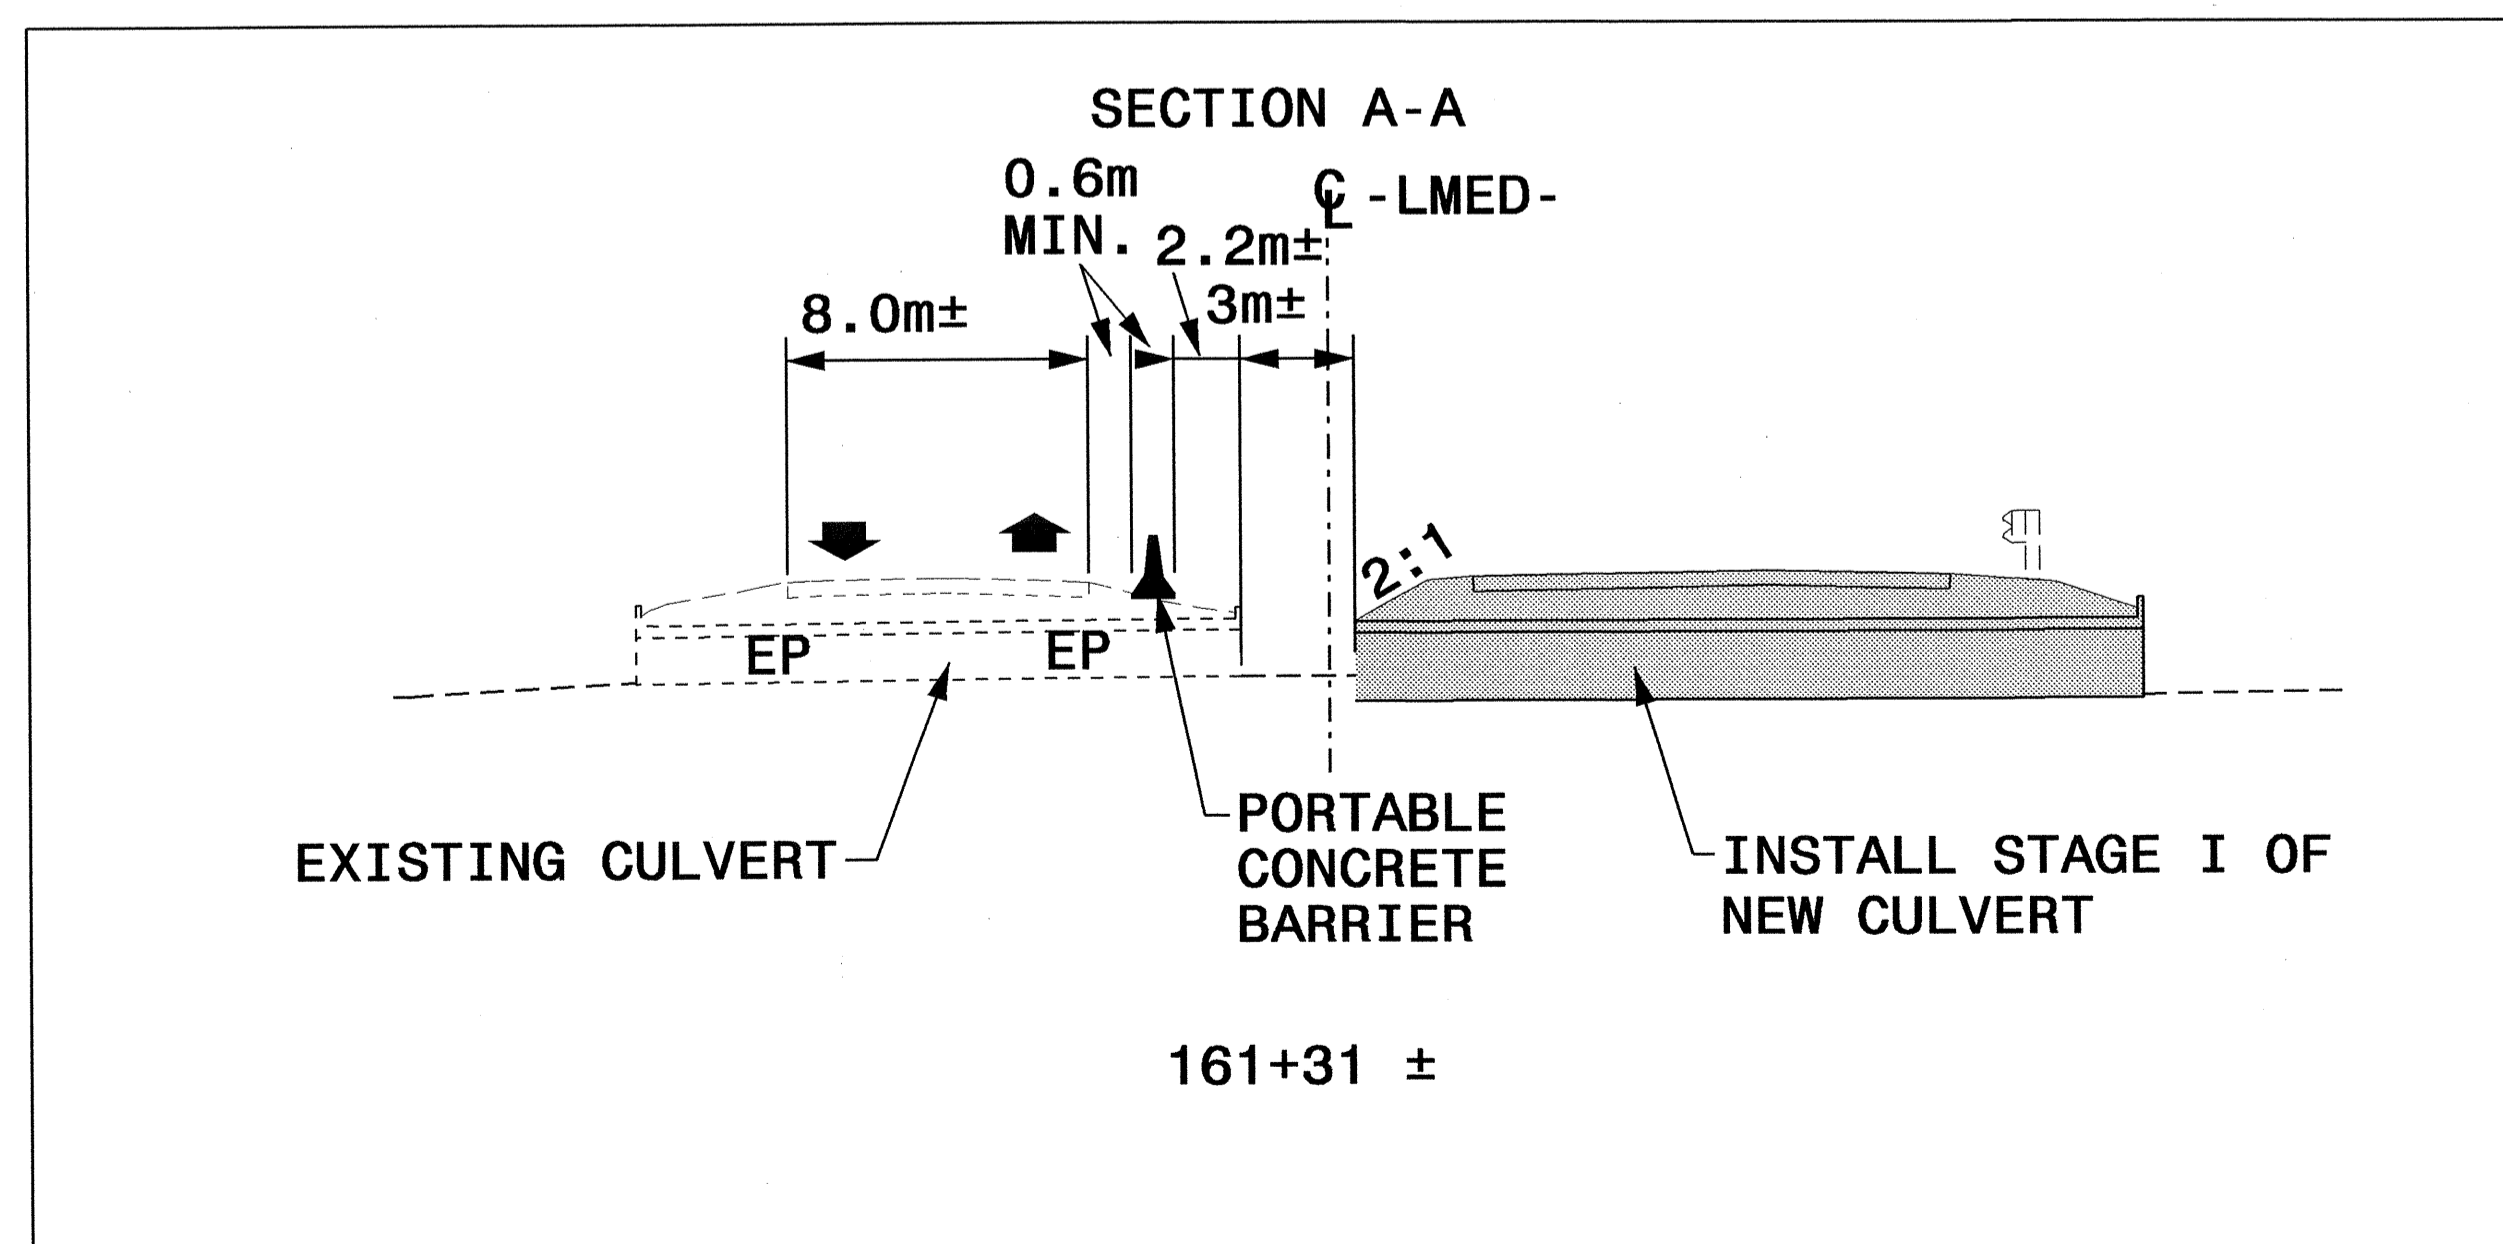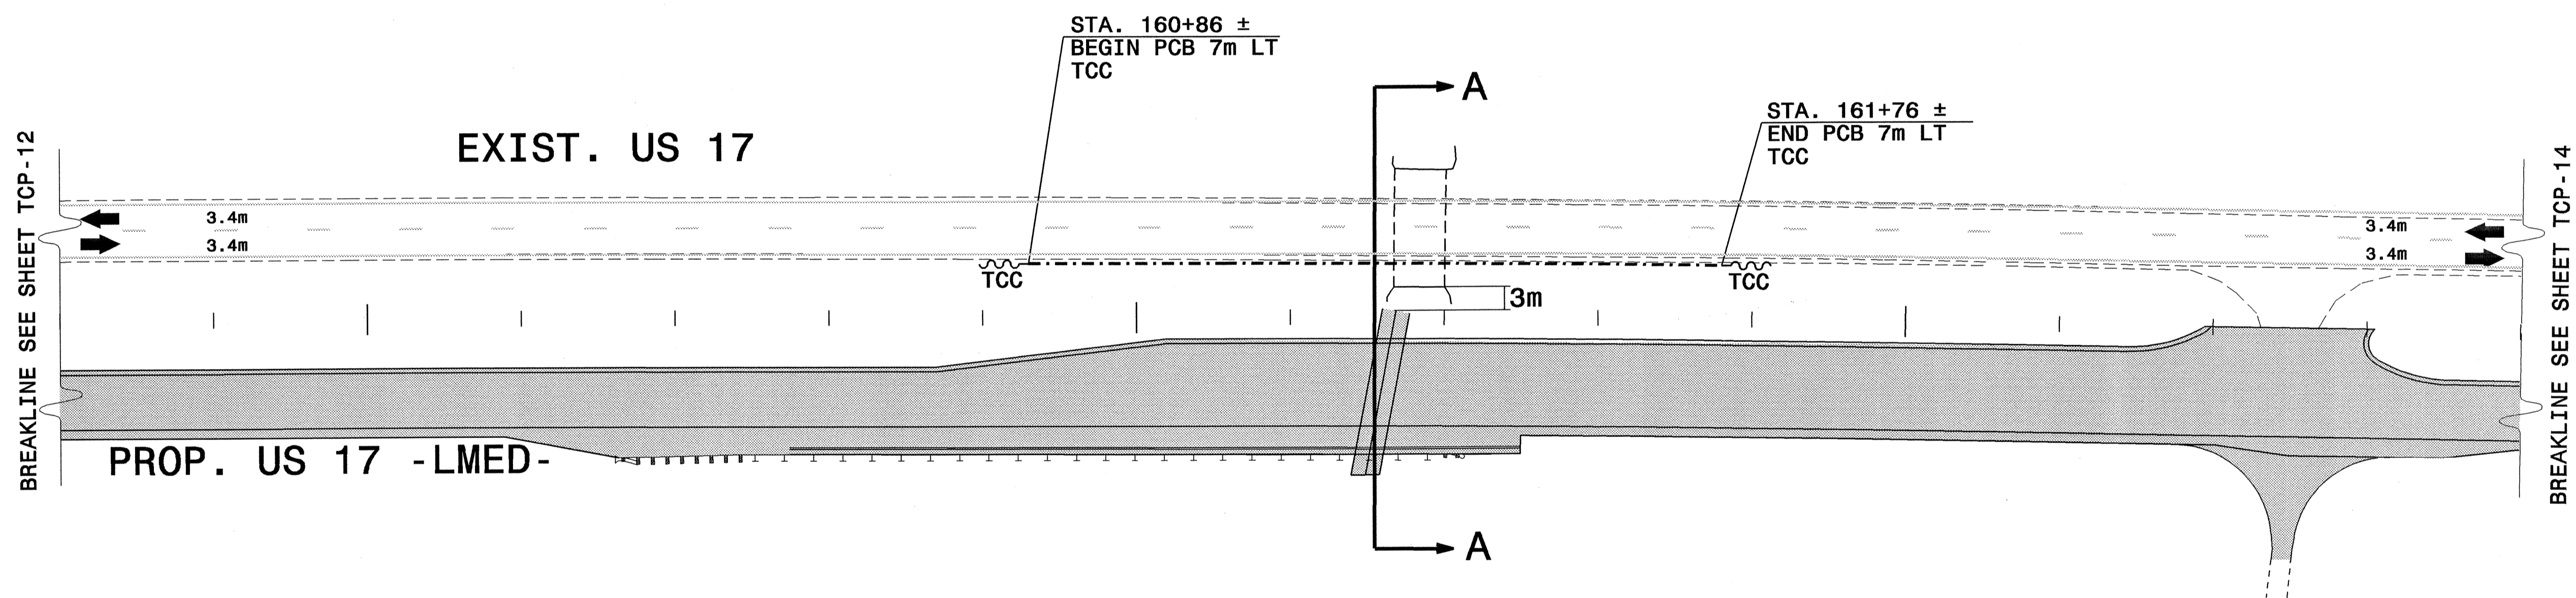

LEGEND

	REMOVAL OF EXISTING PAVEMENT
	PROPOSED CONSTRUCTION
	TEMPORARY PAVEMENT
	WEDGING & WIDENING

APPROVED: _____ DATE: _____	PHASE I DETAIL							
SCALE: NONE	DATE: 11/18/03	<table border="1"> <tr> <th colspan="2">REVISIONS</th> </tr> <tr> <td> </td> <td> </td> </tr> <tr> <td> </td> <td> </td> </tr> </table>	REVISIONS					
REVISIONS								
DWG. BY: KWD	DESIGN BY: KWD	<table border="1"> <tr> <td>CADD FILE</td> <td>R-2514A_TC_TCP13.DGN</td> </tr> </table>	CADD FILE	R-2514A_TC_TCP13.DGN				
CADD FILE	R-2514A_TC_TCP13.DGN							
REVIEWED BY: JHJ								

17-NOV-2003 09:08
 C:\CAD\10154\10154\TrafficControl\TCP\R-2514A_TC_TCP13.dgn
 WILLIAMSM