



CROSS SECTION THROUGH END BENT 2

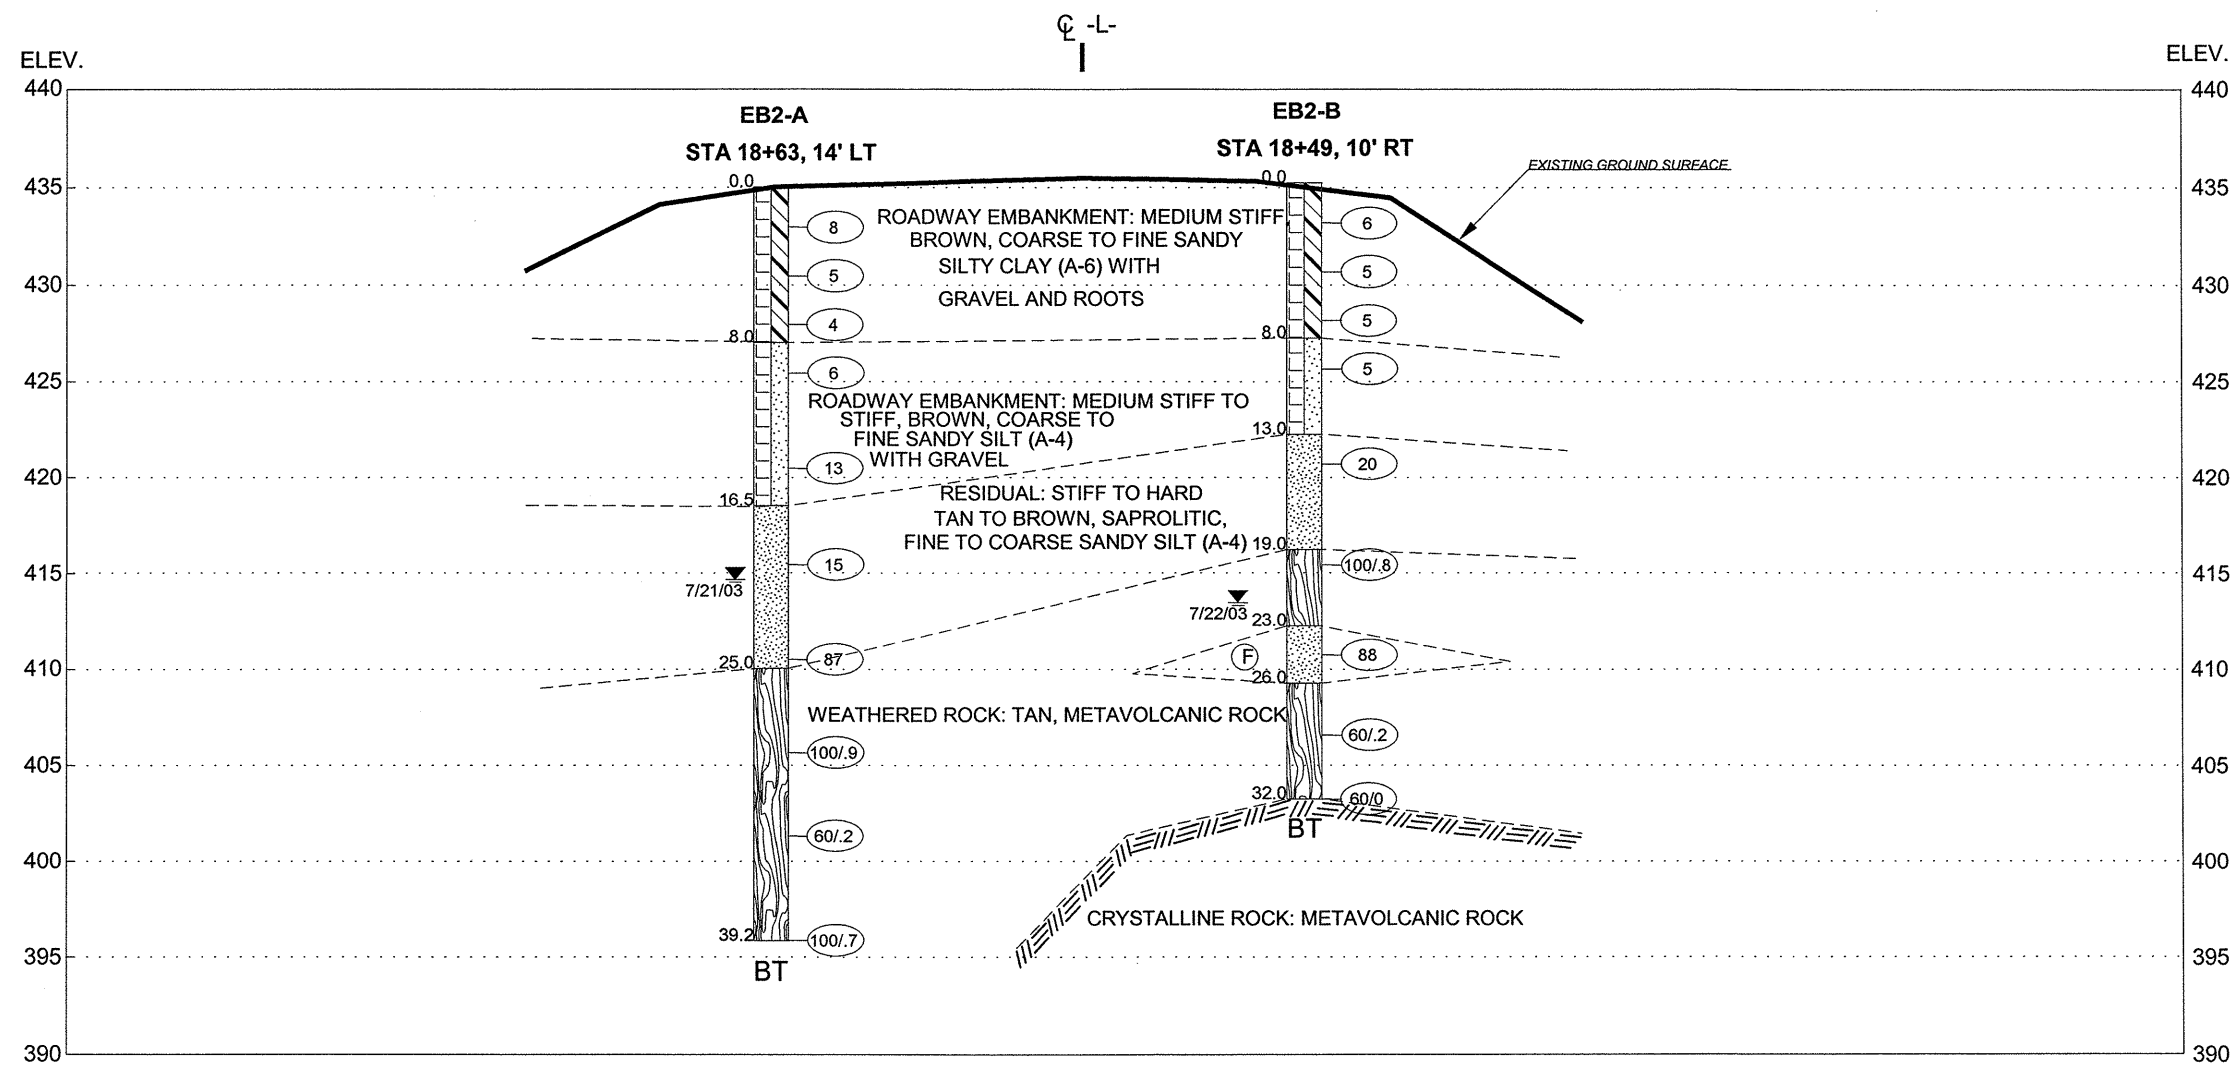

Ⓣ RESIDUAL: HARD, TAN, FINE TO COARSE, SANDY SILT (A-4) WITH ROCK FRAGMENTS

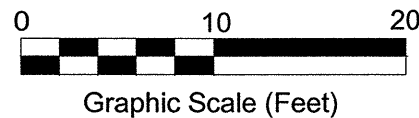

NOTE: REFER TO BORING/CORING LOGS FOR MORE DETAILED DESCRIPTIONS



CROSS SECTION THROUGH END BENT 2

BRIDGE 174 OVER CANE CREEK ON SR 1958

ORANGE COUNTY

Project No.: 8.2502001	Tip No.: B-3885
Federal No.: BRZ-1958 (1)	Vert. Scale: 1" = 10 FEET
Date: AUGUST 2003	Horiz. Scale: 1" = 10 FEET
Drawn By: JCW	Drawing No.: 6