


STATE OF NORTH CAROLINA
DEPT. OF TRANSPORTATION
RALEIGH, N.C.

ENGLISH DETAIL DRAWING FOR
GUARDRAIL INSTALLATION

SHEET 7 OF 7
862D02

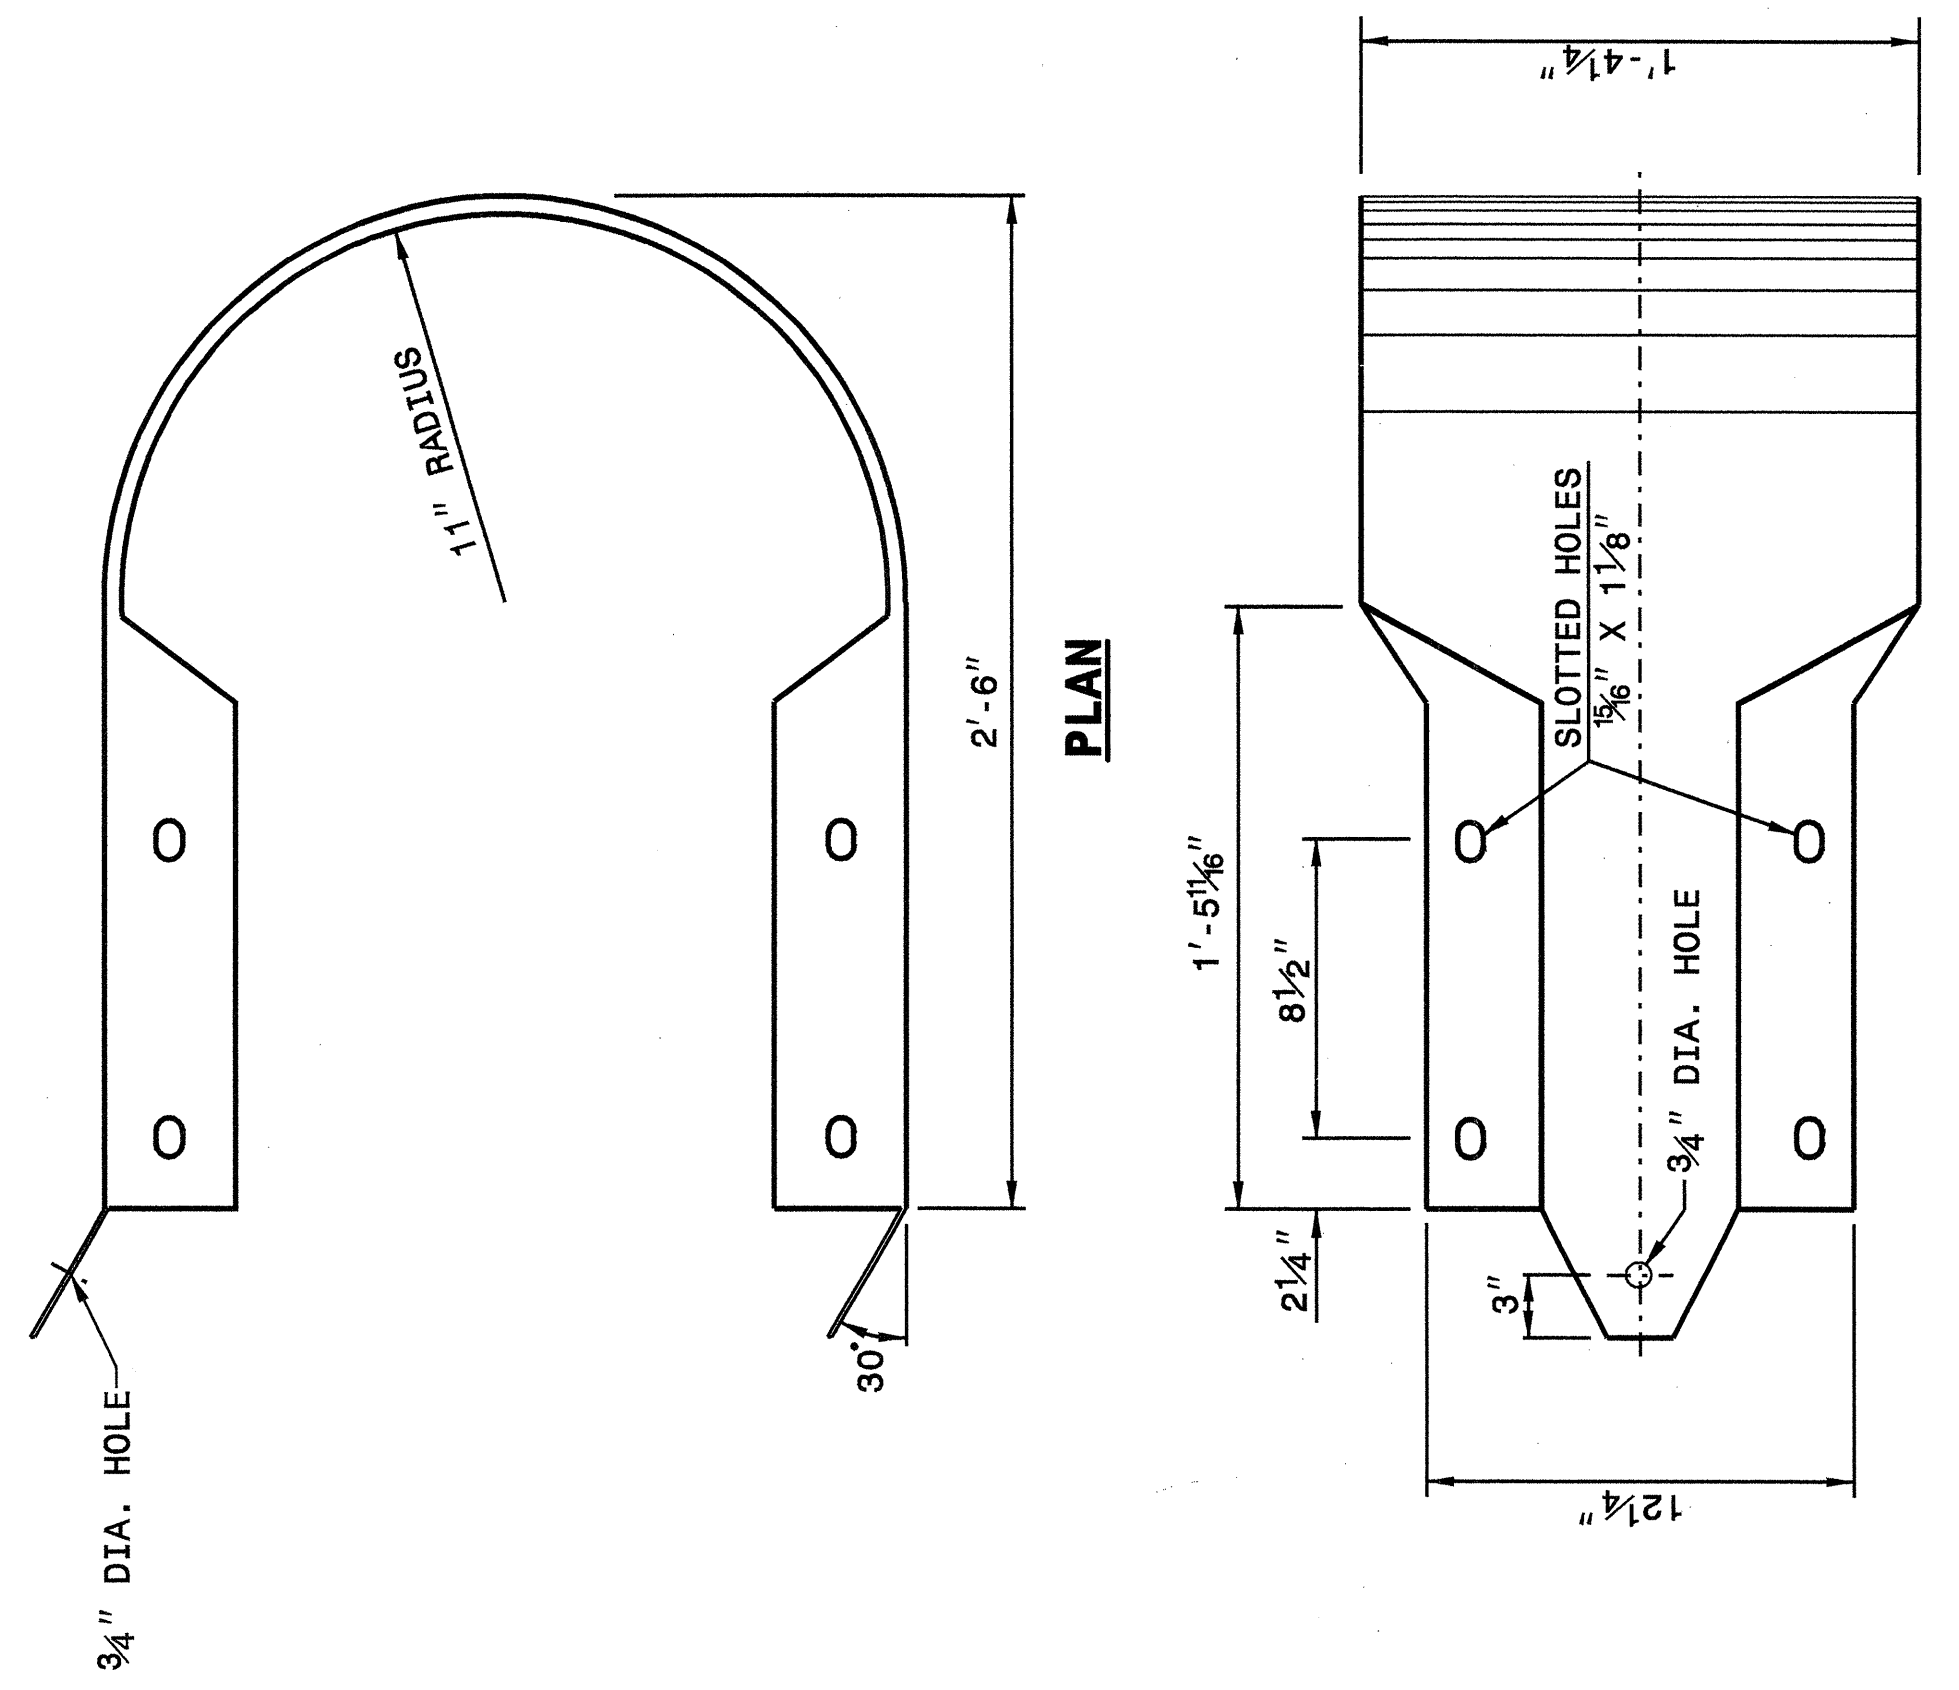

ELEVATION
BUFFERED END SECTION

STATE OF NORTH CAROLINA
DEPT. OF TRANSPORTATION
DIVISION OF HIGHWAYS
RALEIGH, N.C.

ENGLISH DETAIL DRAWING FOR
GUARDRAIL INSTALLATION

SHEET 7 OF 7
862D02



DESIGN SERVICES UNIT
STANDARDS AND SPECIAL DESIGN
Office 919-250-4128 FAX 919-250-4119

SEE PLATE FOR TITLE

ORIGINAL BY: 2002 STD.862.02 DATE: _____
MODIFIED BY: E. E. WARD DATE: 02-09-03
CHECKED BY: *[Signature]* DATE: 5-03
FILE SPEC.: /usr/std/02todeta/english/86202/862d02.dgn

5/14/99
 W:\Special_Details\ericward\stds\02\stds to Special_Details\english\86202\0862d02.dgn
 ericward AT DS188660
 4-MAY-2003 14:04