


DMS #4 (I-95 NB 439.1m SOUTH OF MILE MARKER 10)

INSTALL THE FOLLOWING:

QUANTITY	DESCRIPTION
1	REMOVE EXISTING DMS, DMS CONTROLLER AND CABINET
1	NEW DMS AND CONTROLLER WITH CABINET

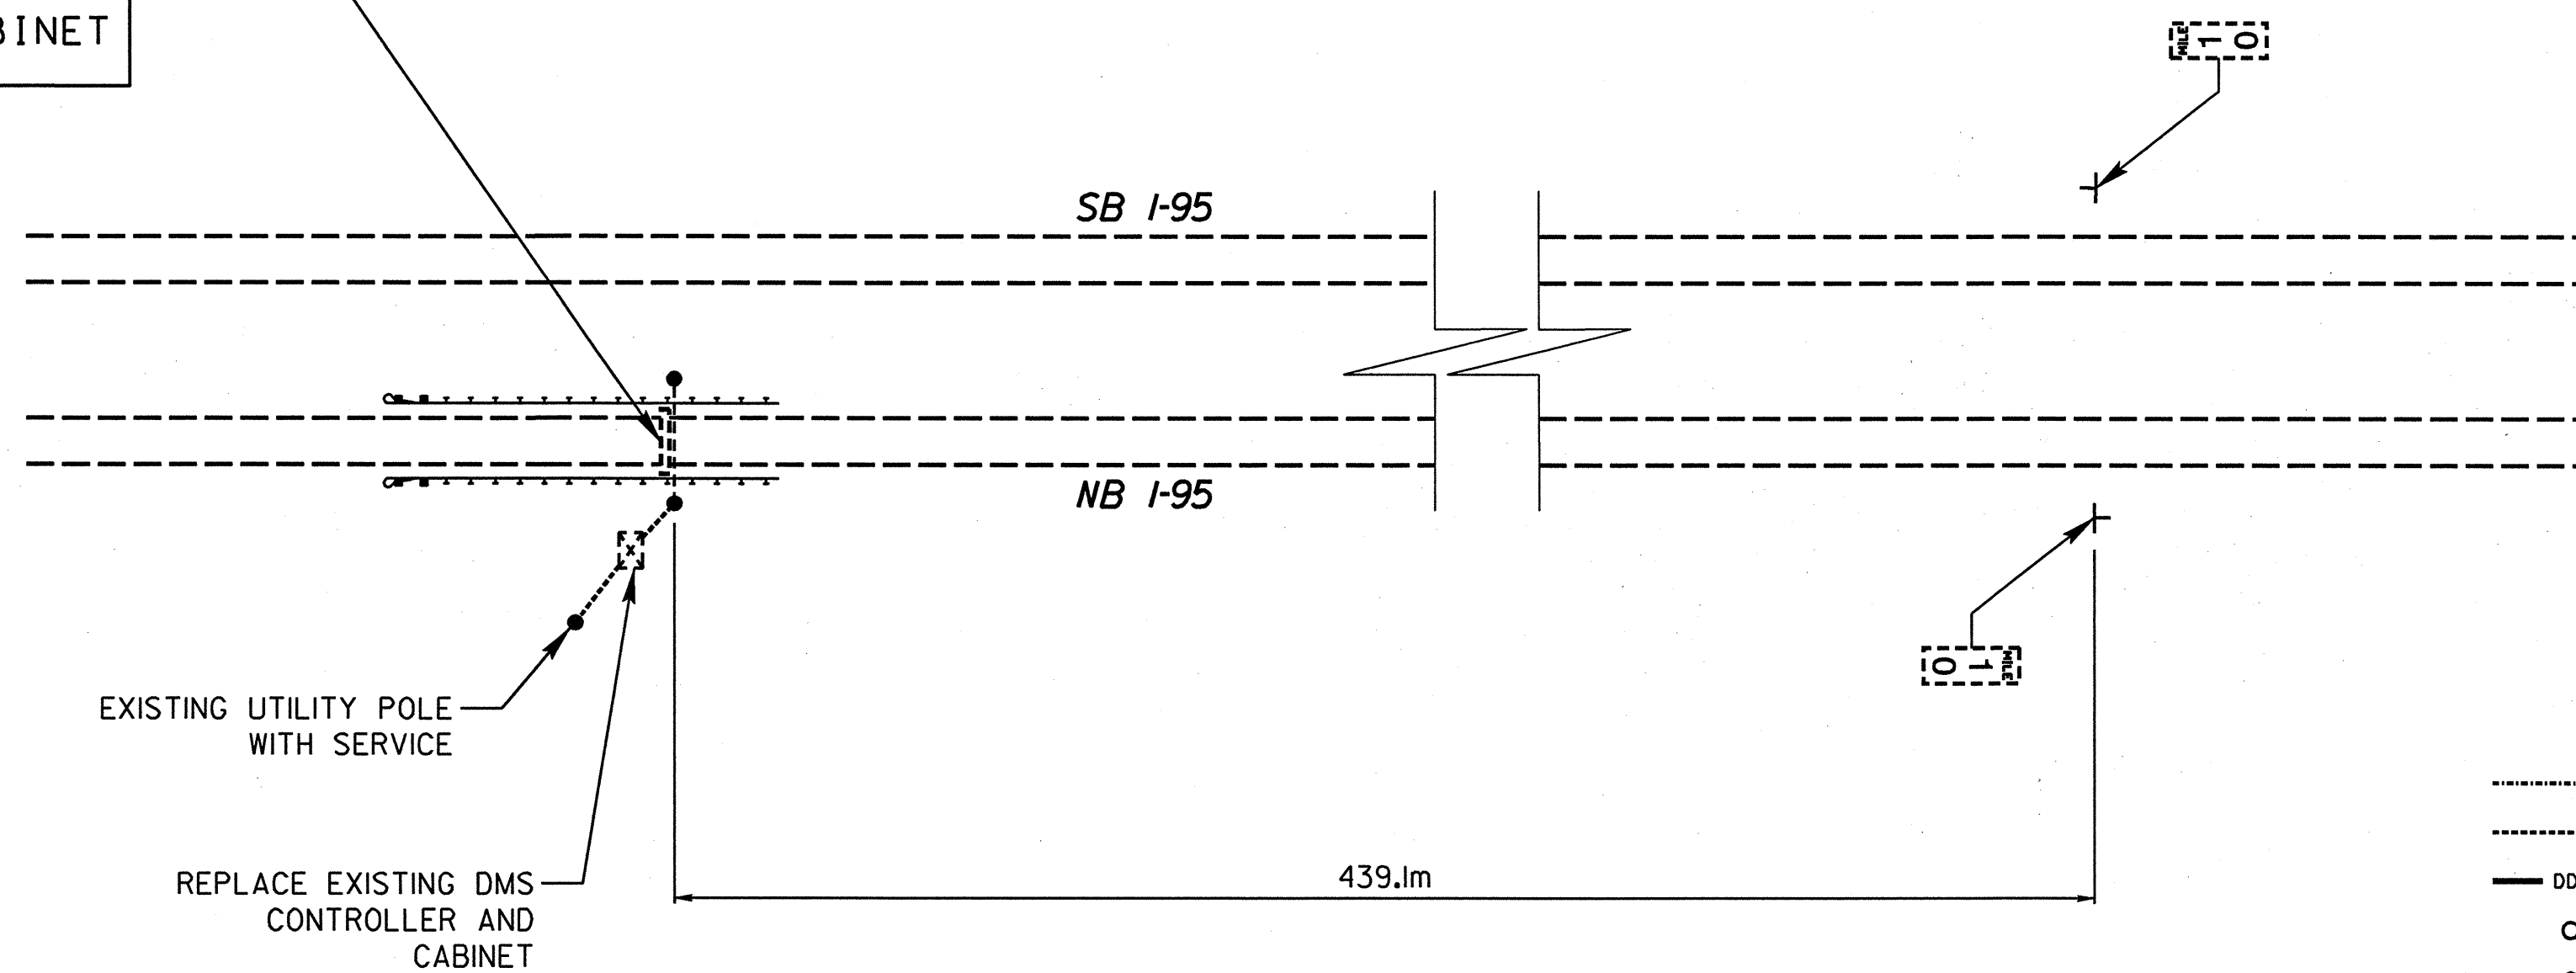

LEGEND

- NEW CONDUIT
- EXISTING CONDUIT
- DD --- NEW DIRECTIONAL DRILLED CONDUIT
- NEW WOOD POLE
- EXISTING WOOD POLE
- NEW OVERHEAD DMS ASSEMBLY
- EXISTING OVERHEAD DMS ASSEMBLY
- ⊠ NEW DMS CONTROLLER AND CABINET
- ⊠ EXISTING DMS CONTROLLER AND CABINET
- ▭ NEW DMS
- ▭ EXISTING DMS
- ▭ FUTURE DMS
- ⊠ NEW METAL POLE
- ▶ NEW CCTV CAMERA ASSEMBLY

"DMS #4"
439.1m IN ADVANCE OF
MILE MARKER #10 I-95
(NBL)

HNTB HNTB NORTH CAROLINA, P.C.
343 E. Six Forks Road, Suite 200
Raleigh, North Carolina 27609

	DMS-4		
	DIVISION 06 ROBESON COUNTY PLAN DATE: APRIL 2004 REVIEWED BY: _____ PREPARED BY: T.R. TERRELL REVIEWED BY: H.L. WINSTEAD		
	REVISIONS _____ _____	INIT. DATE _____ _____	SIGNATURE DATE <i>H. L. Winstead</i> 6/21/04 CADD FILE NAME ITS-07.dgn