



ELEV. STA 278+32.0 33.0m LT
(METERS) B3-A (LL)

LEFT LANE

STA 278+16.0 8.7m LT
(METERS) B3-B (LL)

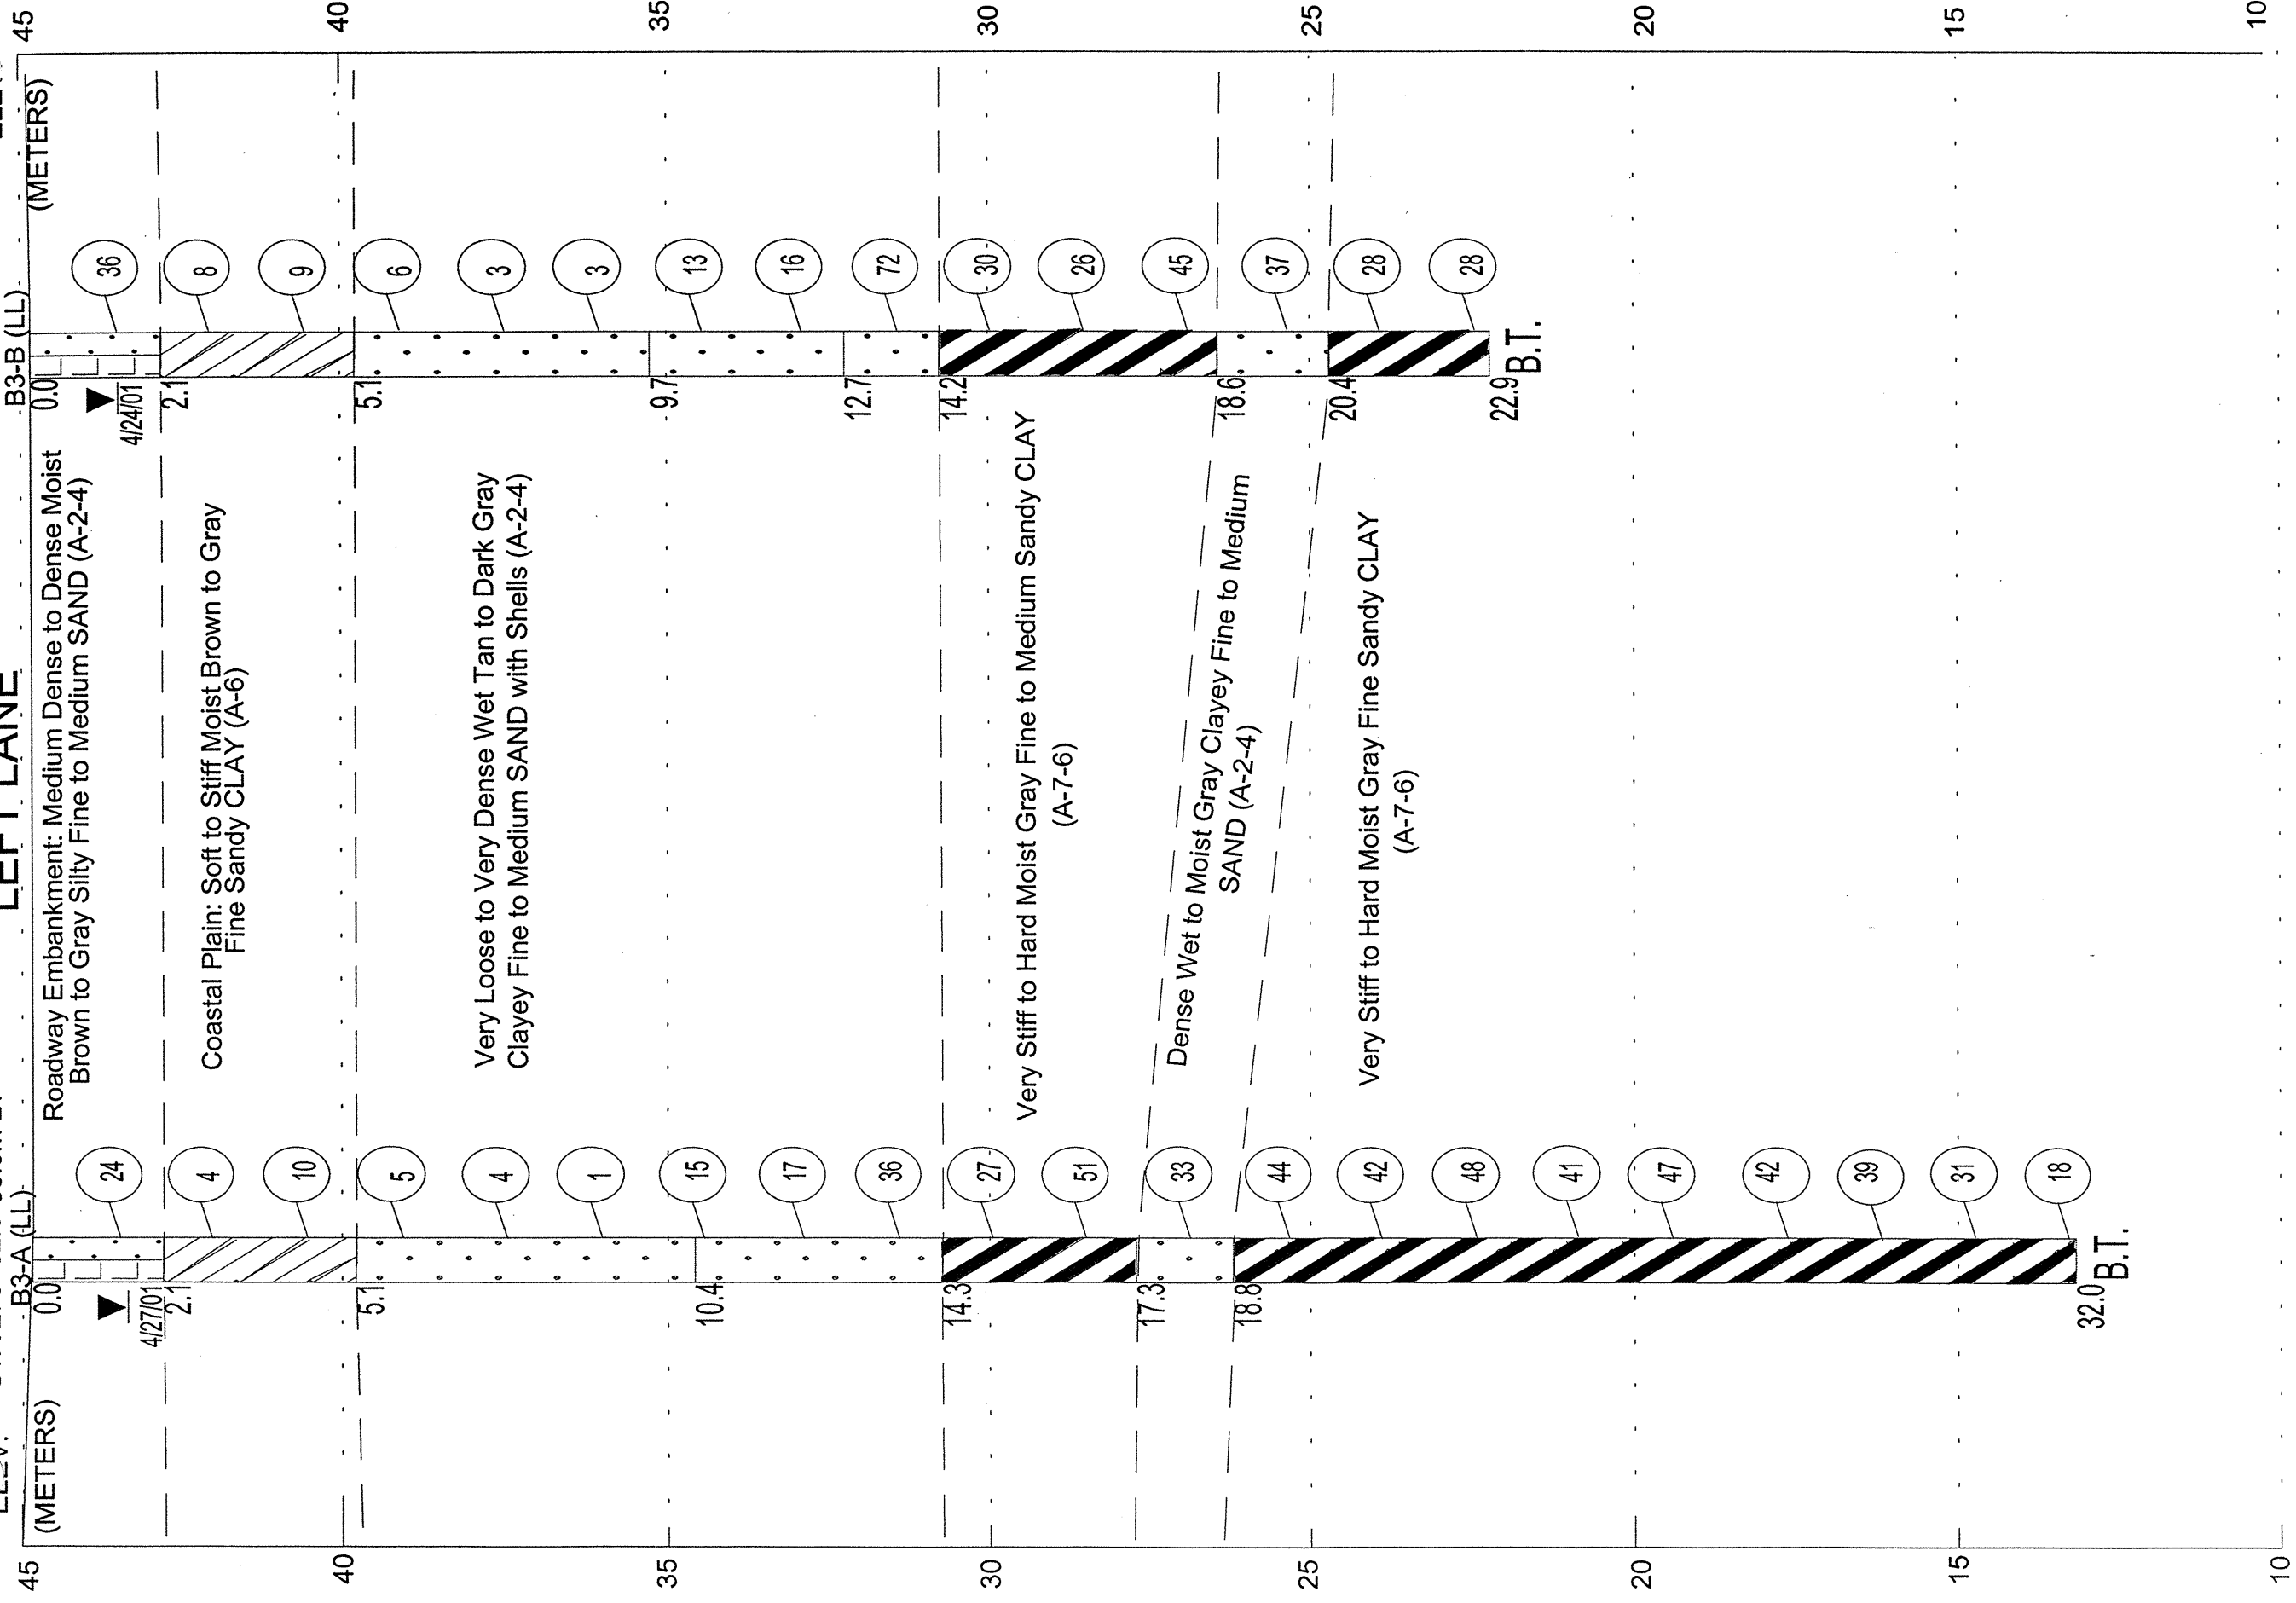

Horizontal Scale in Meters

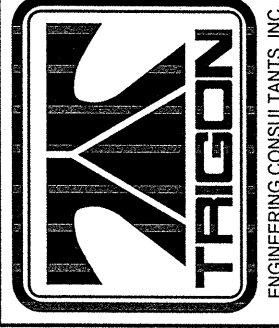

CROSS SECTION THROUGH BENT 3 (LEFT LANE)

DUAL STRUCTURES ON -L- (PROPOSED US74) OVER -Y2-(I-95)	
ROBESON COUNTY	
Project No.: 6-469002T	Tip No.: R-0513C
Federal No.: N/A	Vert. Scale: 1:100
Date: APRIL 2001	Horiz. Scale: 1:200
Drawn By: PRN	Drawing No.: 6