


DESCRIPTION: Bridge on -Y4- (SR 2413) over -L- (US 74)	METRIC	PROJ. NO.: 6.469002T	SHEET NO. 05
		T.I.P. NO.: R-0513C	TOTAL SHEETS: 11
PREPARED BY: <b>CATLIN</b> ENGINEERS and SCIENTISTS WILMINGTON, NORTH CAROLINA	1m 0 2m	F.A. NO.: N/A	R/W SHEET NO.:
	CONST. REV.	COUNTY: Robeson	ROADWAY DESIGN ENGINEER
	R/W REV.		HYDRAULICS ENGINEER
<b>PRELIMINARY PLANS</b> DO NOT USE FOR CONSTRUCTION <b>INCOMPLETE PLANS</b> DO NOT USE FOR R/W ACQUISITION			

### CROSS SECTION THROUGH END BENT 1

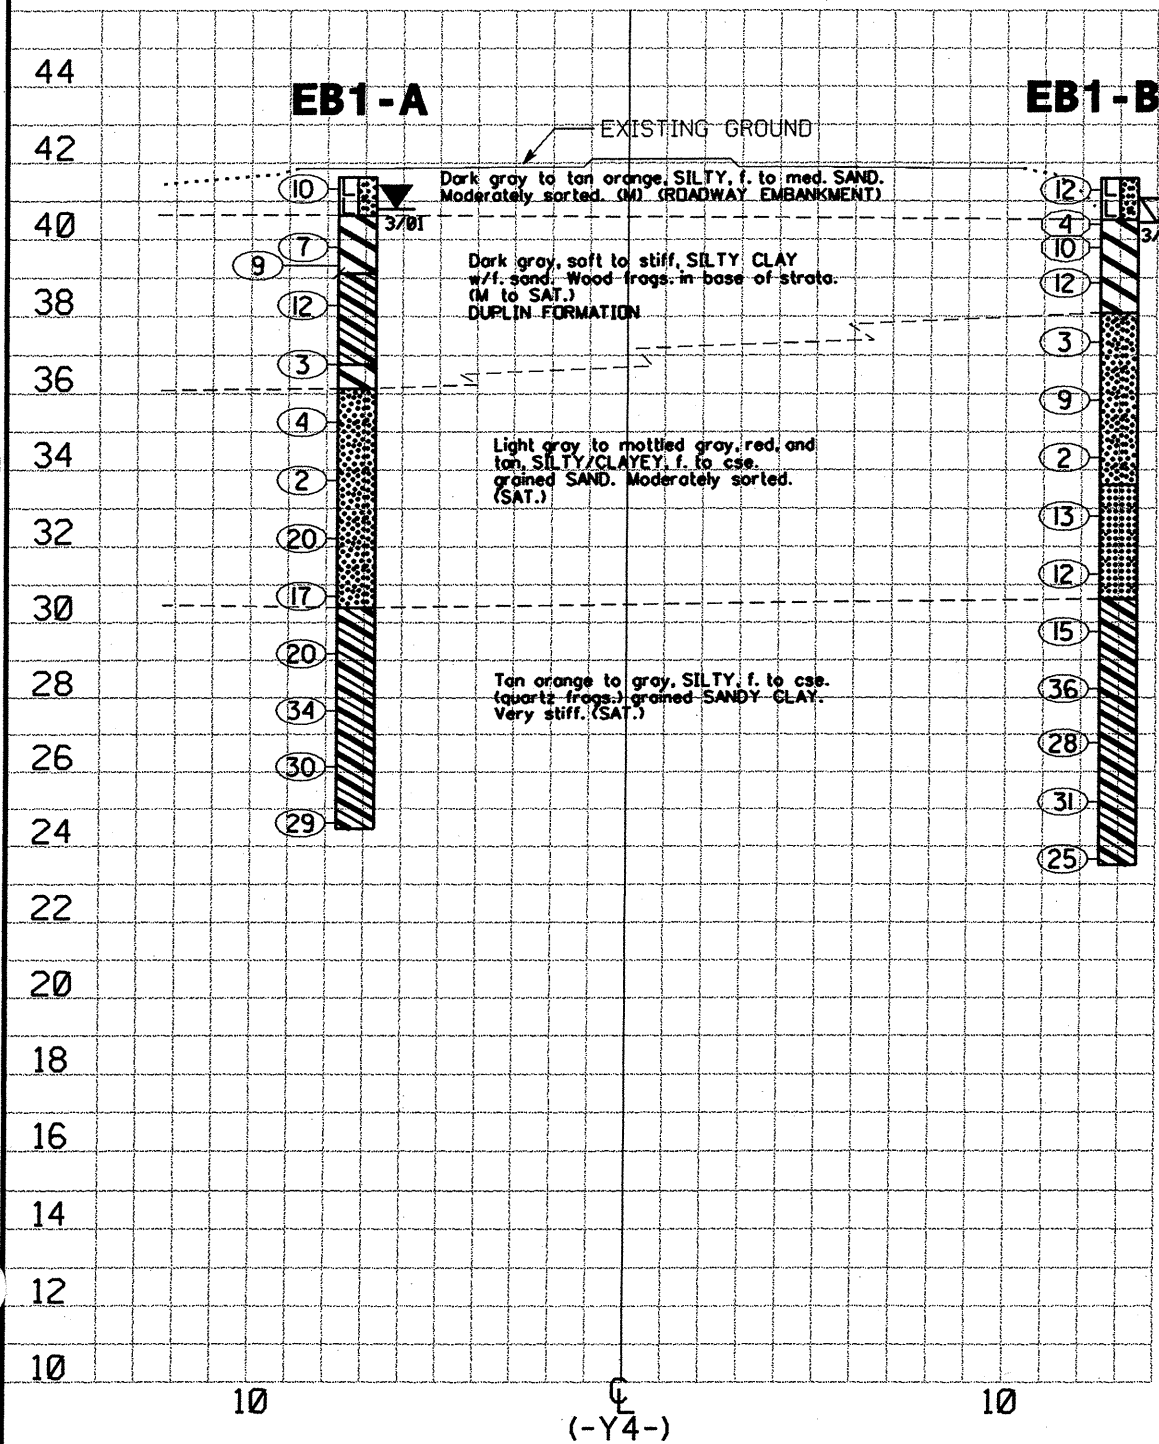

### CROSS SECTION THROUGH BENT 1

