


DESCRIPTION: US 74 FROM SR1003 TO 1-95		PROJECT NO.: G. 469002T	SHEET NO.
		TIP NO.: R-0513C	69
PREPARED BY: CALIN ENGINEERS and SCIENTISTS WILMINGTON, NORTH CAROLINA		COUNTY: ROBESON	
		ROADWAY DESIGN ENGINEER	HYDRAULICS ENGINEER
DATE: 0600	CONST. REV. _____	PRELIMINARY PLANS DO NOT USE FOR CONSTRUCTION INCOMPLETE PLANS DO NOT USE FOR R/W ACQUISITION	
	R/W REV. _____	 ADAPTED FROM: TGS ENGINEERS 975 WALNUT STREET CARY, NC 27511 PH (919) 319-8850	

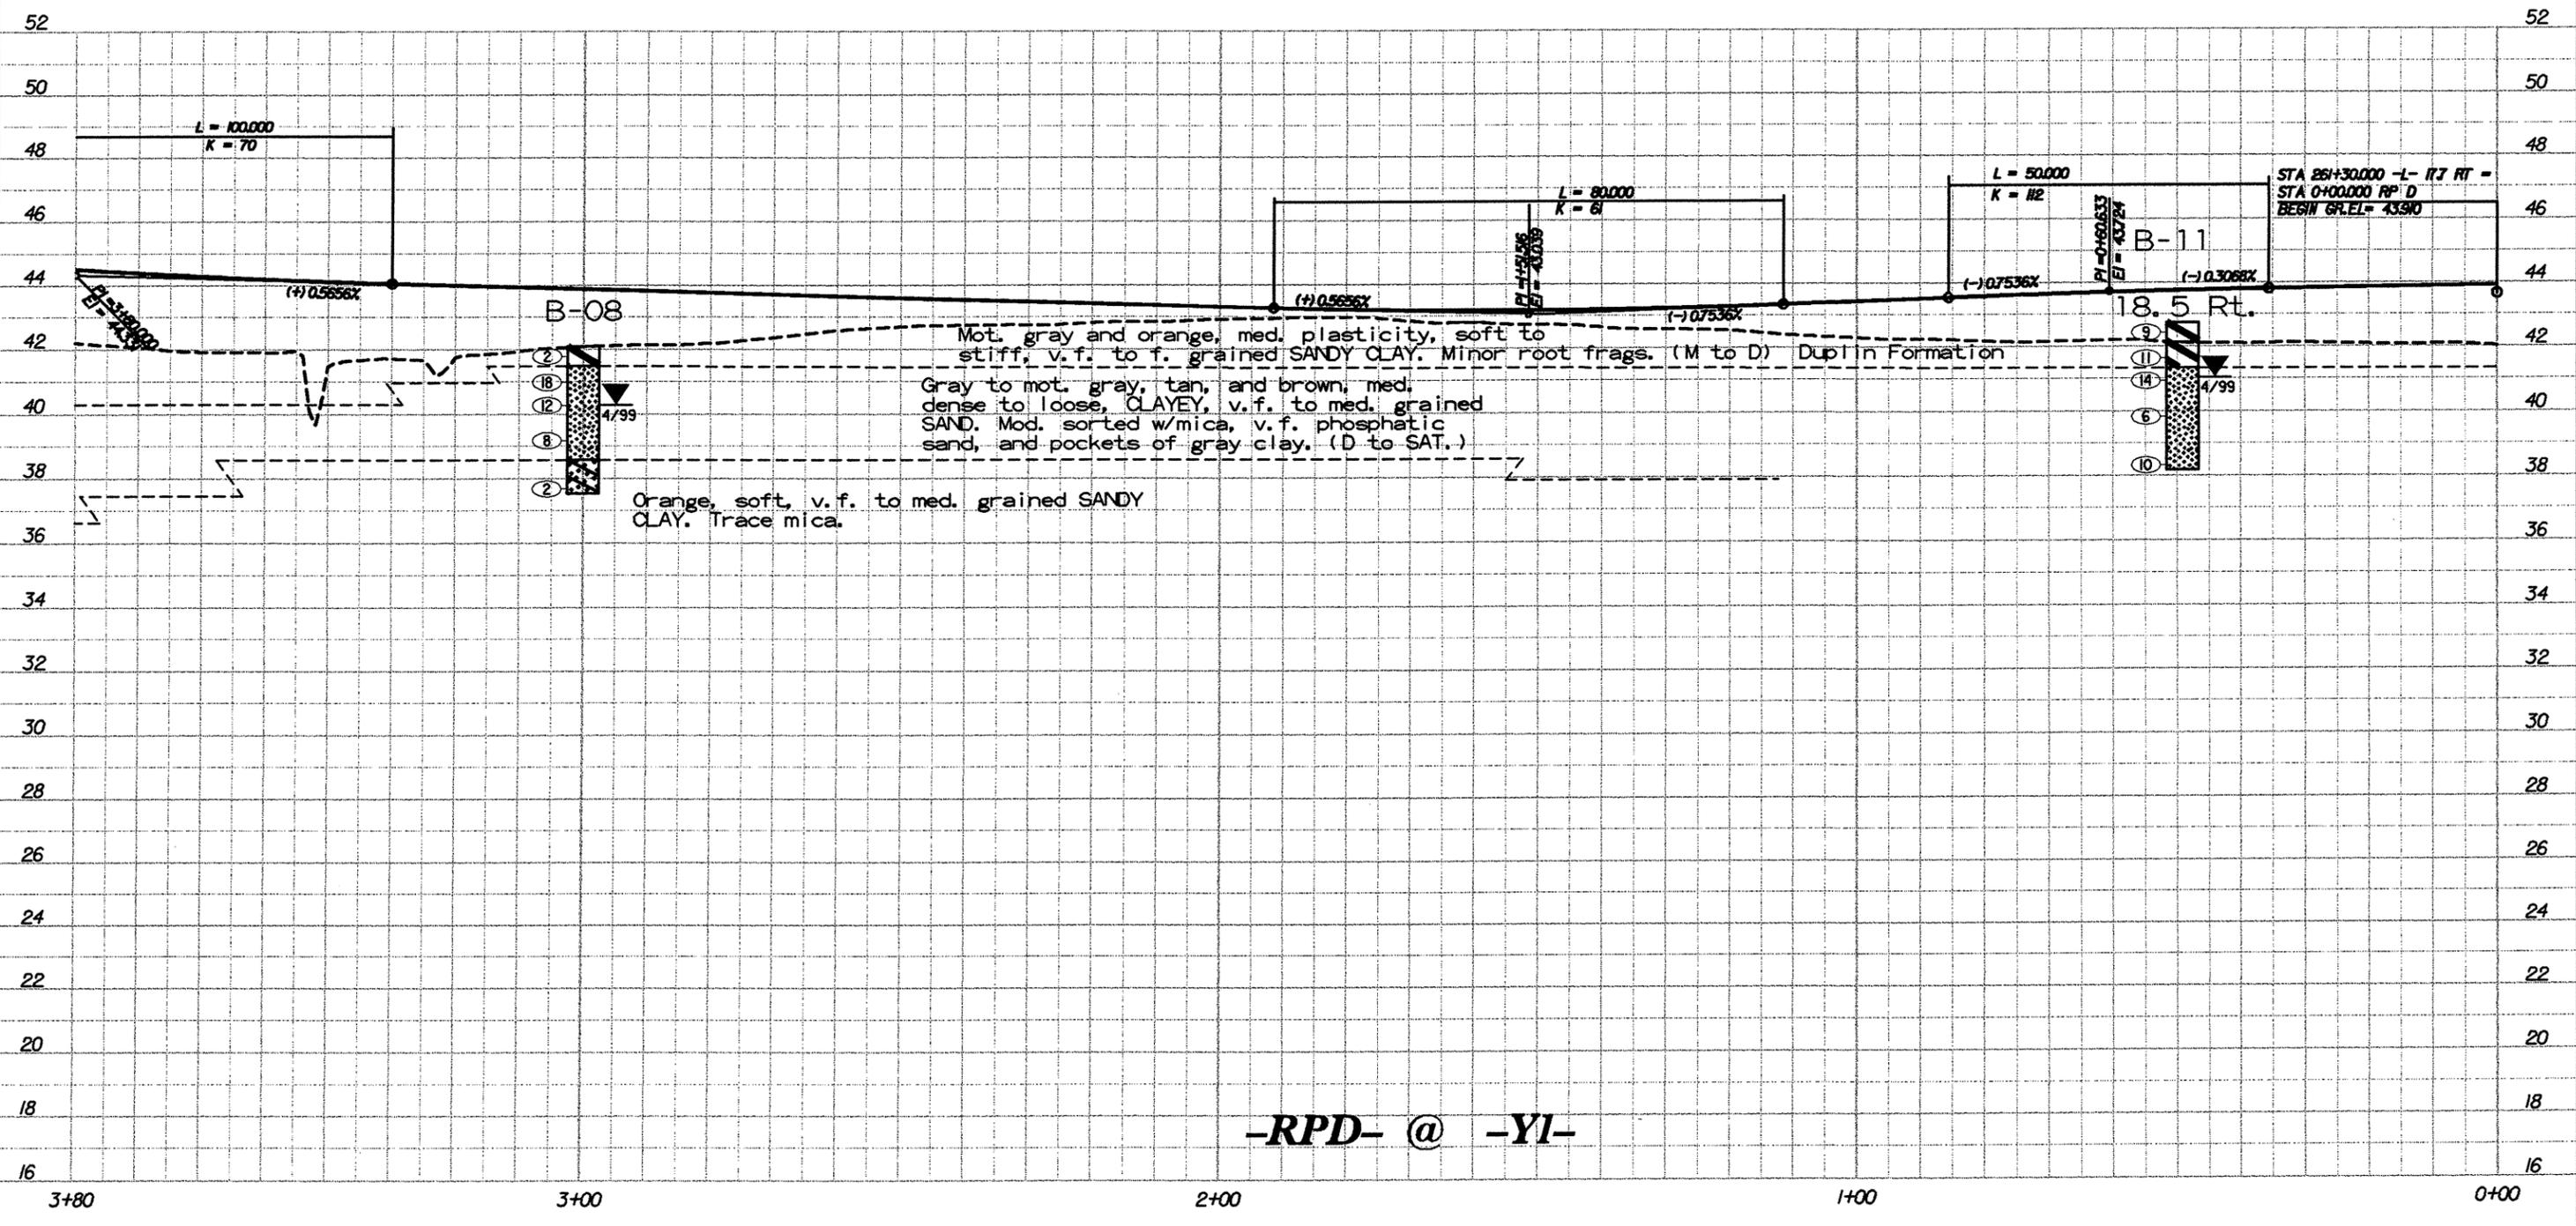

-RPD- @ -YI-

Pro069.DGN