


GROUTED RECESS AT DIAPHRAGM POCKET

GROUTED RECESS AT OUTSIDE FACE OF EXTERIOR BOX BEAM

DIRECTION OF INCREASING STATIONING →

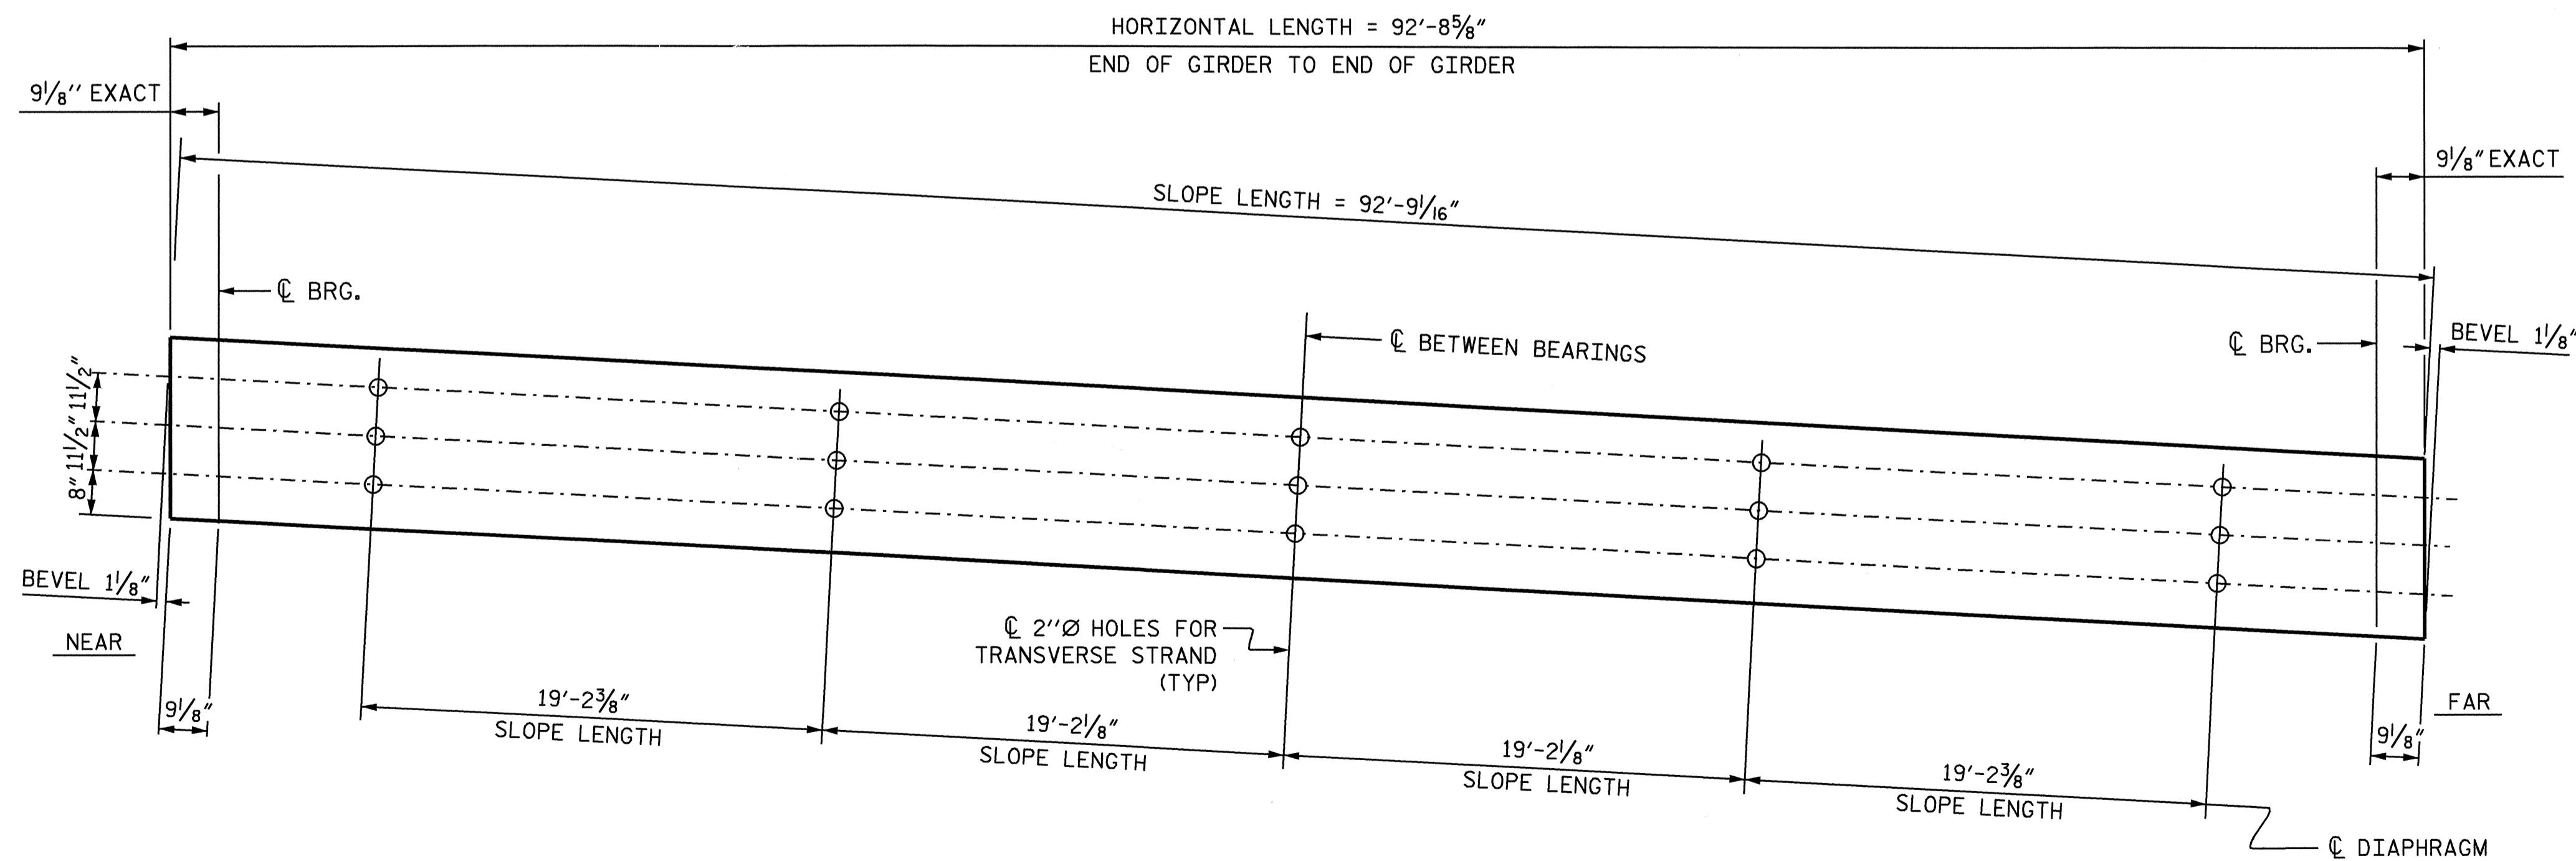

BOX BEAM LAYOUT - ELEVATION

PROJECT NO. B-3696  
ROCKINGHAM COUNTY  
 STATION: 17+87.50 -L-

SHEET 2 OF 2

STATE OF NORTH CAROLINA  
 DEPARTMENT OF TRANSPORTATION  
 RALEIGH  
 3'-0" x 3'-3"  
 PRESTRESSED CONCRETE  
 BOX BEAM

*Ting H. Fang*  
 8/18/04

DRAWN BY : T.H.FANG  
 CHECKED BY : W.K.FISCHER  
 DATE : 7/1/04  
 DATE : 7/6/04

18-AUG-2004 14:48  
 w:\Squad\M\3696\+fang\Mforstation\b3696sup.dgn  
 +fang

REVISIONS						SHEET NO.
NO.	BY:	DATE:	NO.	BY:	DATE:	S-5
1			3			TOTAL SHEETS
2			4			18