
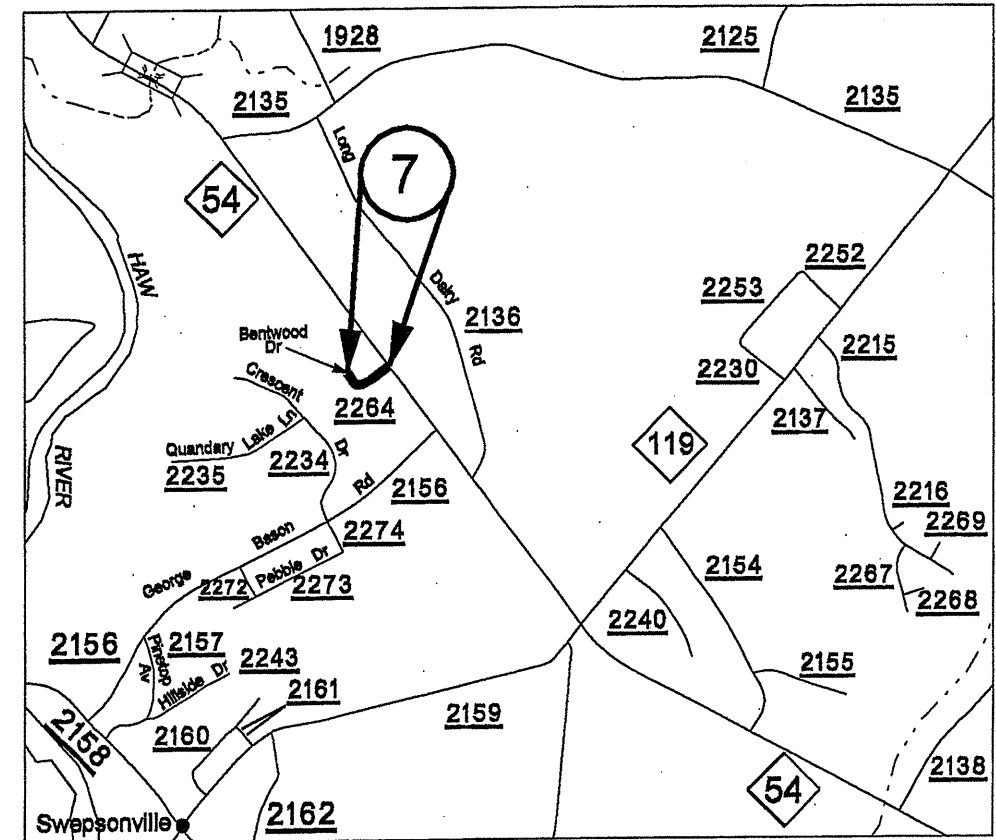


STATE	PROJECT NO.	SHEET NO.	TOTAL SHEETS
N.C.	7CR.10011.5, ETC.	2	8

7CR.10011.5, 7CR.20011.5,
7CR.300101.5, 7CR.300105.5,
7CR.300106.5, 7CR.300132.5,
7CR.304106.5

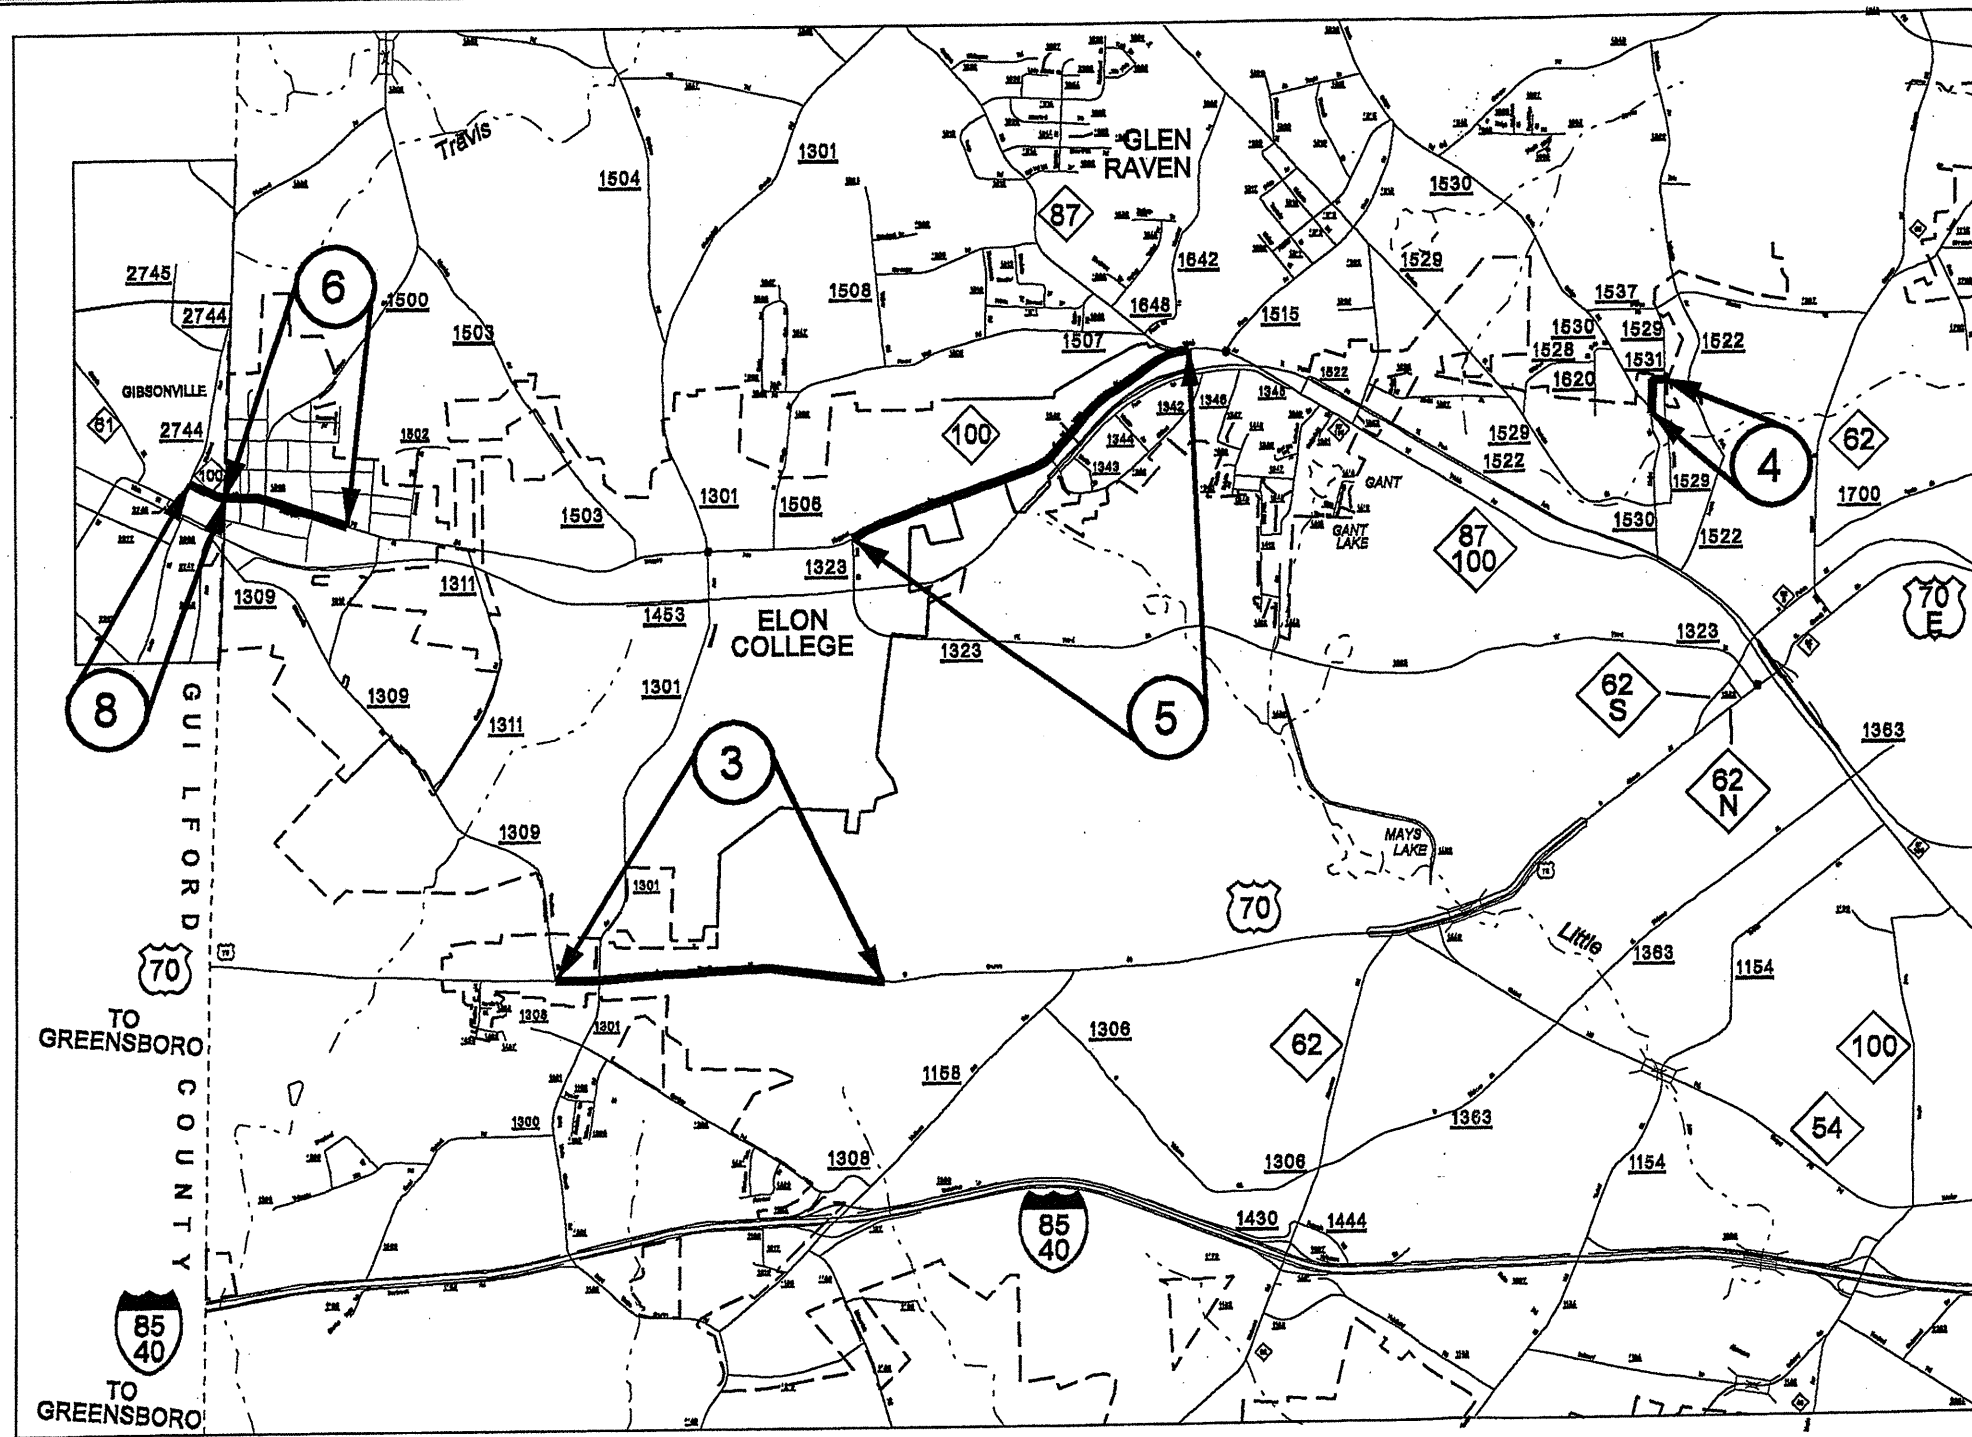

ALAMANCE COUNTY
NORTH CAROLINA

16-SEP-2004 08:54
S:\2005 Contract Resurfacing\Alamance 2005\URBAN\vicinity.dgn
AT
Cay