

STATE OF NORTH CAROLINA
 DEPT. OF TRANSPORTATION
 DIVISION OF HIGHWAYS
 RALEIGH, N.C.


ENGLISH DETAIL DRAWING FOR
RETROFITTING DETECTABLE WARNING DOMES
 ONTO EXISTING WHEELCHAIR RAMP
 CURB CUT

SHEET 3 OF 5
848D06

STATE OF NORTH CAROLINA
 DEPT. OF TRANSPORTATION
 DIVISION OF HIGHWAYS
 RALEIGH, N.C.

ENGLISH DETAIL DRAWING FOR
RETROFITTING DETECTABLE WARNING DOMES
 ONTO EXISTING WHEELCHAIR RAMP
 CURB CUT

SHEET 3 OF 5
848D06

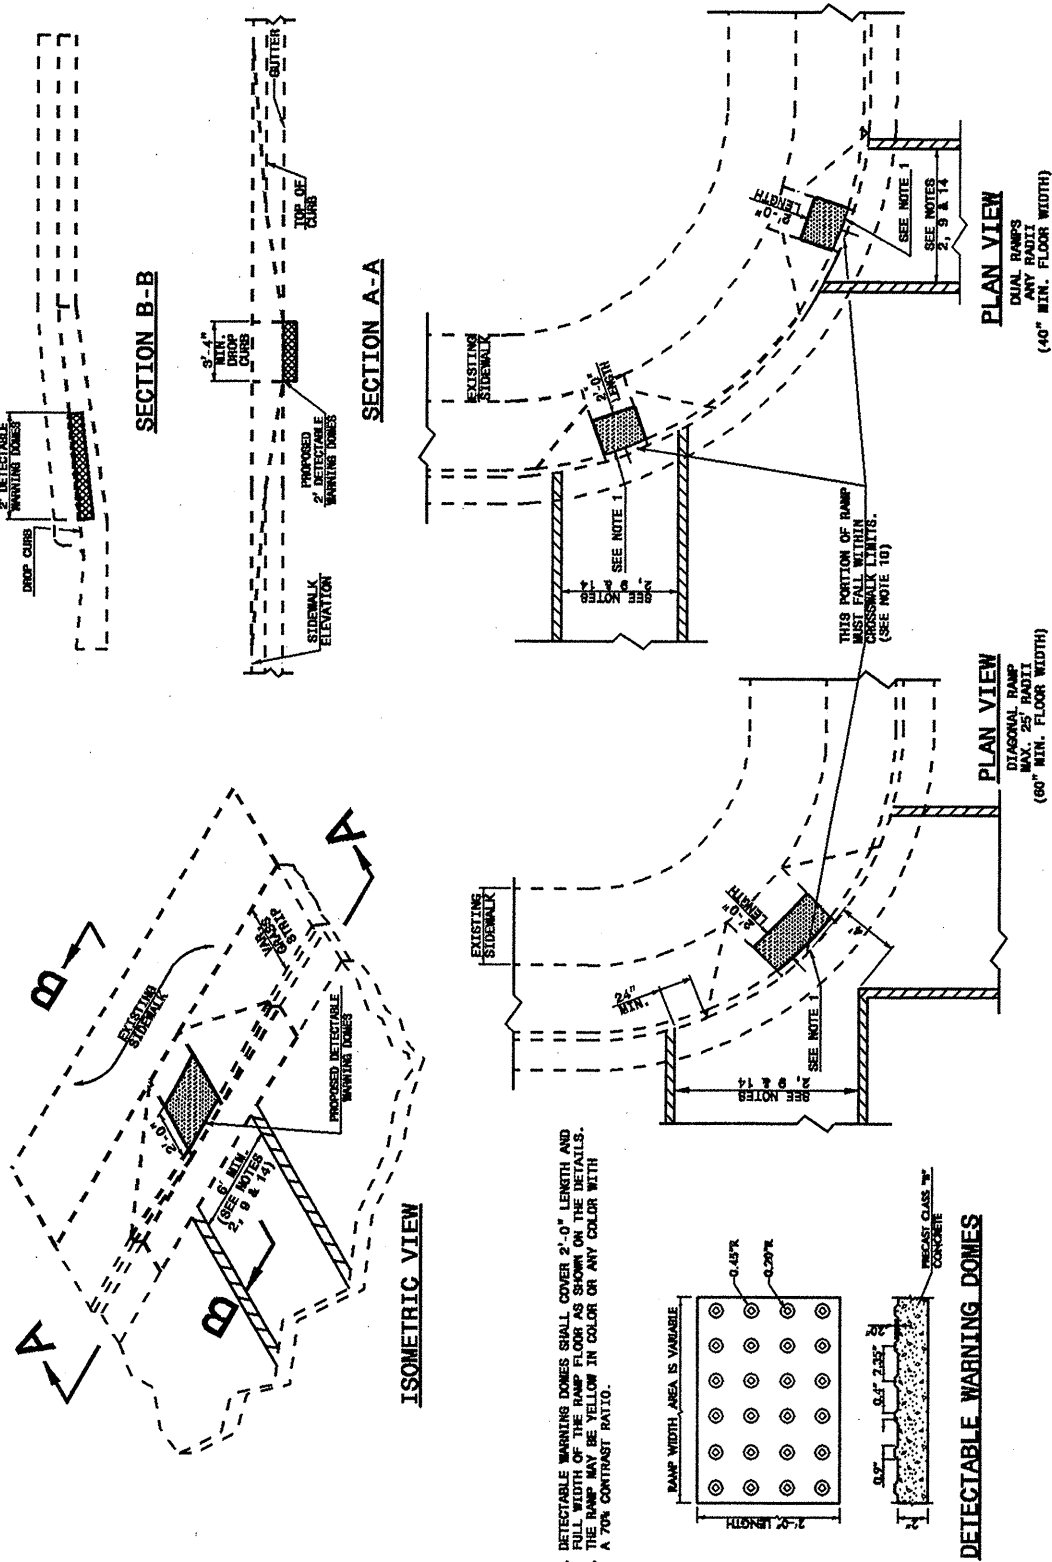

STATE OF NORTH CAROLINA
 DEPT. OF TRANSPORTATION
 DIVISION OF HIGHWAYS
 RALEIGH, N.C.


ENGLISH DETAIL DRAWING FOR
WHEELCHAIR RAMP
 CURB CUT

SHEET 4 OF 5
848D06

STATE OF NORTH CAROLINA
 DEPT. OF TRANSPORTATION
 DIVISION OF HIGHWAYS
 RALEIGH, N.C.

ENGLISH DETAIL DRAWING FOR
WHEELCHAIR RAMP
 CURB CUT

SHEET 4 OF 5
848D06

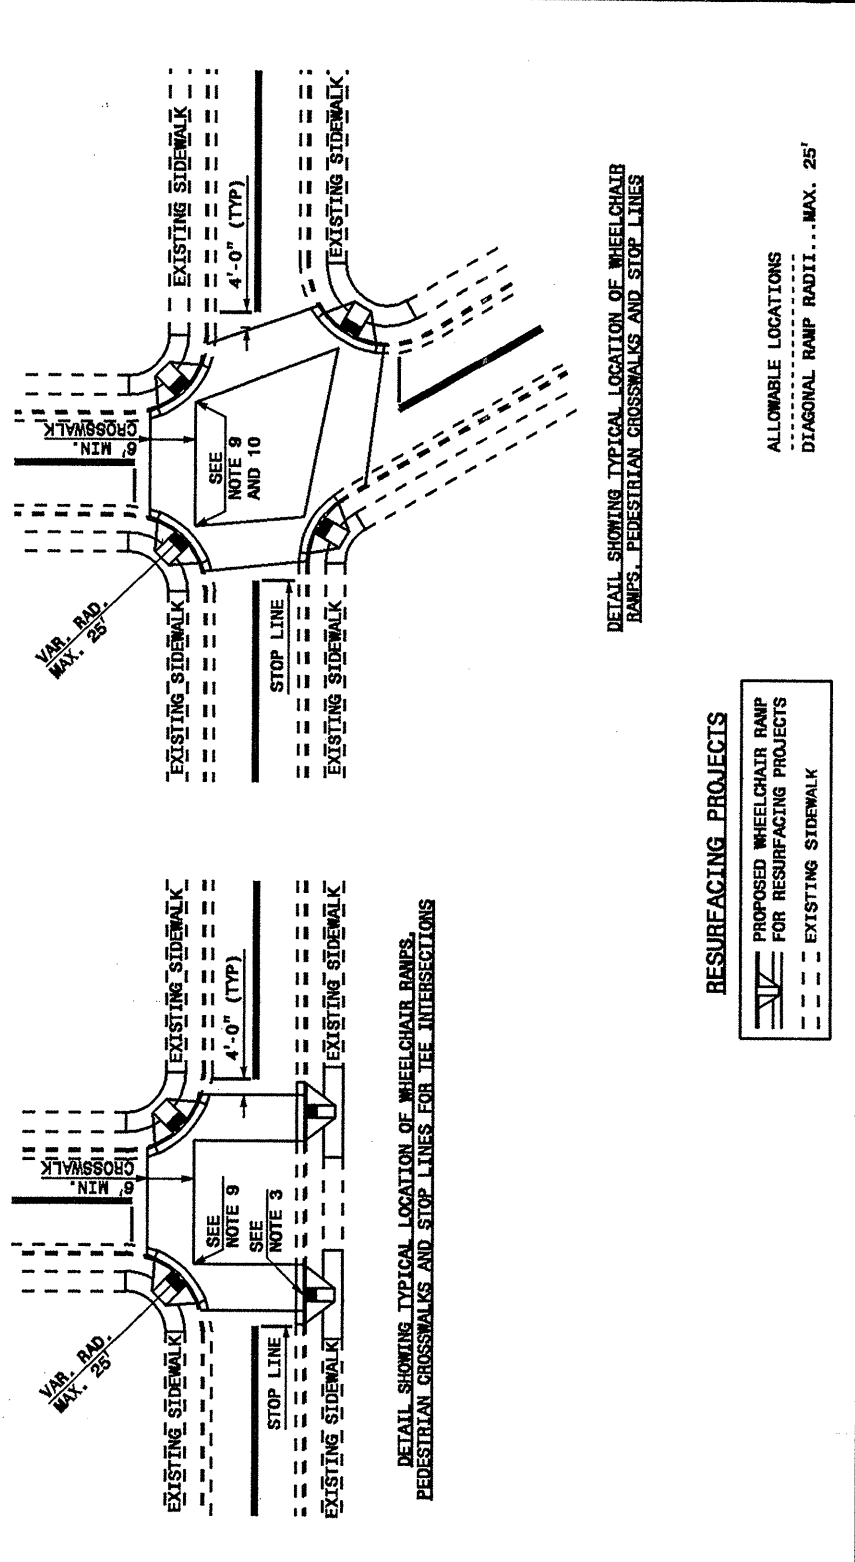

DESIGN SERVICES UNIT
STANDARDS AND SPECIAL DESIGN
 Office 919-260-4128 FAX 919-260-4119

SEE PLATE FOR TITLE

ORIGINAL BY: DETAIL 848D05 DATE: _____
 MODIFIED BY: E. E. WARD DATE: 08-18-03
 CHECKED BY: *[Signature]* DATE: 8/18/03
 FILE SPEC.: \\usf\at38\02\tdoc\ta11\encl\lsh\84806\84806.dgn