


CONSTRUCTION PLAN

NOT TO SCALE
MAP NO. II

- PAINT MARKINGS
- 1-----4' SOLID WHITE
 - 2-----4' X 10' YELLOW SKIP
 - 3-----4' X 2' WHITE MINISKIP
 - 4-----4' SOLID YELLOW
 - 5-----2 @ 4' DOUBLE YELLOW
 - 6-----8' WHITE DIAG
 - 7-----8' YELLOW DIAG
 - 8-----8' SOLID WHITE
 - 9-----8' SOLID YELLOW

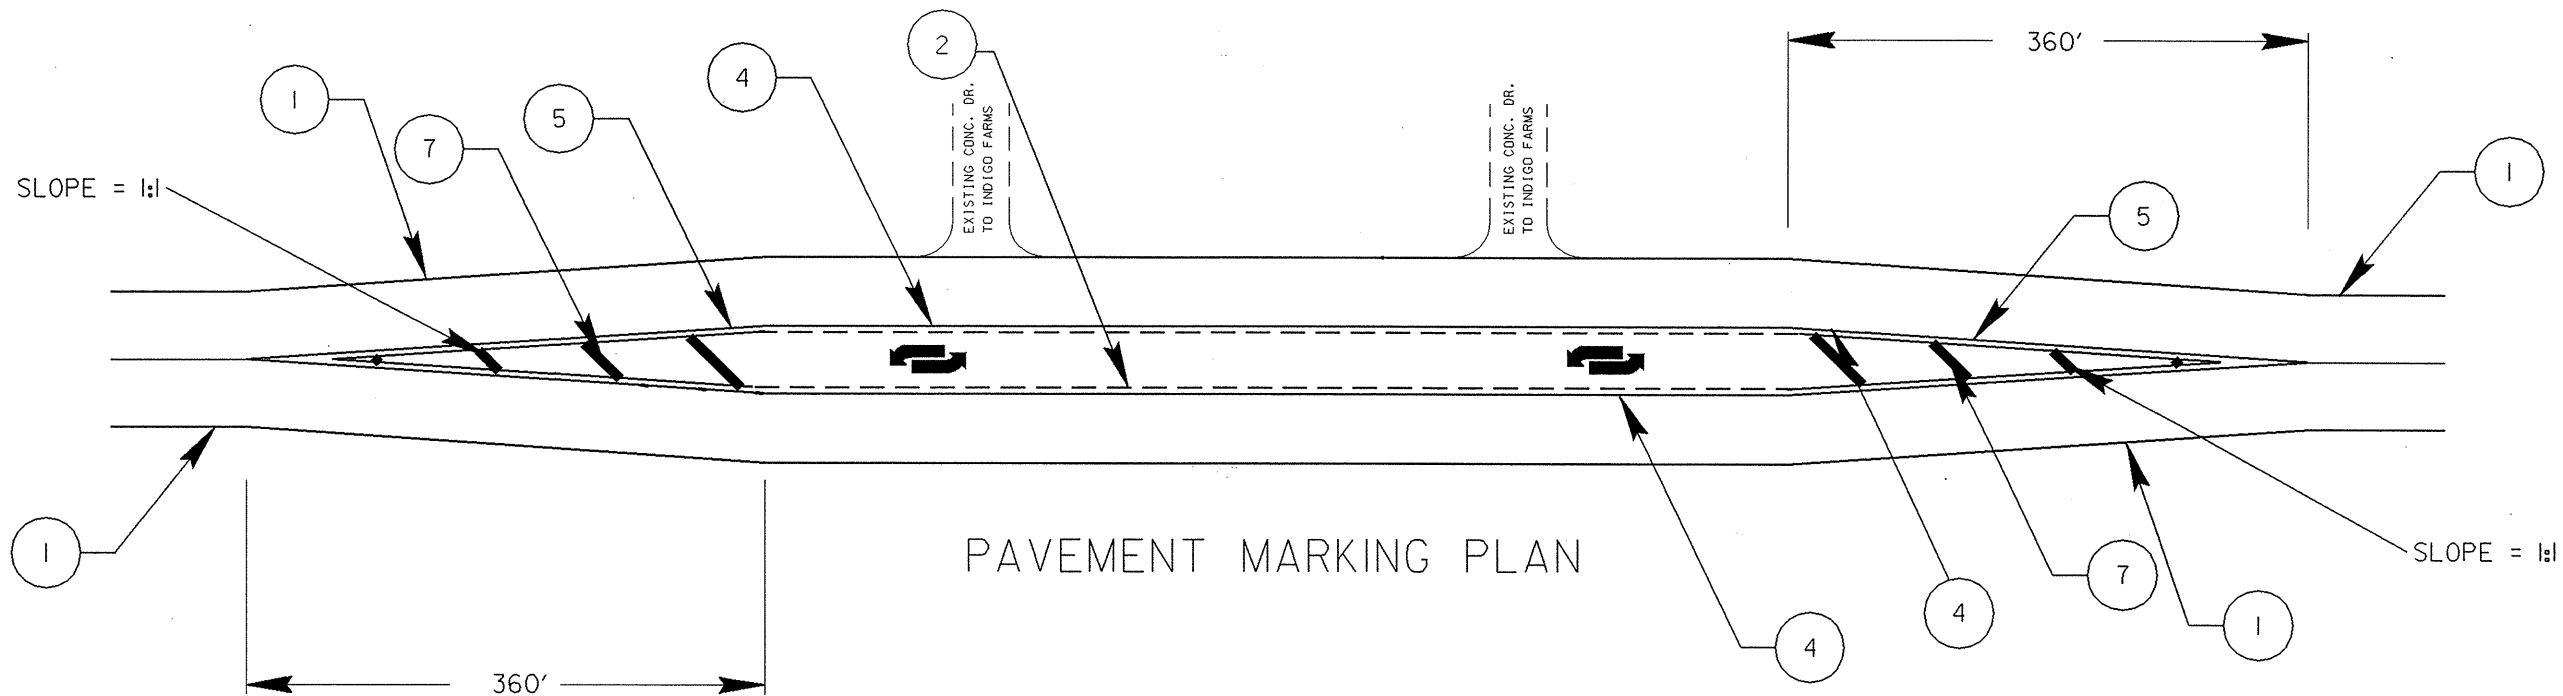

PAVEMENT MARKING PLAN