





8/23/99

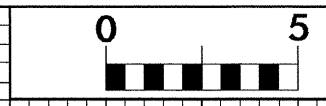

PROJ. REFERENCE NO.
B-2963

SHEET NO.
X-13

70 60 50 40 30 20 10 0 10 20 30 40 50 60 70

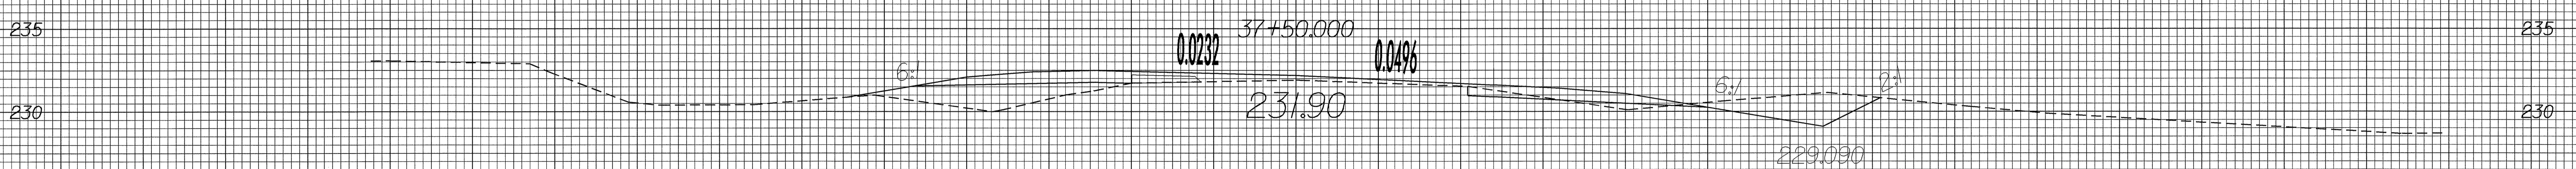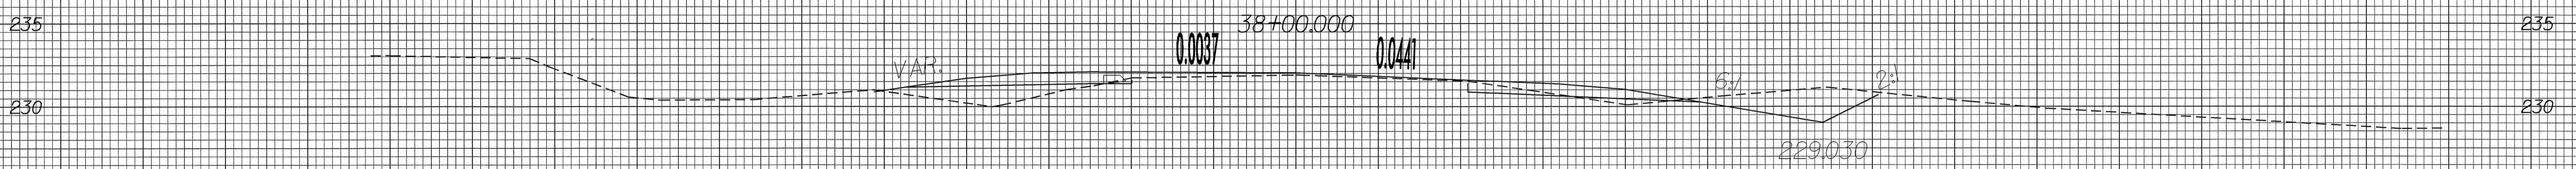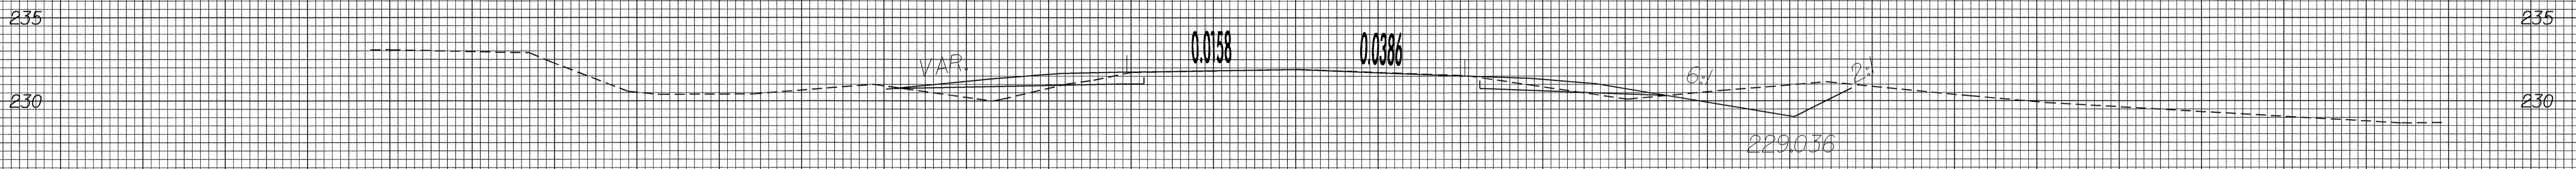

70 60 50 40 30 20 10 0 10 20 30 40 50 60 70

10-NOV-2003 08:52
R:\Proj\NEW\189\1453.p1
CHLee AT RD214496