


METRIC

CONST. REV.
R/W REV.

PROJECT REFERENCE NO. U-2912	SHEET NO. 6
R/W SHEET NO.	
ROADWAY DESIGN ENGINEER	HYDRAULICS ENGINEER
PRELIMINARY PLANS DO NOT USE FOR CONSTRUCTION INCOMPLETE PLANS DO NOT USE FOR R/W ACQUISITION	

-LREV-	-LREV-	-Y3-
PI Sta 12+02.990 Δ = 59° 30' 40.1" (RT) L = 259.666 T = 142.919 R = 250.000 RO = 78 SE = 0.06	PI Sta 17+79.440 Δ = 29° 32' 14.4" (RT) L = 257.762 T = 131.813 R = 500.000 RO = 72 SE = 0.06	PI Sta 10+24.670 Δ = 49° 30' 58.1" (LT) L = 17.284 T = 9.224 R = 20.000

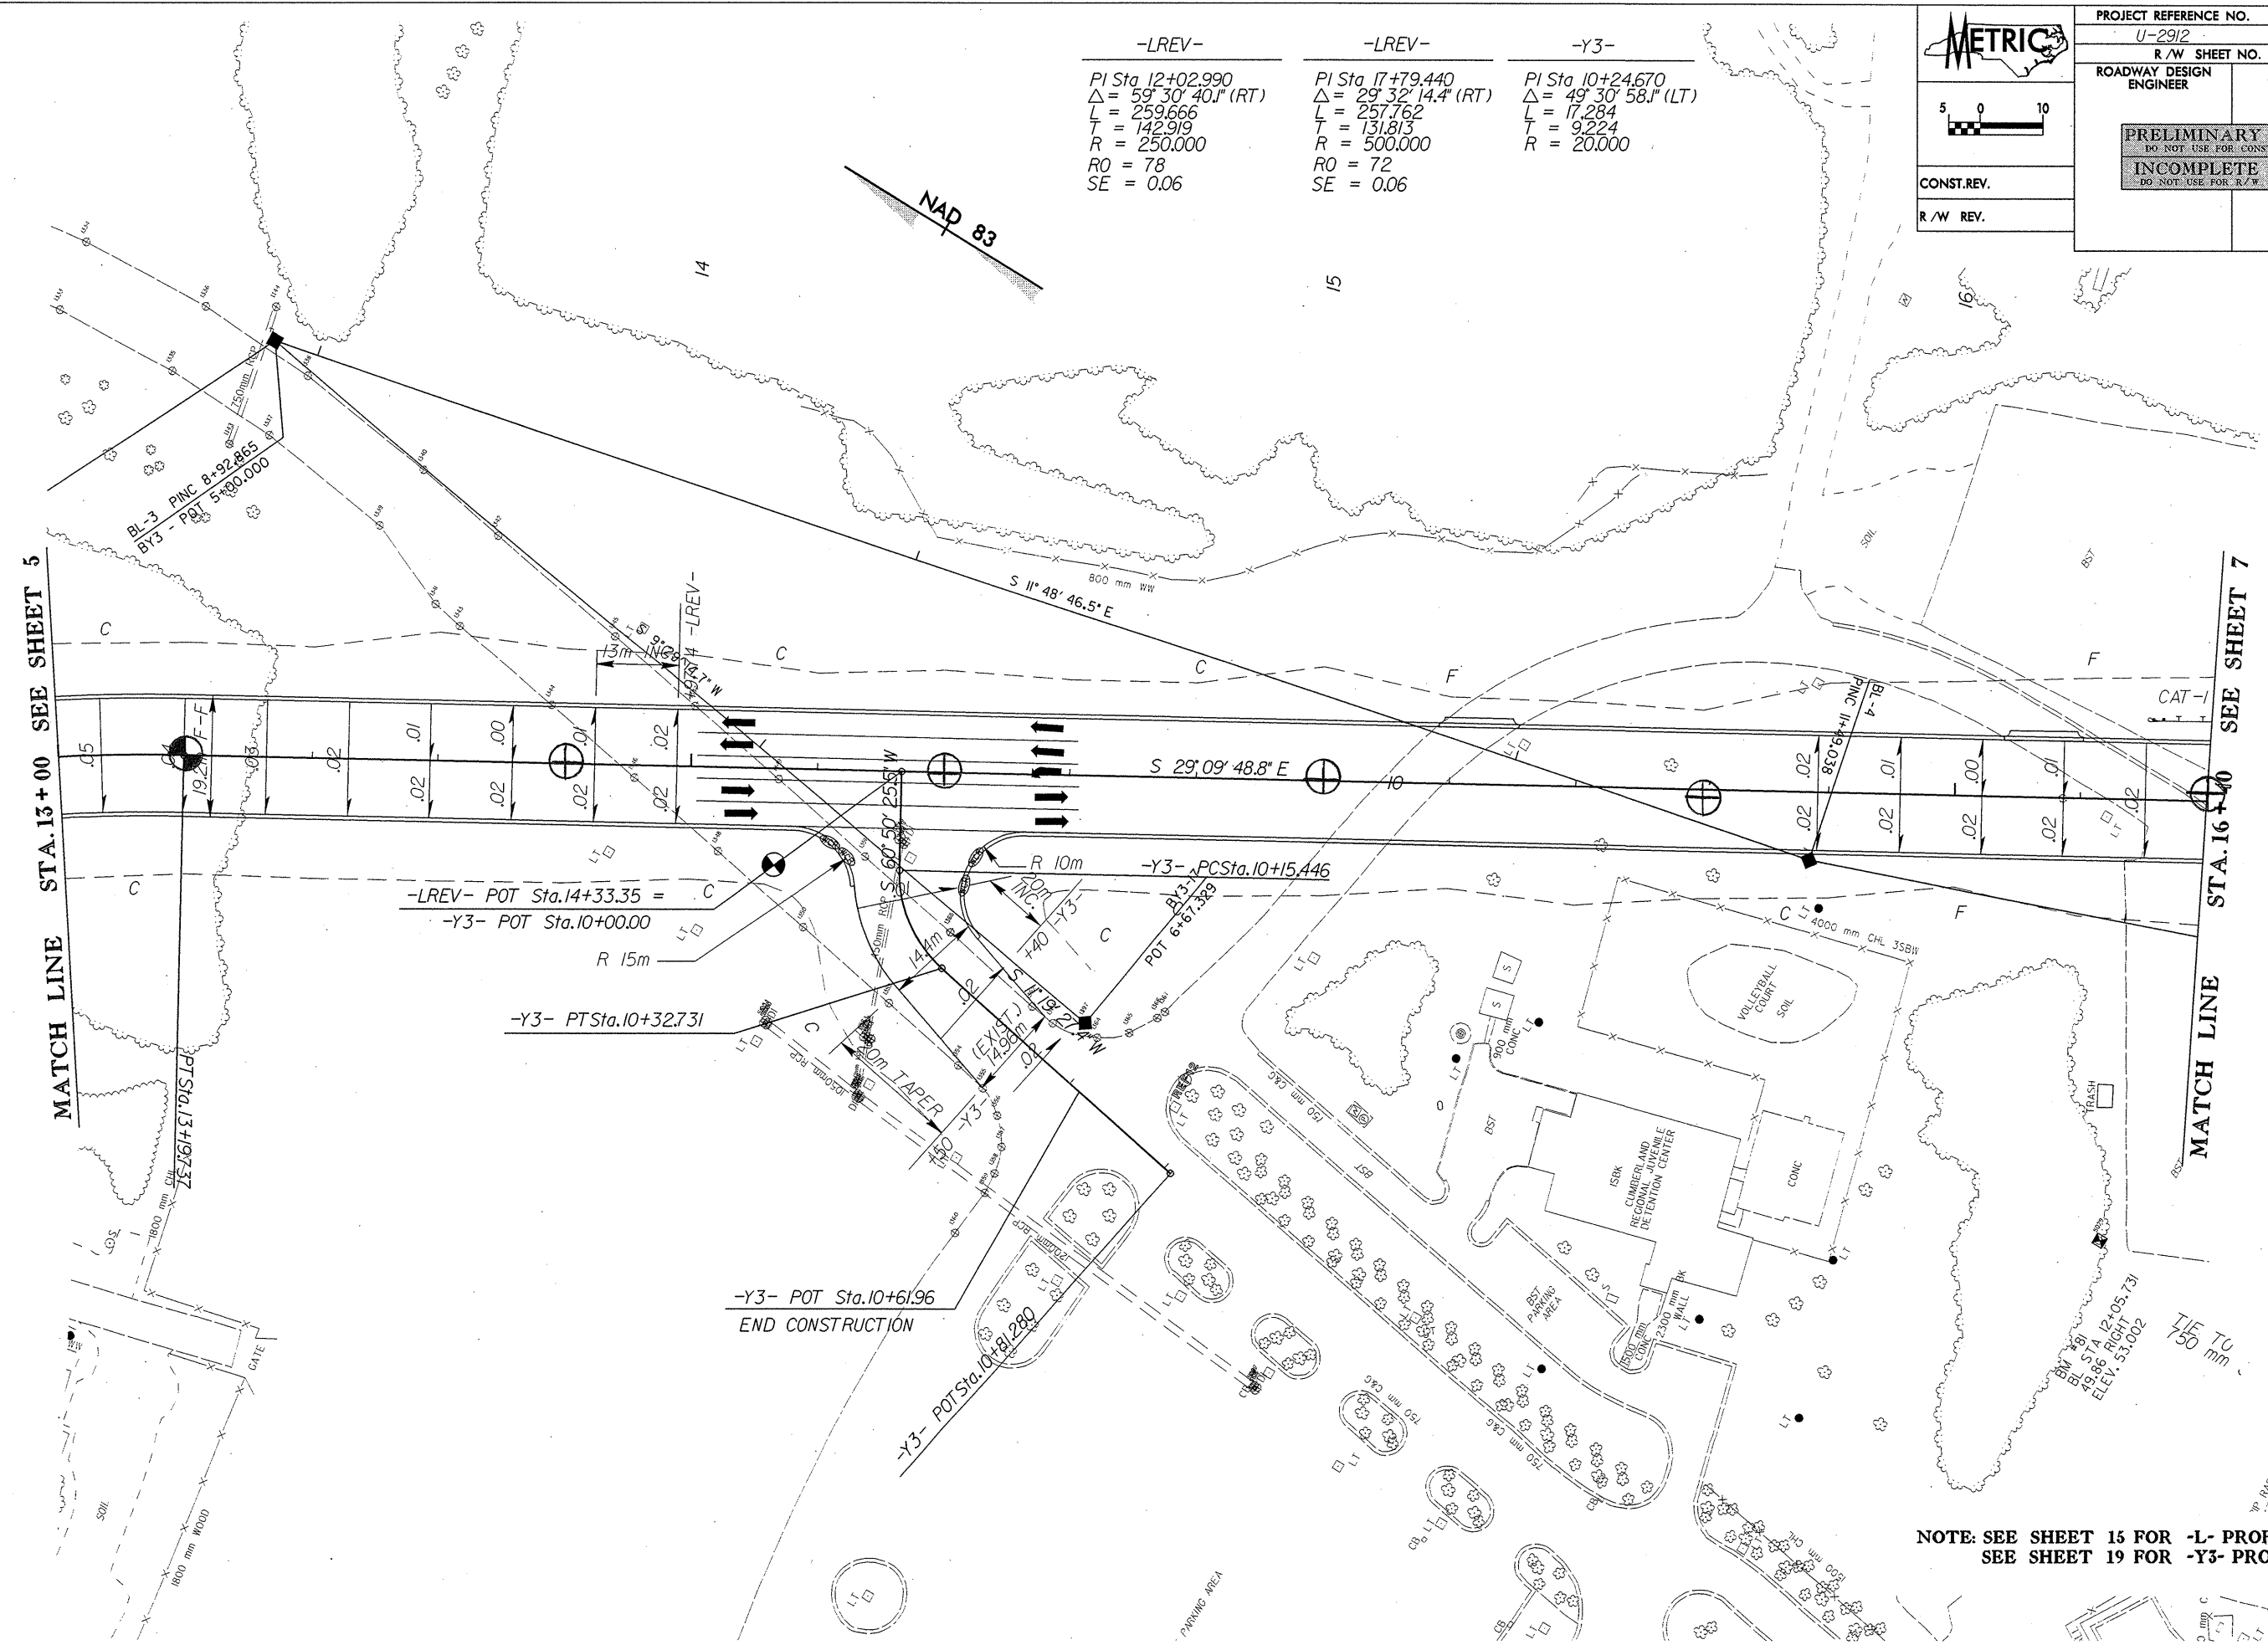

REVISIONS

MATCH LINE STA. 13+00 SEE SHEET 5

MATCH LINE STA. 16+40 SEE SHEET 7

-Y3- POT Sta. 10+61.96
END CONSTRUCTION

NOTE: SEE SHEET 15 FOR -L- PROFILE
SEE SHEET 19 FOR -Y3- PROFILE

23-APR-2002 09:07
D:\proj\2002\U-2912\station\2912.s6.pat