

6/09/04



PROJECT REFERENCE NO. SHEET NO.



U-2912 21

ROADWAY DESIGN ENGINEER HYDRAULICS ENGINEER




CONST.REV.

R /W REV.

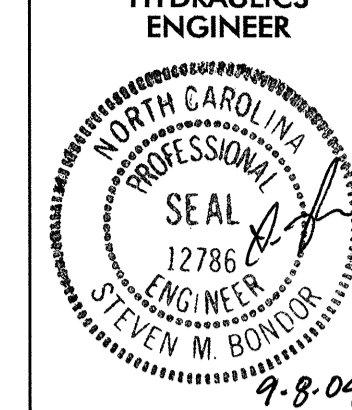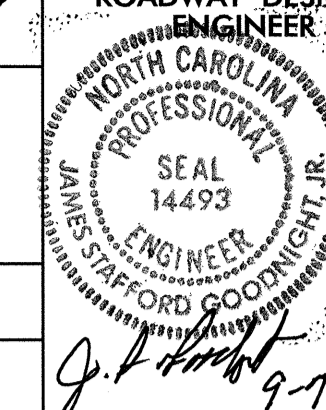

-DRIVE2-

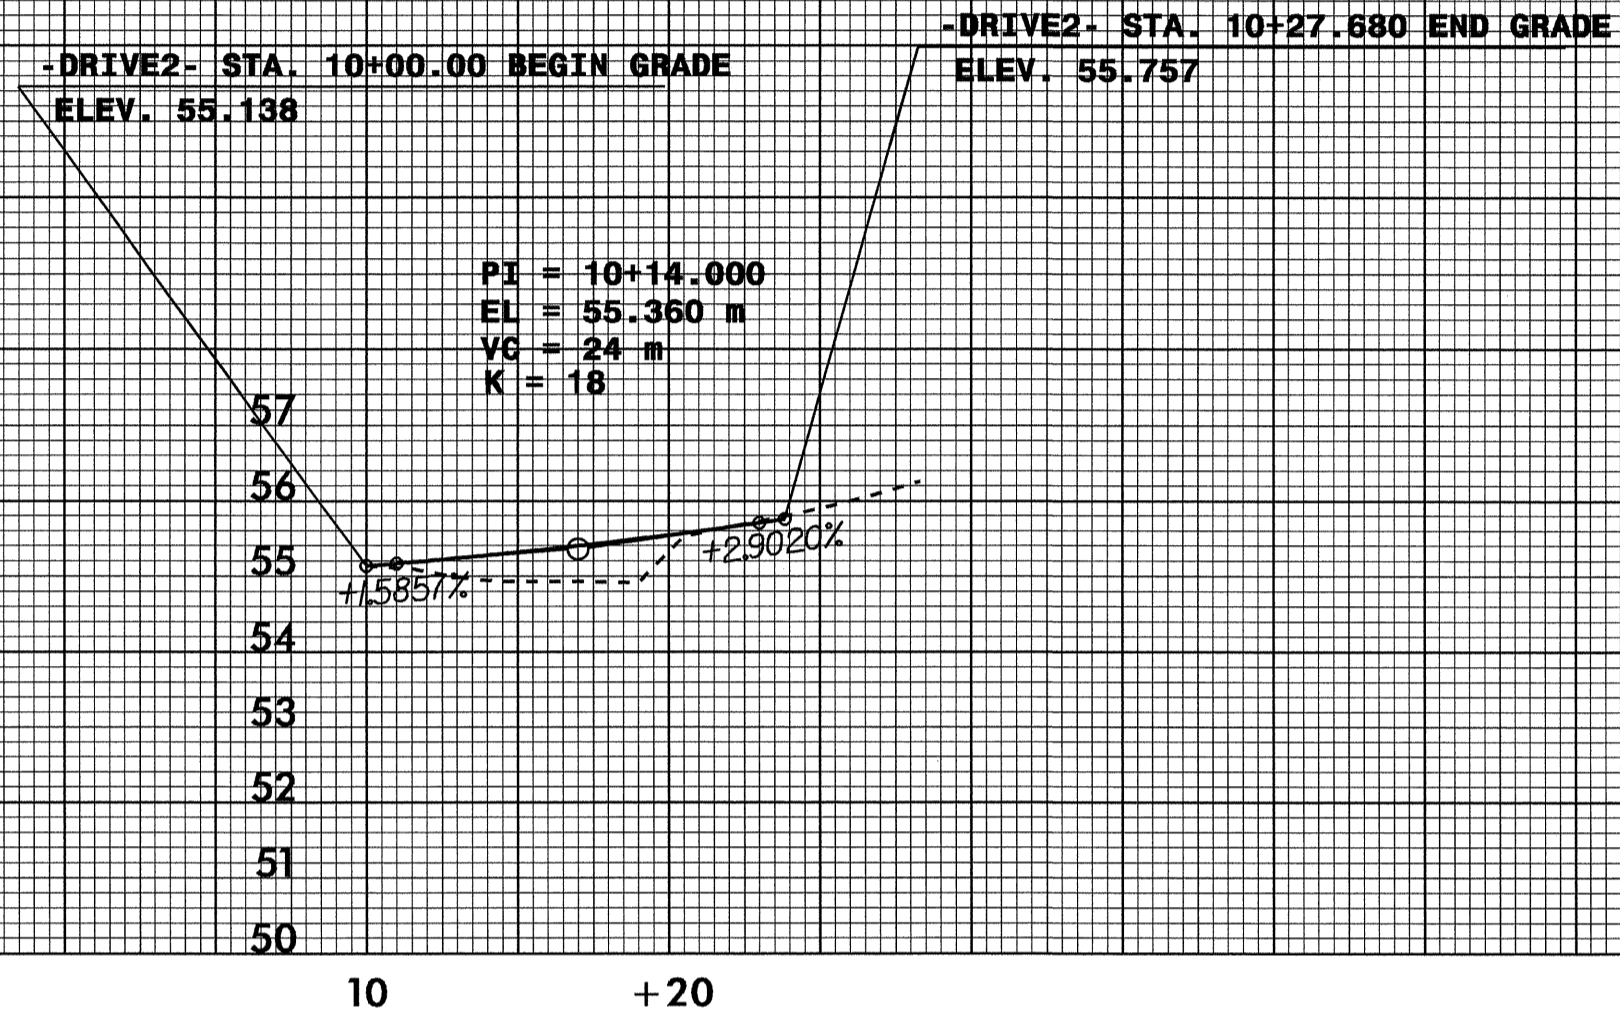

03-SEP-2004 12:07
T:\proj\U2912\TGoins AT RD203024