


	PROJECT REFERENCE NO.	SHEET NO.
	U-2912	2-D
ROADWAY DESIGN ENGINEER	R/W SHEET NO.	
	HYDRAULICS ENGINEER	
CONST.REV.		
R/W REV.		

*J. T. Good*

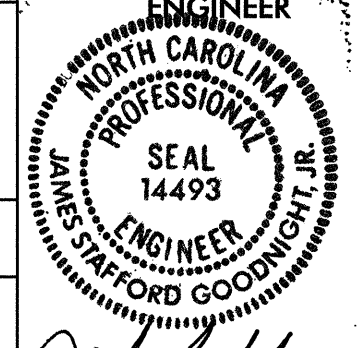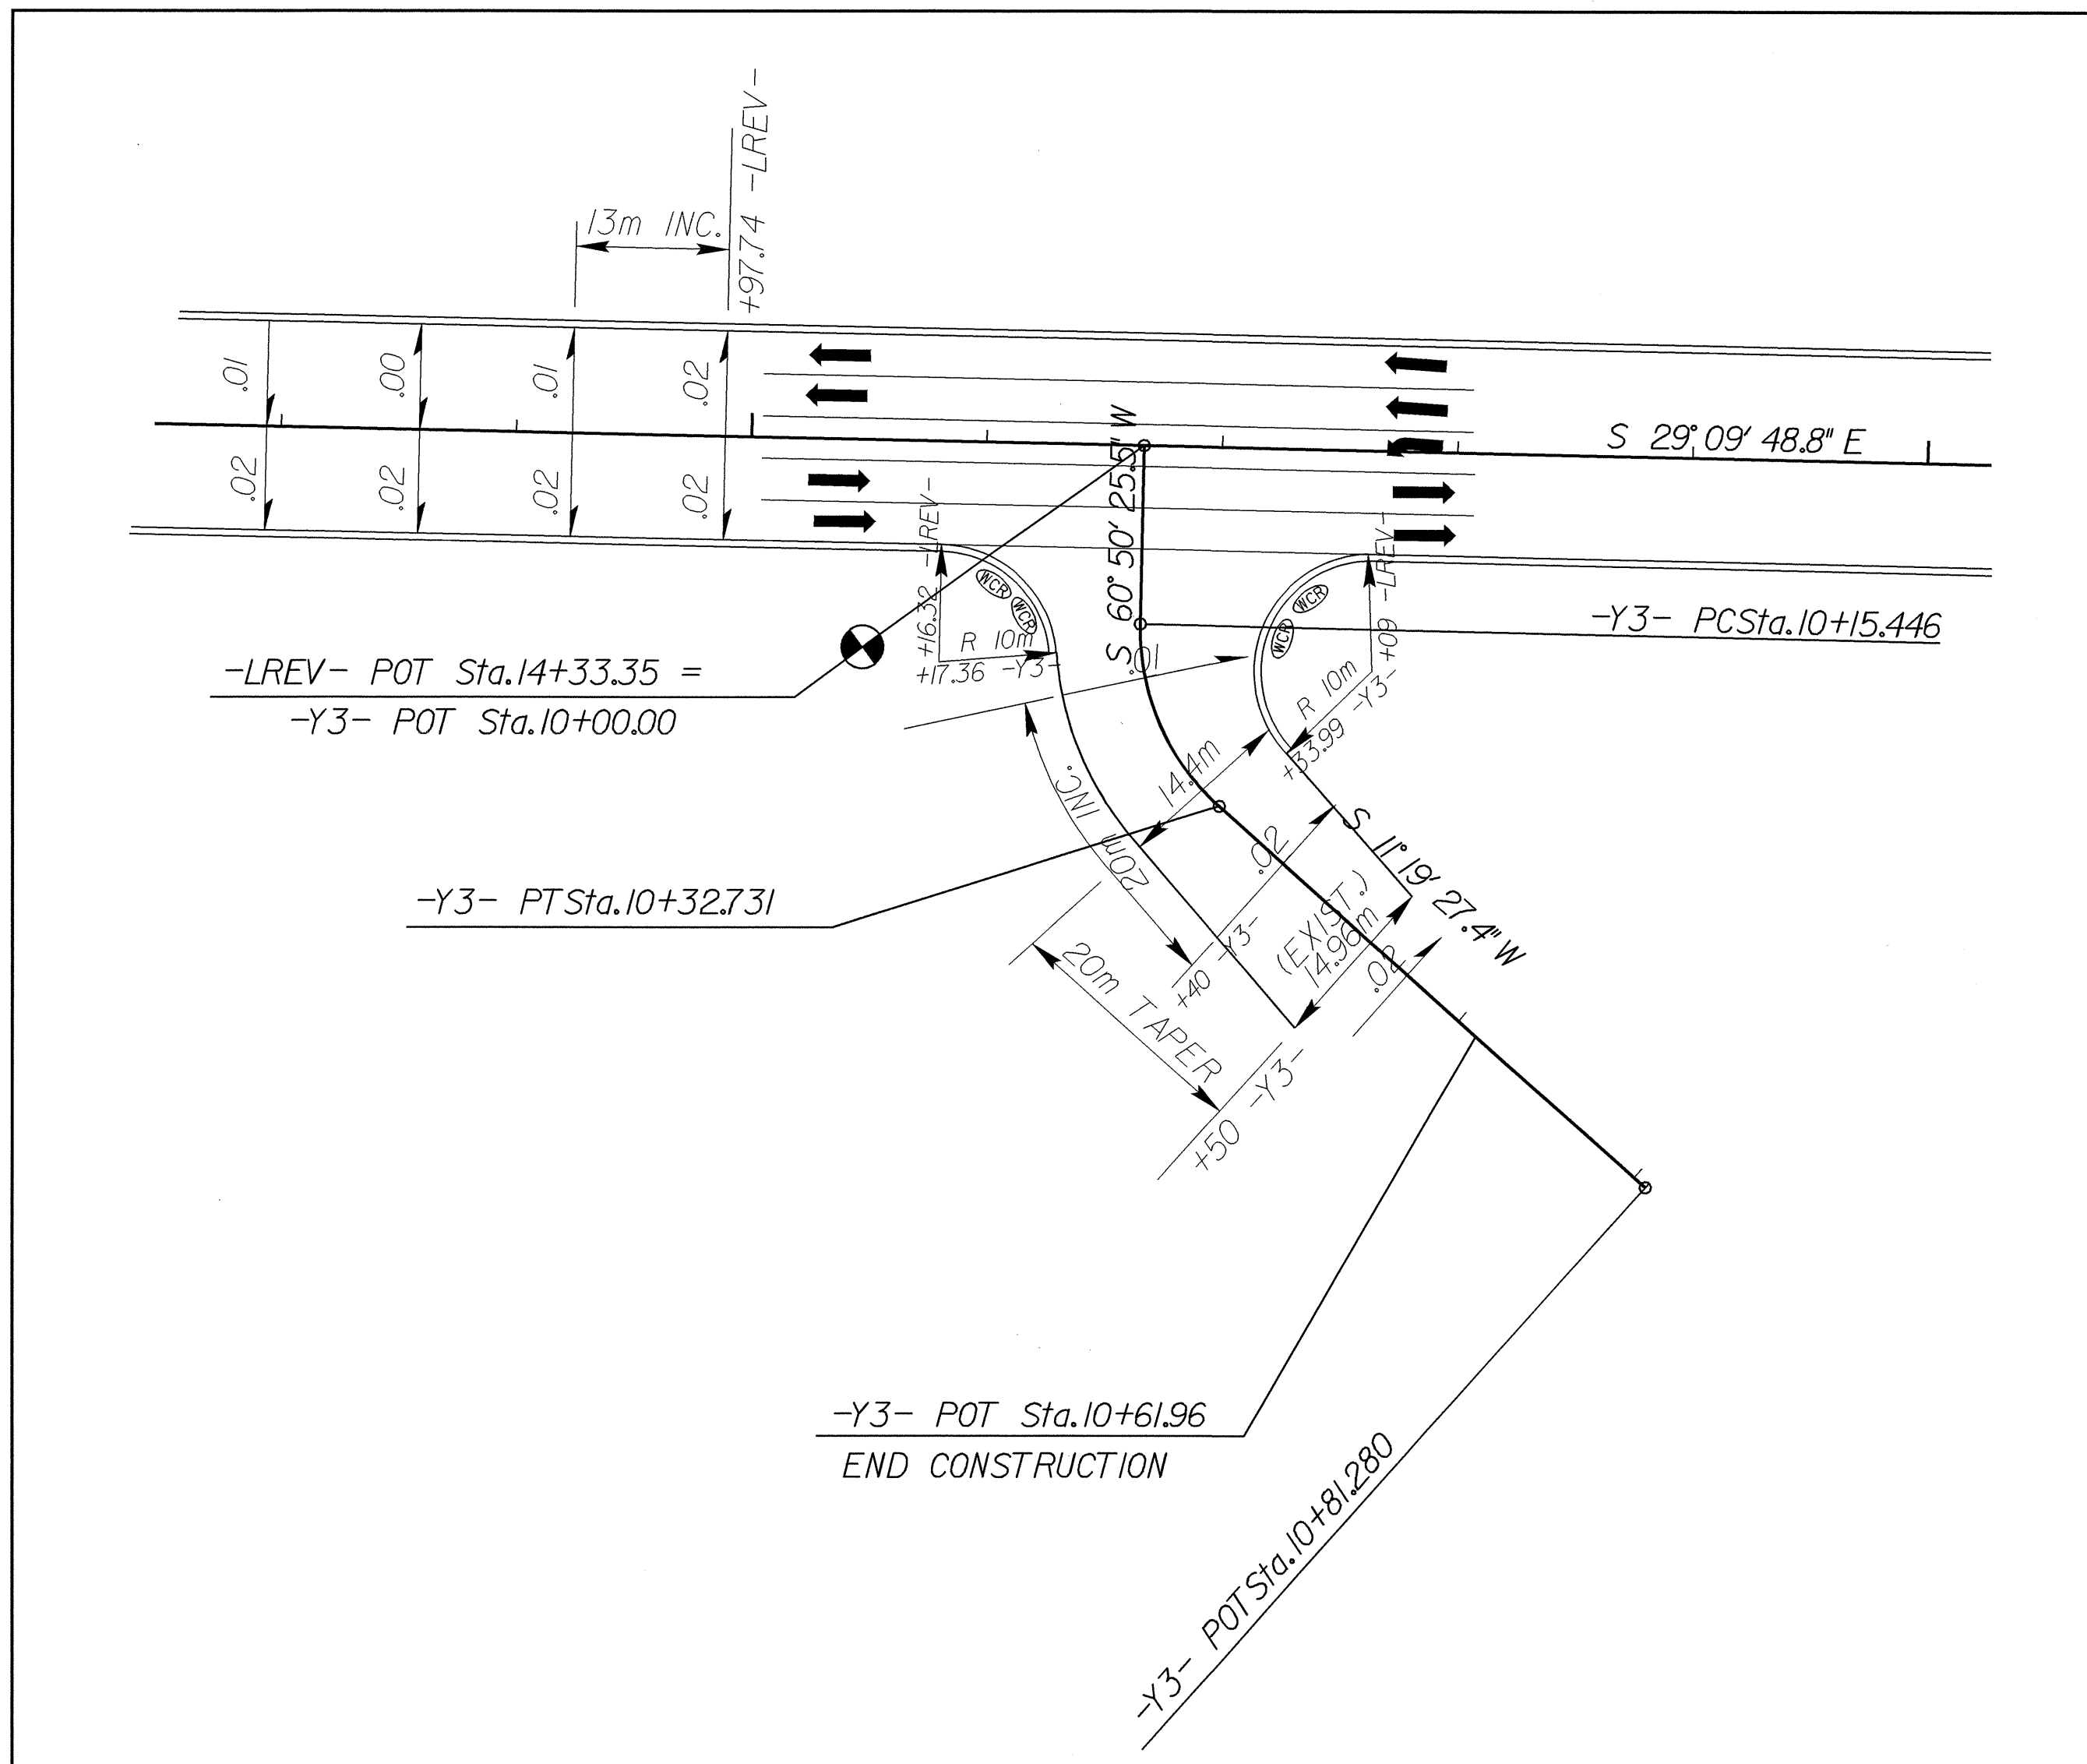

DETAIL OF INTERSECTION OF -LREV- & -Y3-

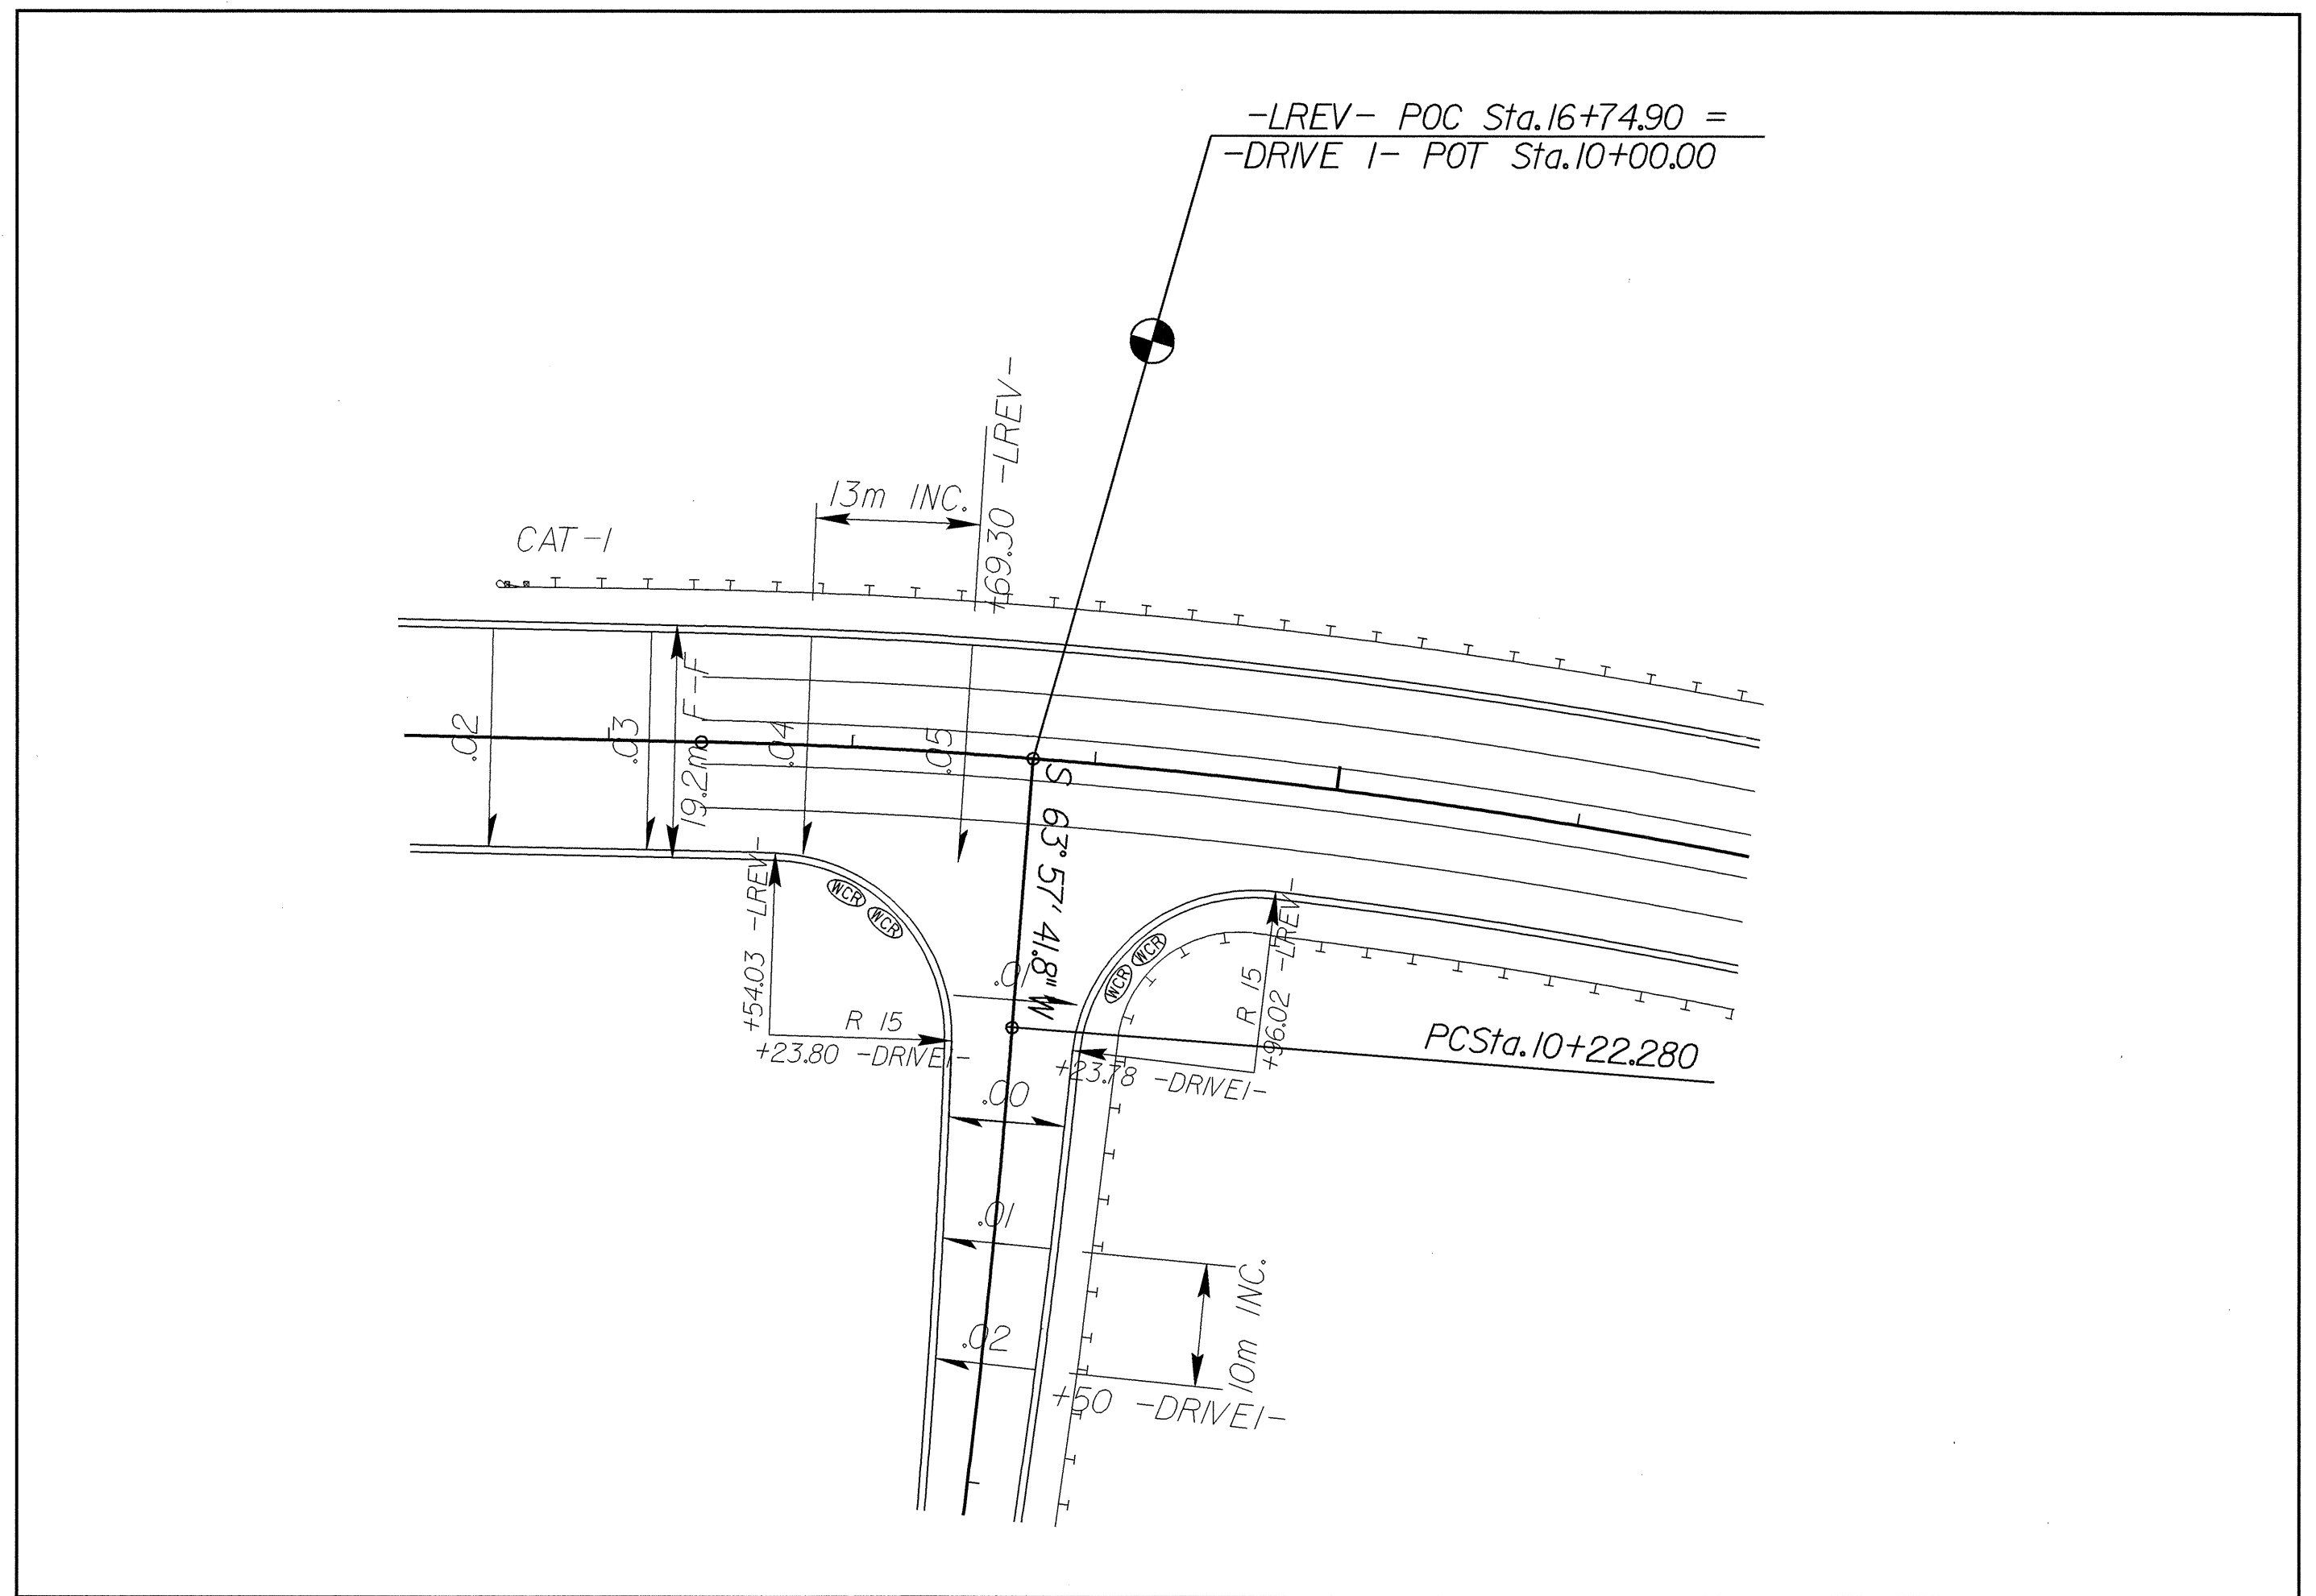

DETAIL OF INTERSECTION OF -LREV- & -DRIVEI-

8-17-03  
 08 SEP 2004 11:55  
 R:\CP\N\02\2104\01\1-dan  
 cpowell AT 10083674