


PROPOSED EAST MOUNTAIN DRIVE WIDENING




PROJ. REFERENCE NO.	SHEET NO.
U-2912	TCP-9

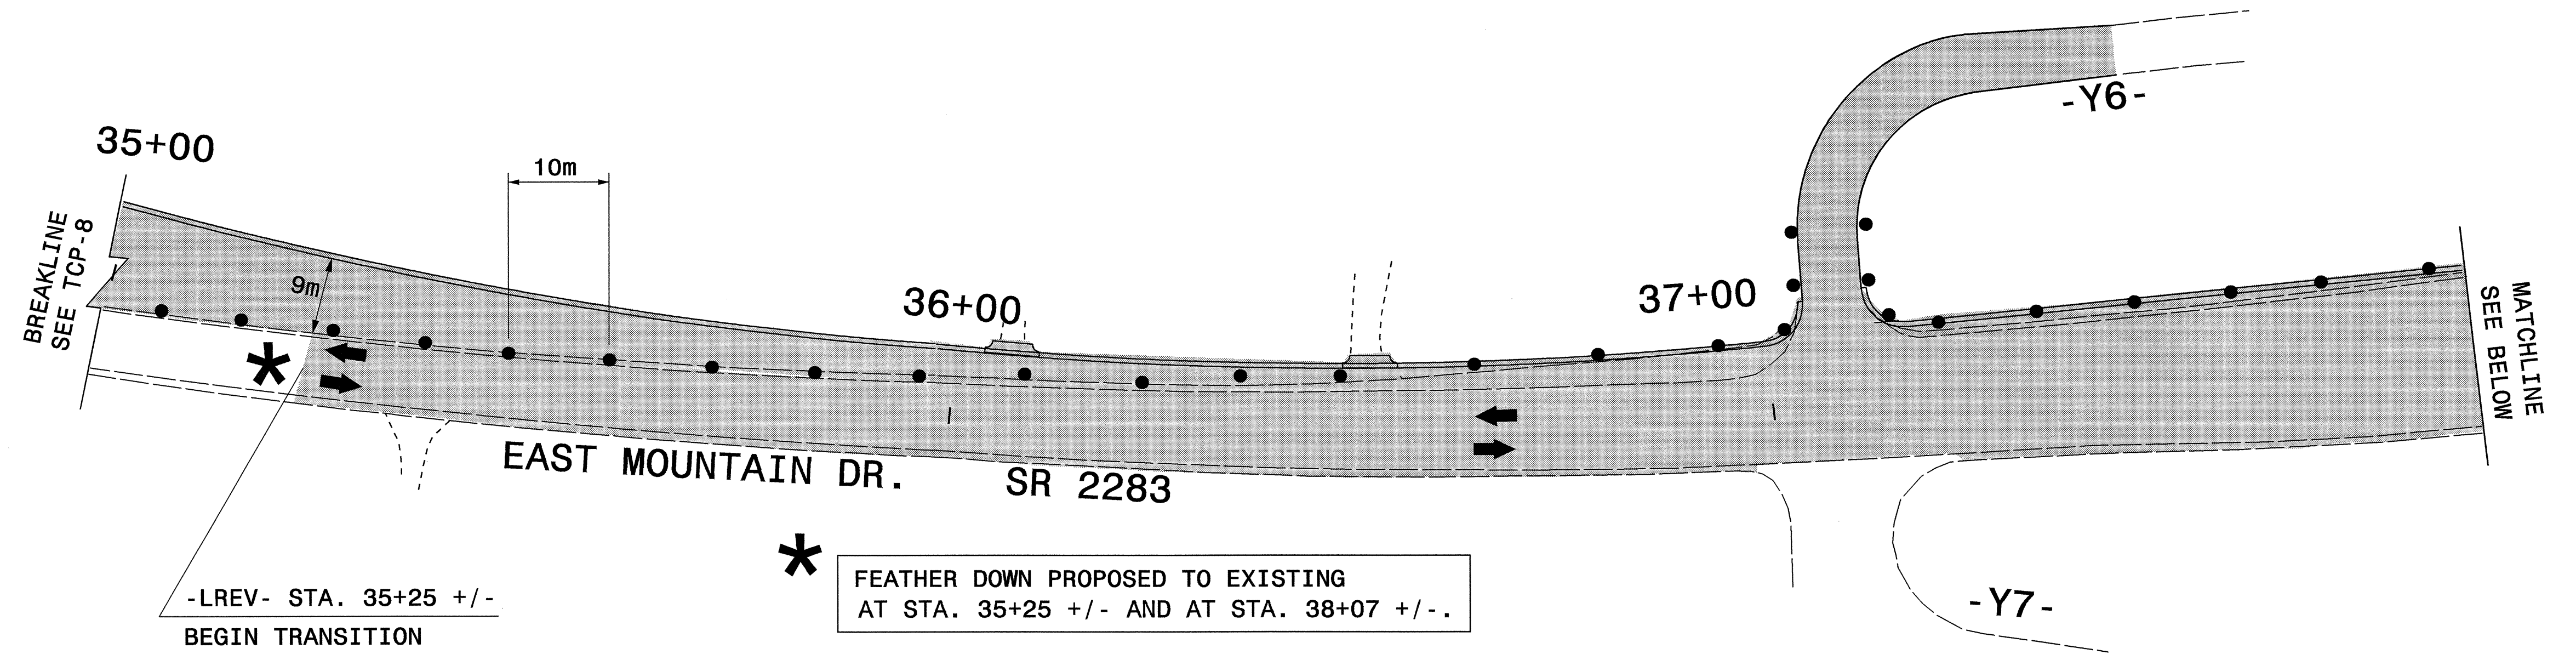


* -LREV- STA. 35+25 +/-
BEGIN TRANSITION

* FEATHER DOWN PROPOSED TO EXISTING
AT STA. 35+25 +/- AND AT STA. 38+07 +/-.

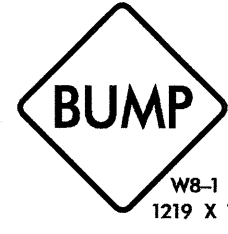
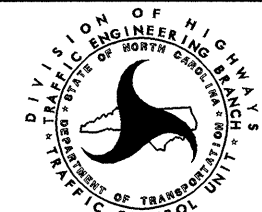


PLACE BUMP SIGN 200' FROM TRANSITION STATION
FOR BOTH DIRECTIONS.

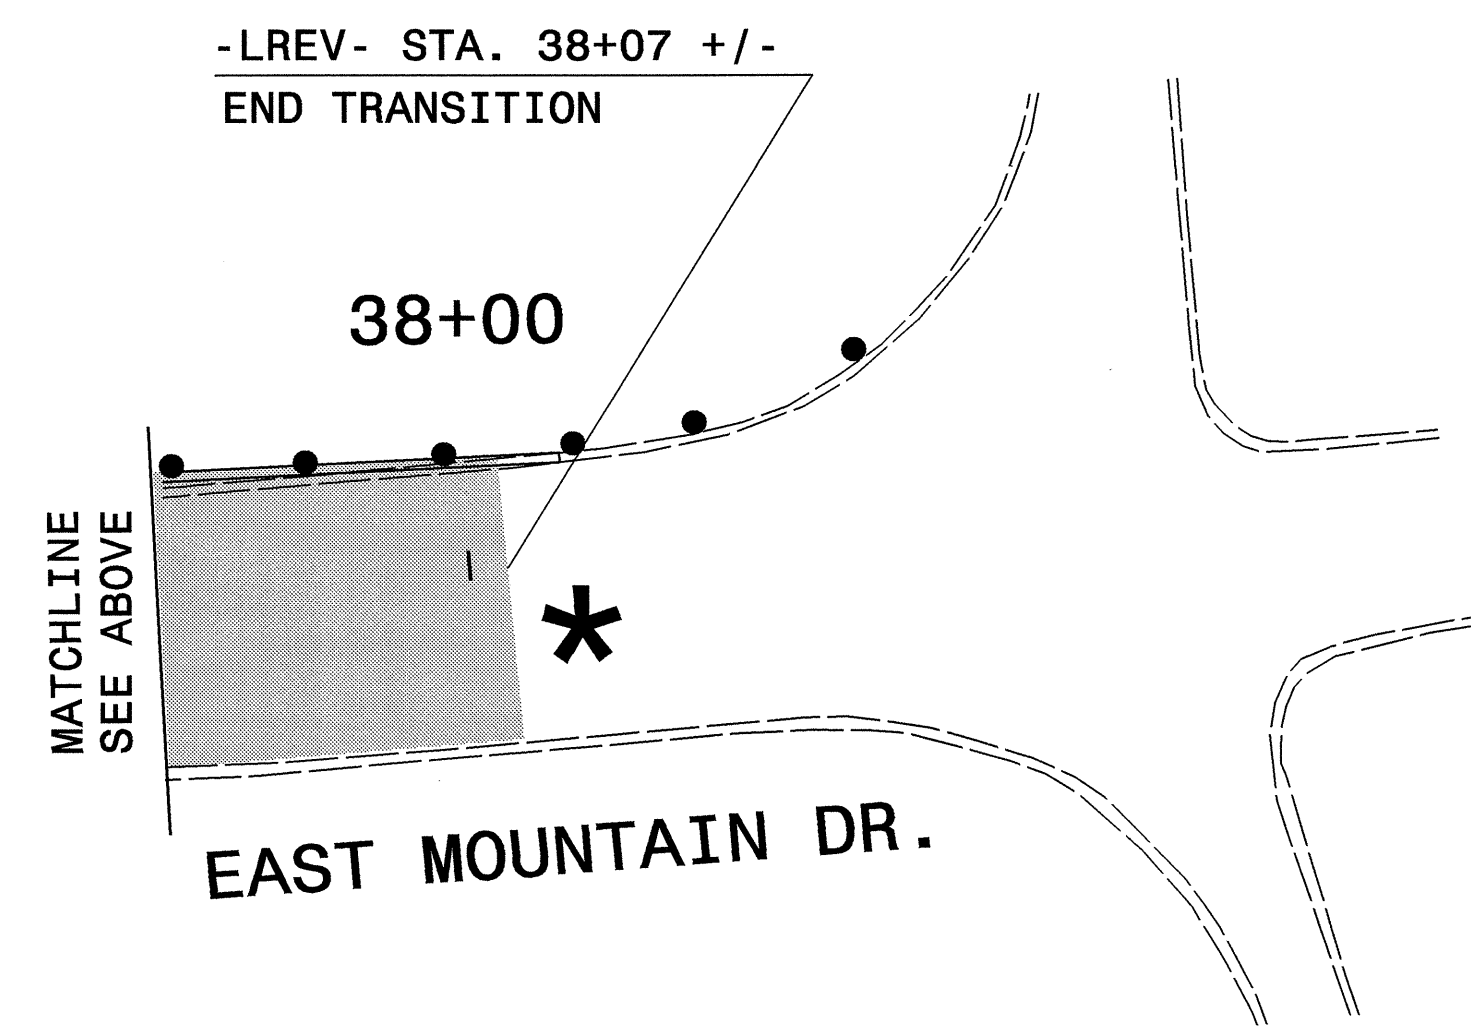

-LREV- STA. 38+07 +/-
END TRANSITION

17-SEP-2004 07:22
 0:\TCP\REVISE\U2912_tcp09.dgn
 wjacobs AT TETC03479

APPROVED: <i>M. McDaniel</i> DATE: 9/17/04	PHASE I: STEP 3										
	SCALE: NONE										
	DATE: 09/04		<table border="1" style="width: 100%; border-collapse: collapse;"> <thead> <tr> <th colspan="2">REVISIONS</th> </tr> </thead> <tbody> <tr> <td> </td> <td> </td> </tr> <tr> <td> </td> <td> </td> </tr> <tr> <td> </td> <td> </td> </tr> </tbody> </table>	REVISIONS							
	REVISIONS										
DWG. BY: WAJ/MM	<table border="1" style="width: 100%; border-collapse: collapse;"> <tr> <td>CADD FILE</td> <td>U2912_TCP9.DGN</td> </tr> </table>	CADD FILE	U2912_TCP9.DGN								
CADD FILE		U2912_TCP9.DGN									
DESIGN BY: WAJ/MM											
REVIEWED BY: CBH											