




**PLAN - W1**

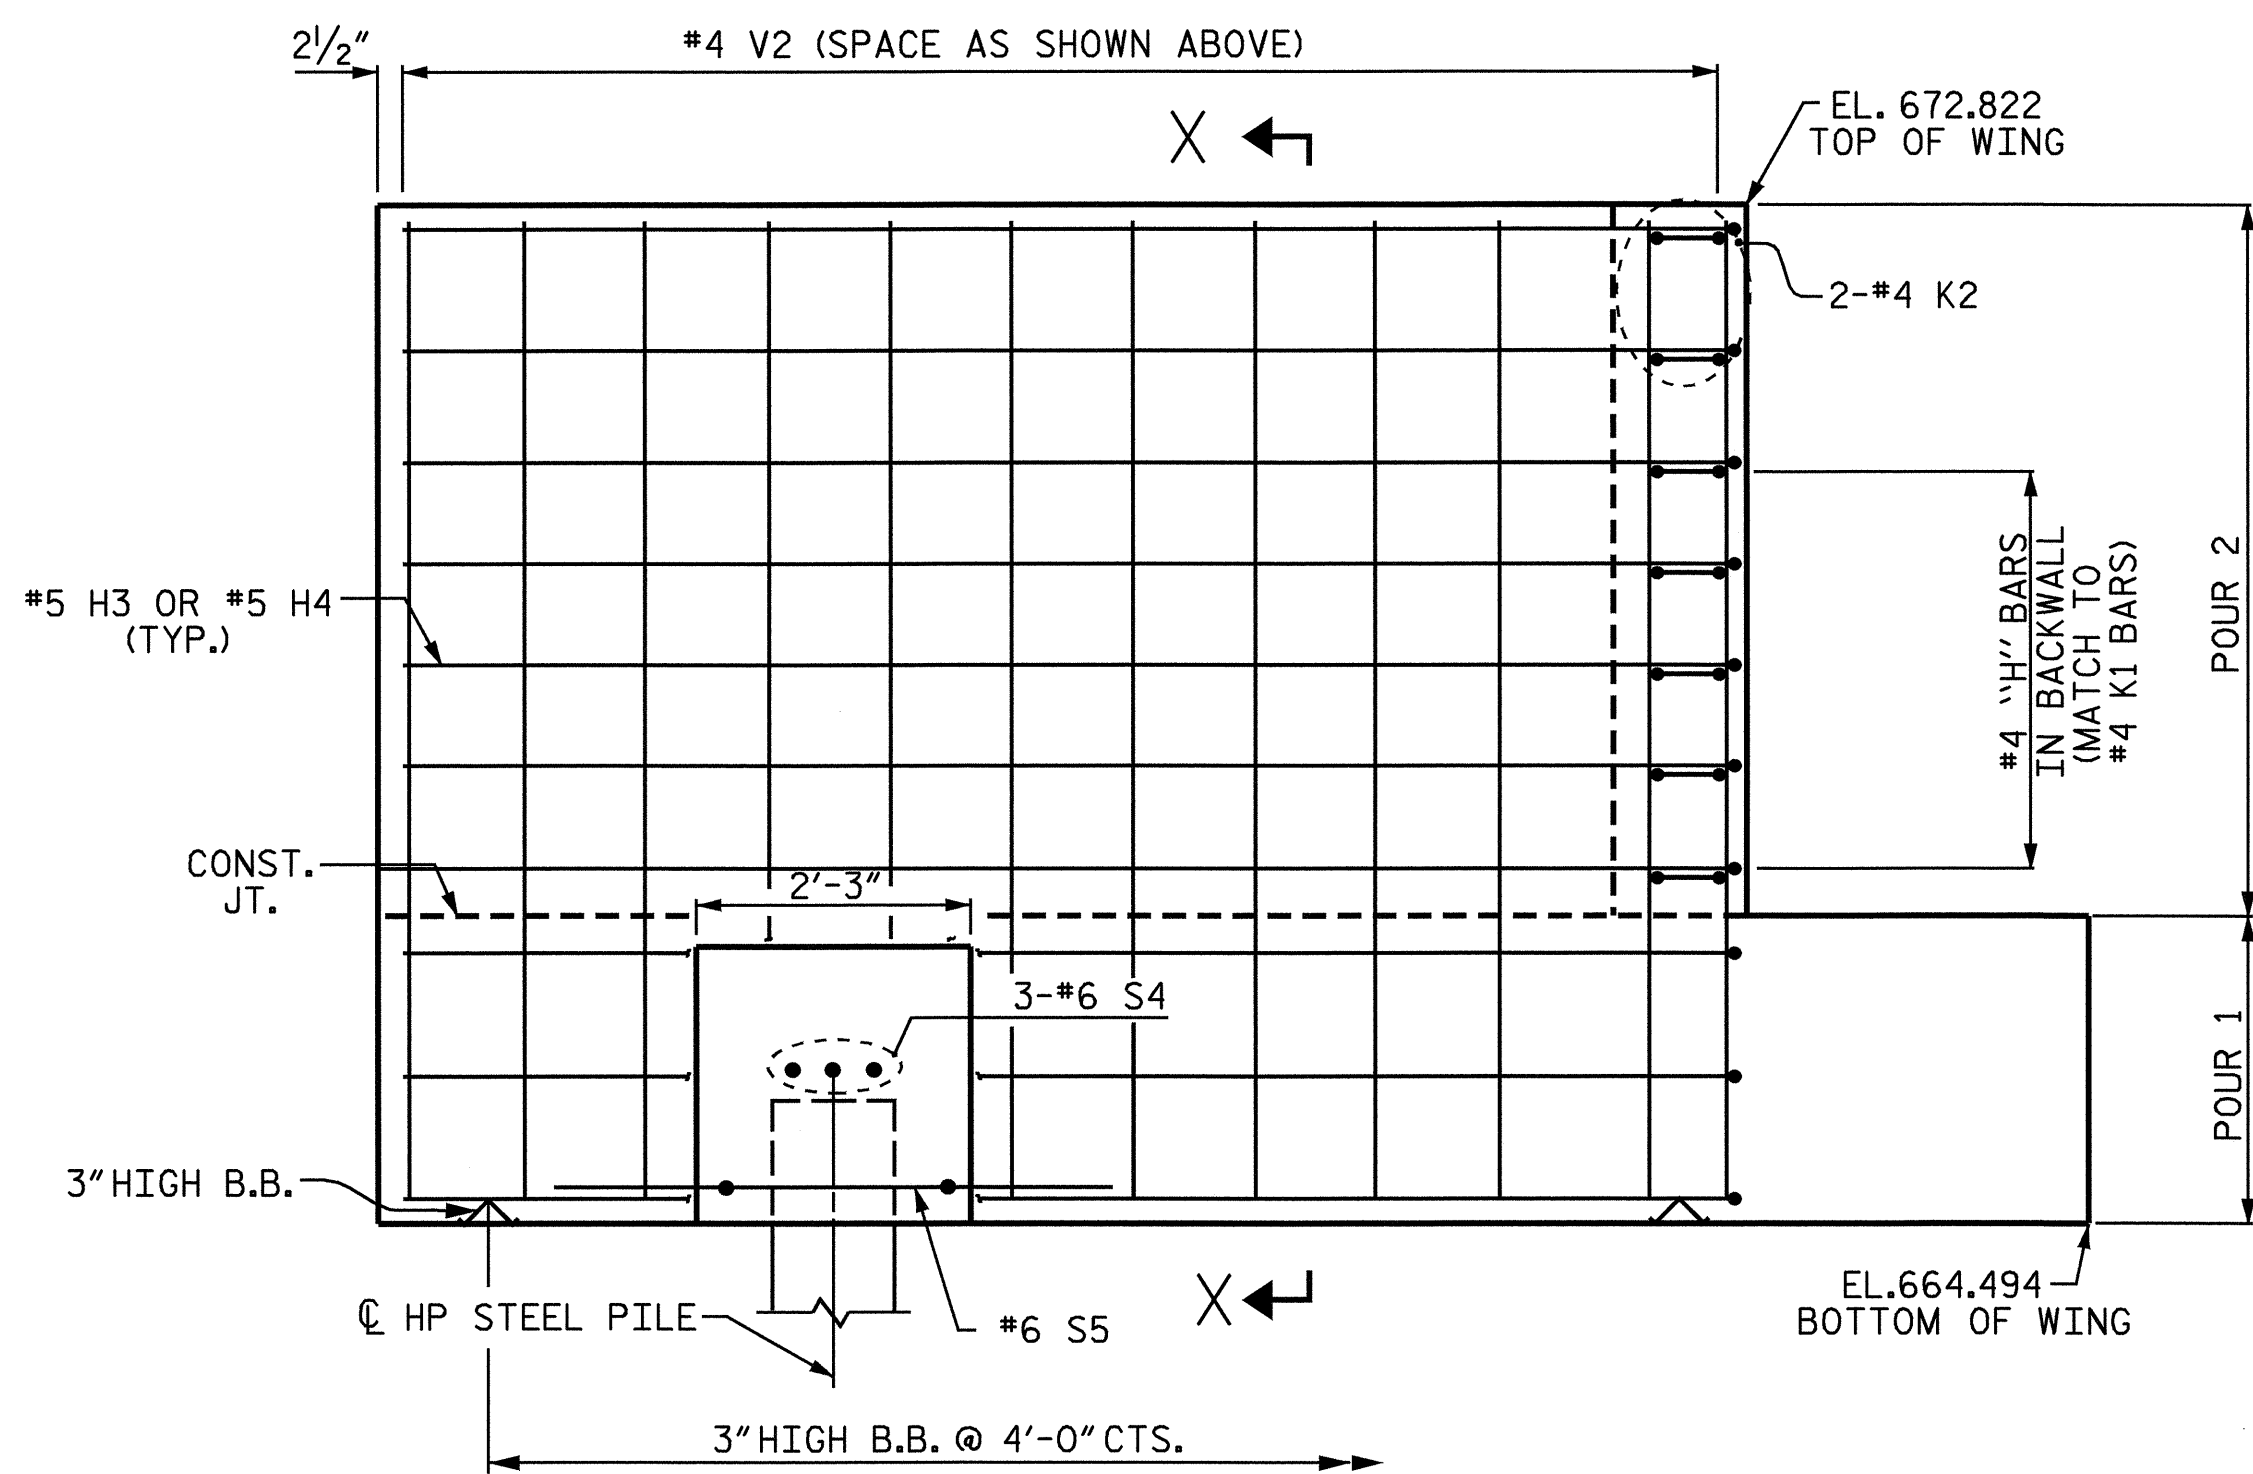


**ELEVATION - W1**

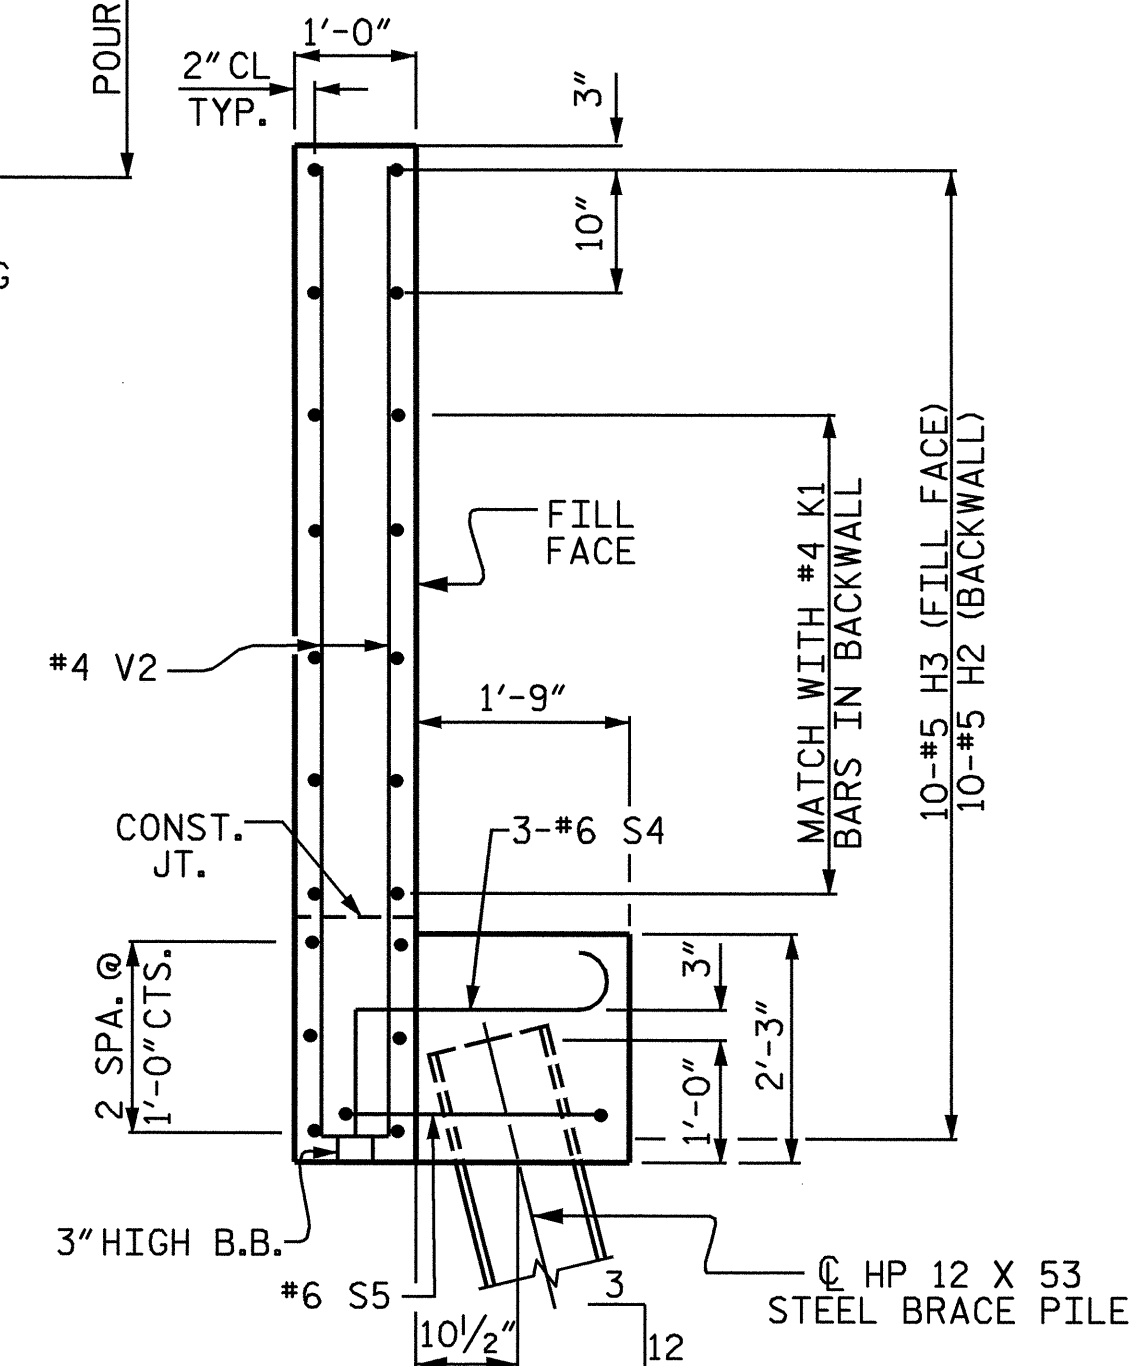


**SECTION X-X**

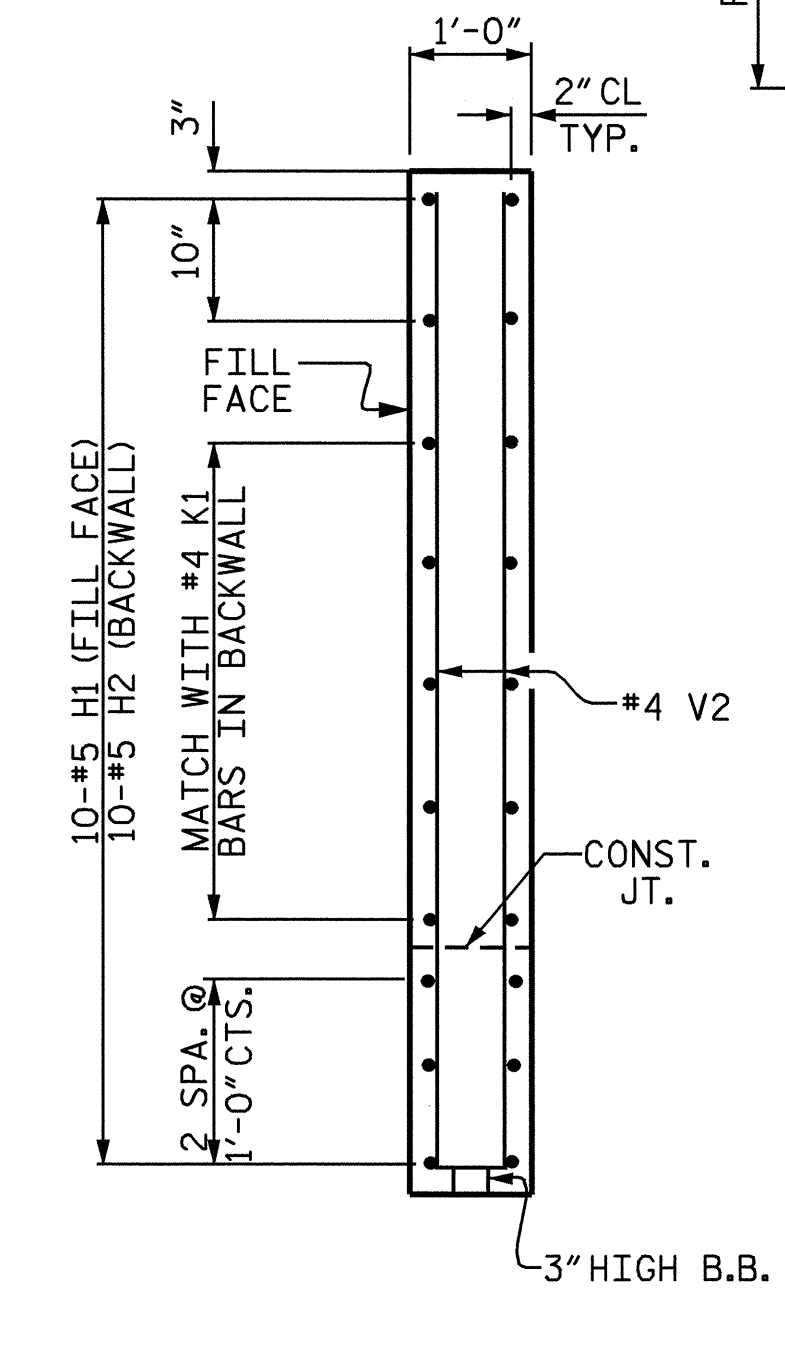

**SECTION Y-Y**

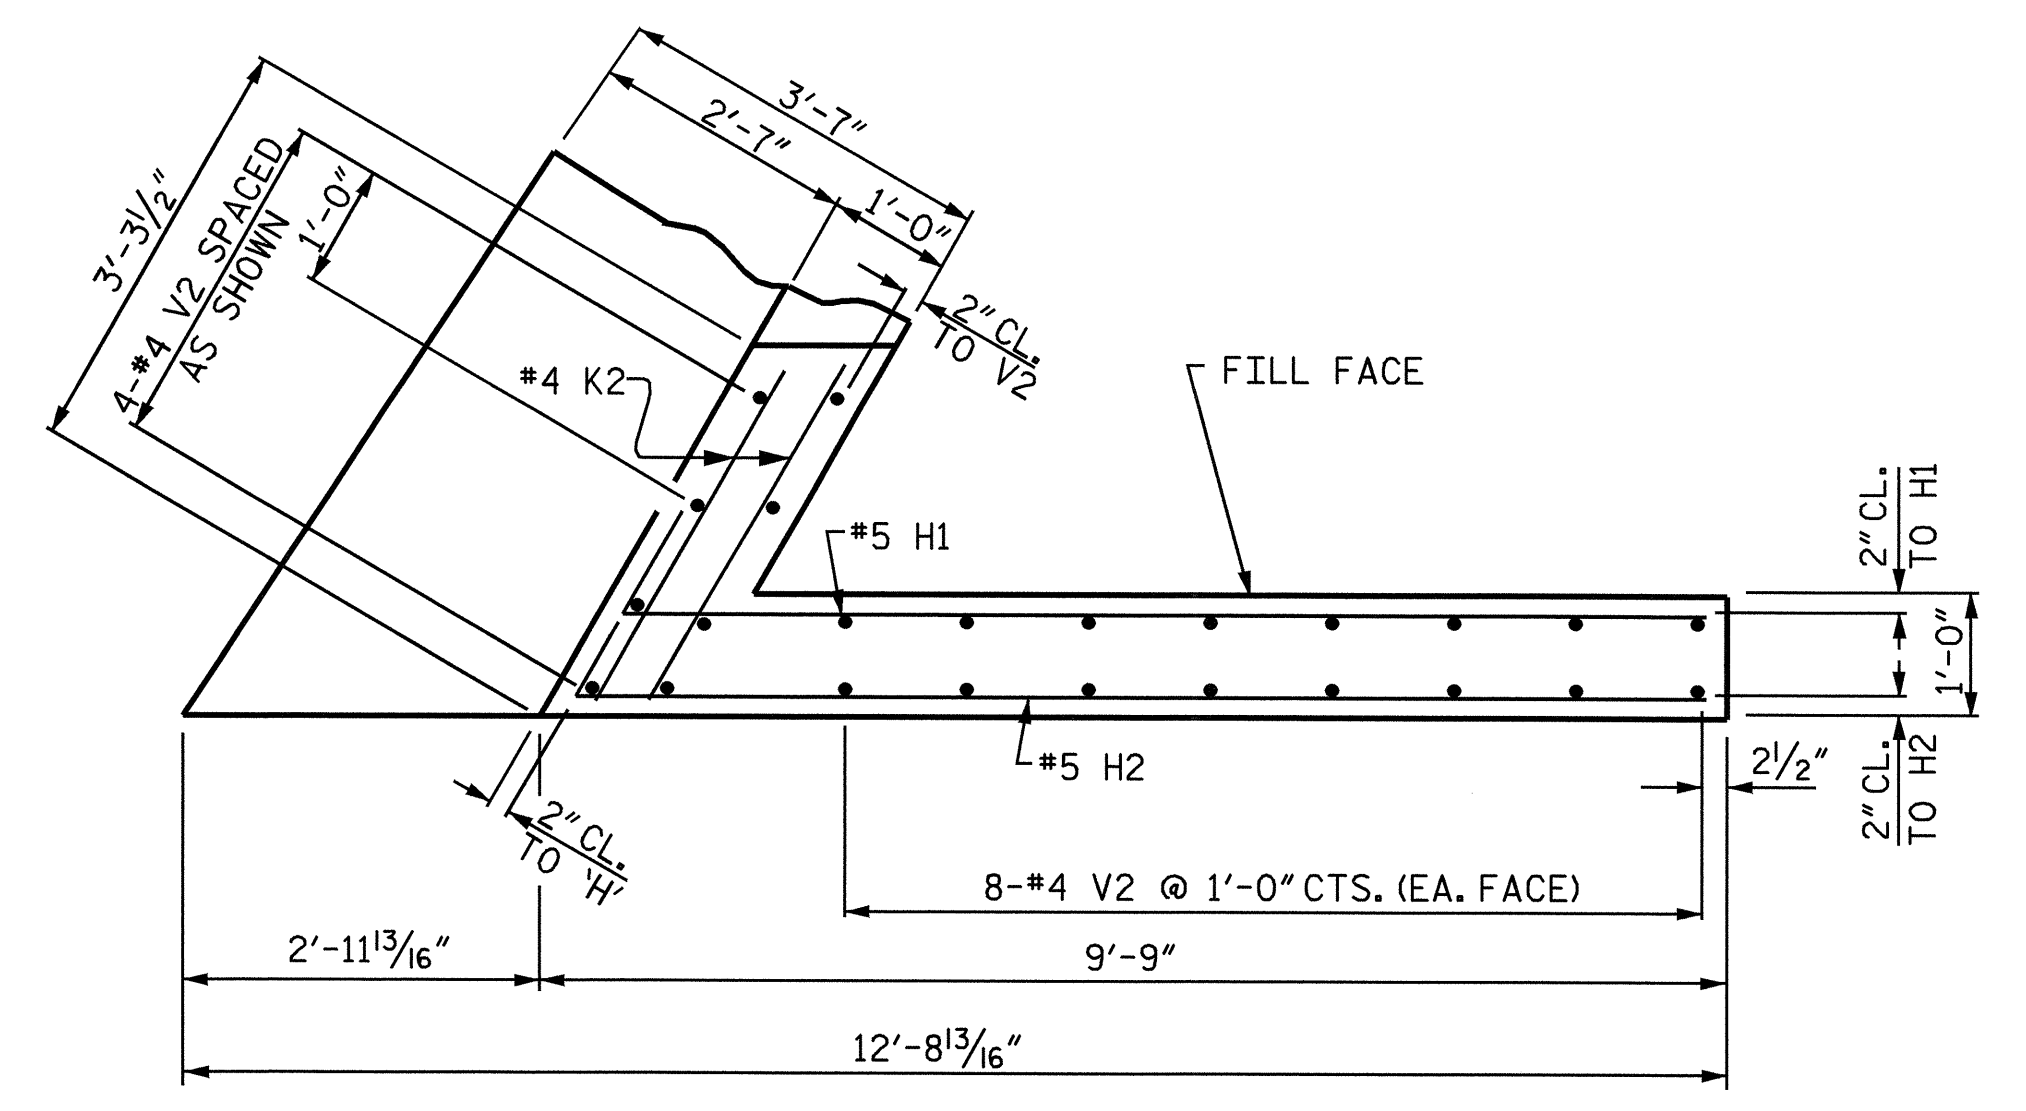


**PLAN - W2**

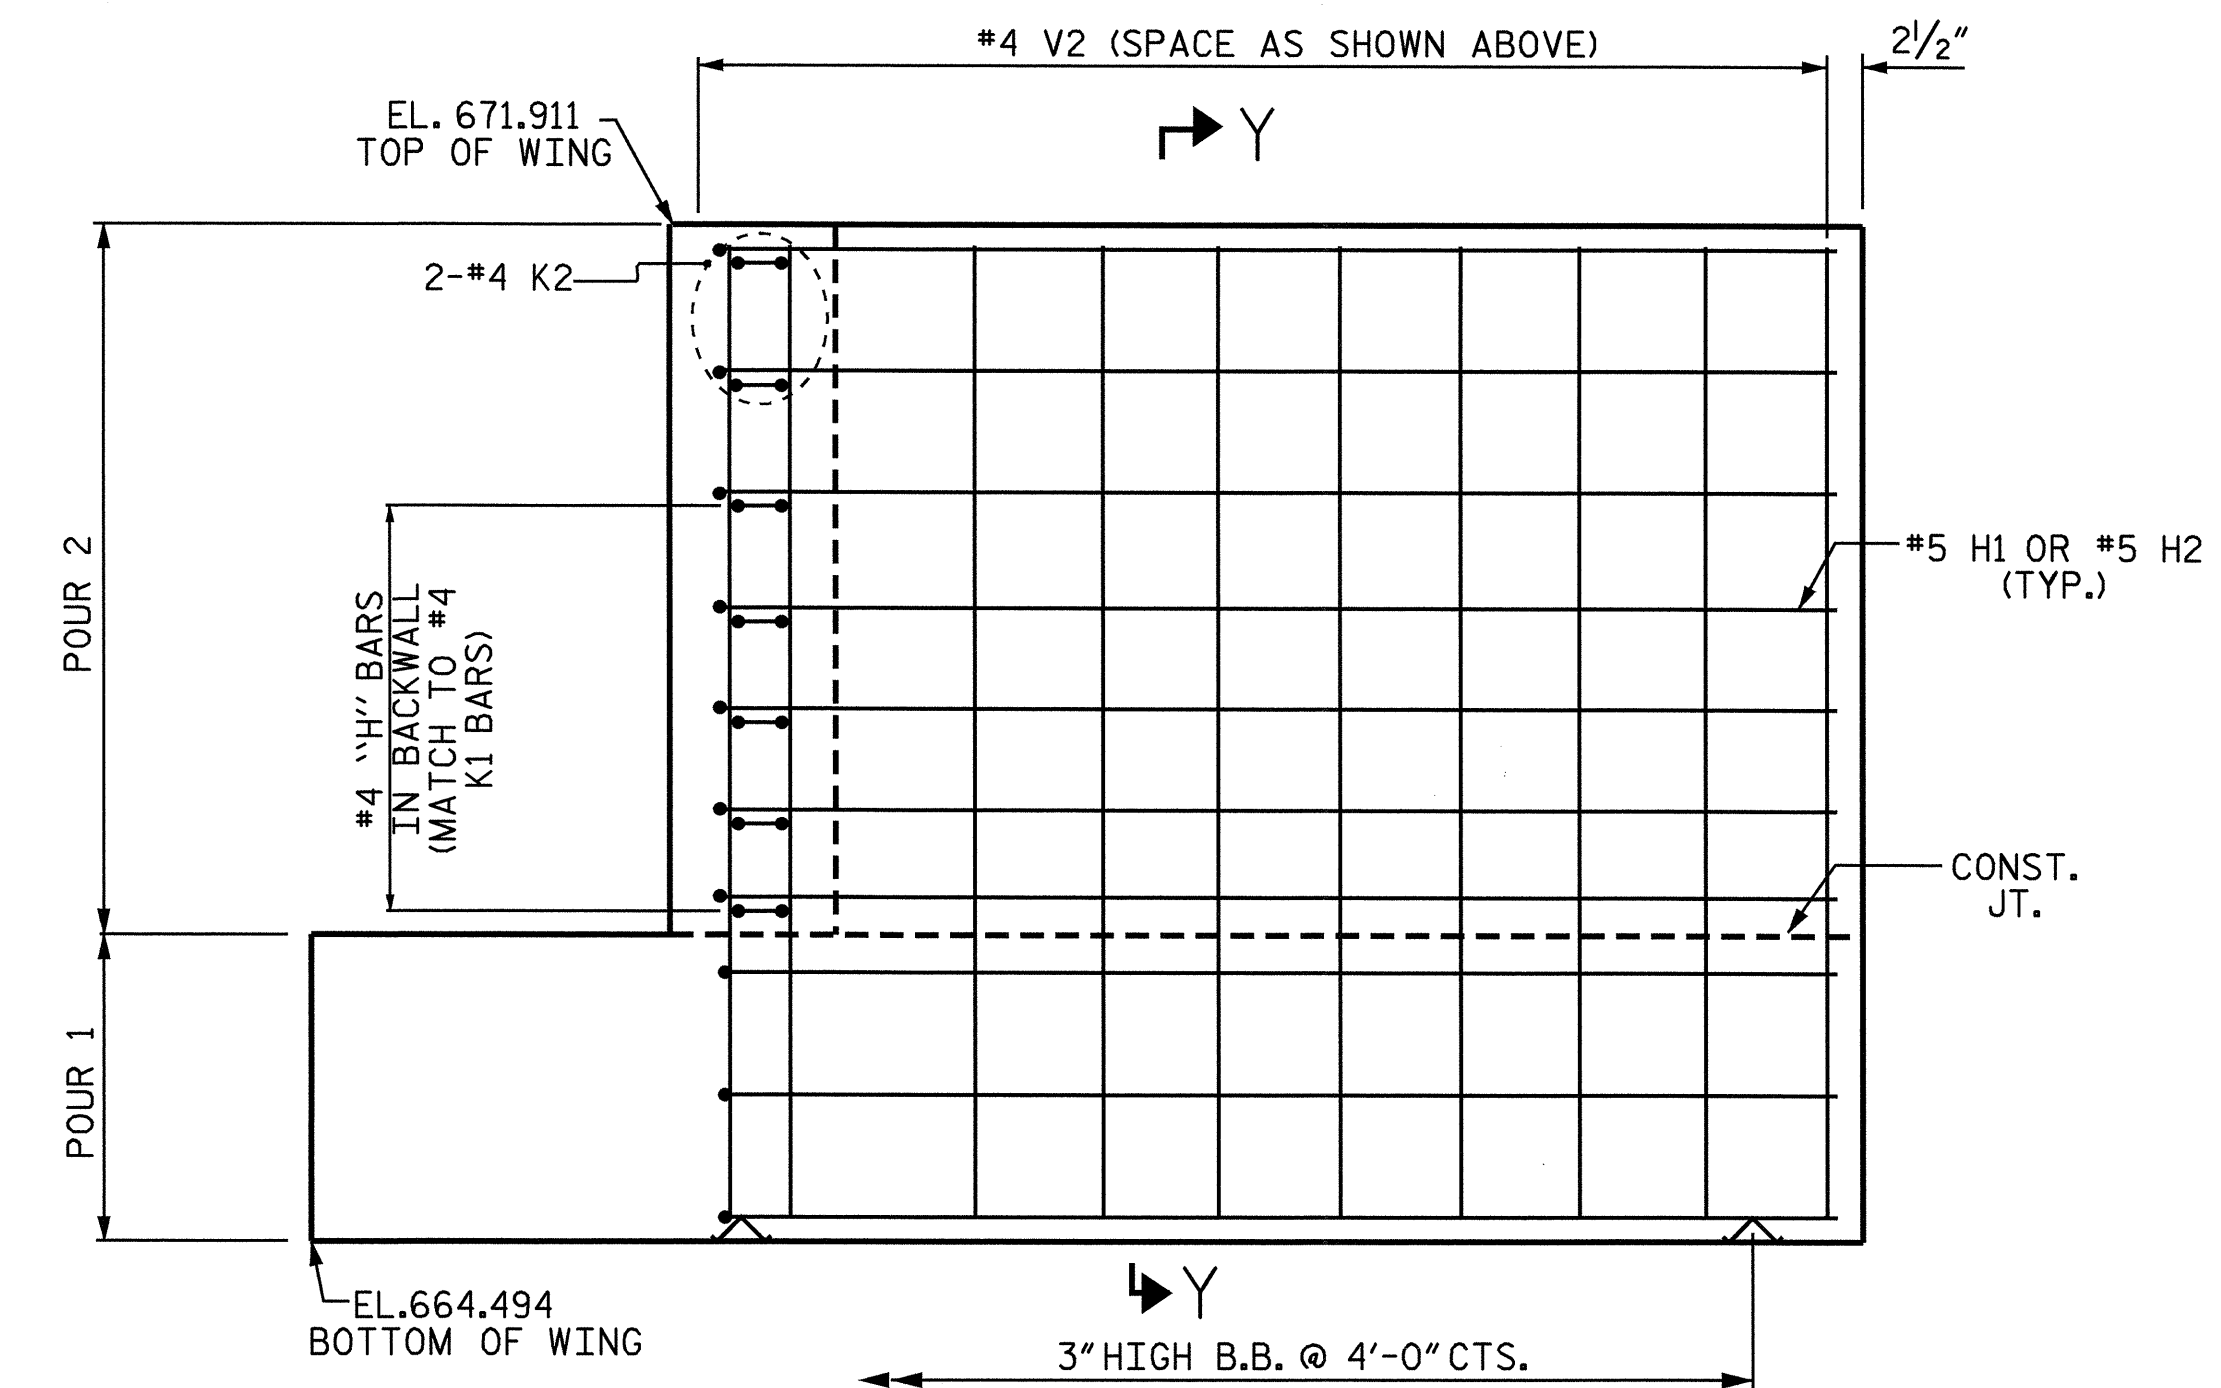

**ELEVATION - W2**

DRAWN BY : G.O. COOPER DATE : 5 SEPT 03  
 CHECKED BY : J. G. KHARVA DATE : 07/16/04

30-SEP-2004 11:38  
 w:\squadh\4096\jkharva\Drawings\B4096\_sd.EB.01.dgn

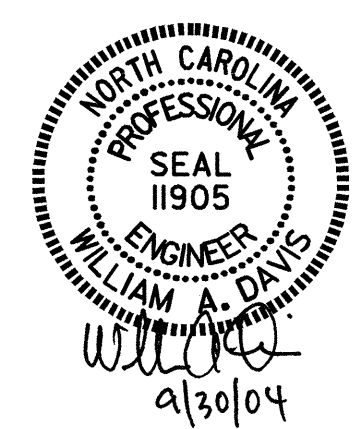

PROJECT NO. B-4096  
 DAVIDSON COUNTY  
 STATION: 20+38.40 -L-  
 SHEET 2 OF 3

STATE OF NORTH CAROLINA DEPARTMENT OF TRANSPORTATION RALEIGH					
SUBSTRUCTURE END BENT #2					
REVISIONS					
NO.	BY:	DATE:	NO.	BY:	DATE:
1			3		
2			4		
					SHEET NO. S-25
					TOTAL SHEETS 33

NCDD5