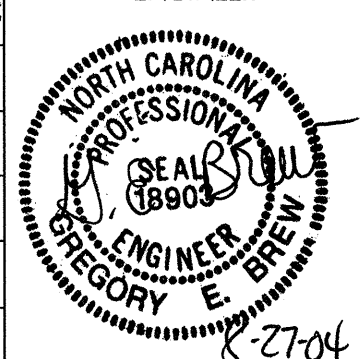

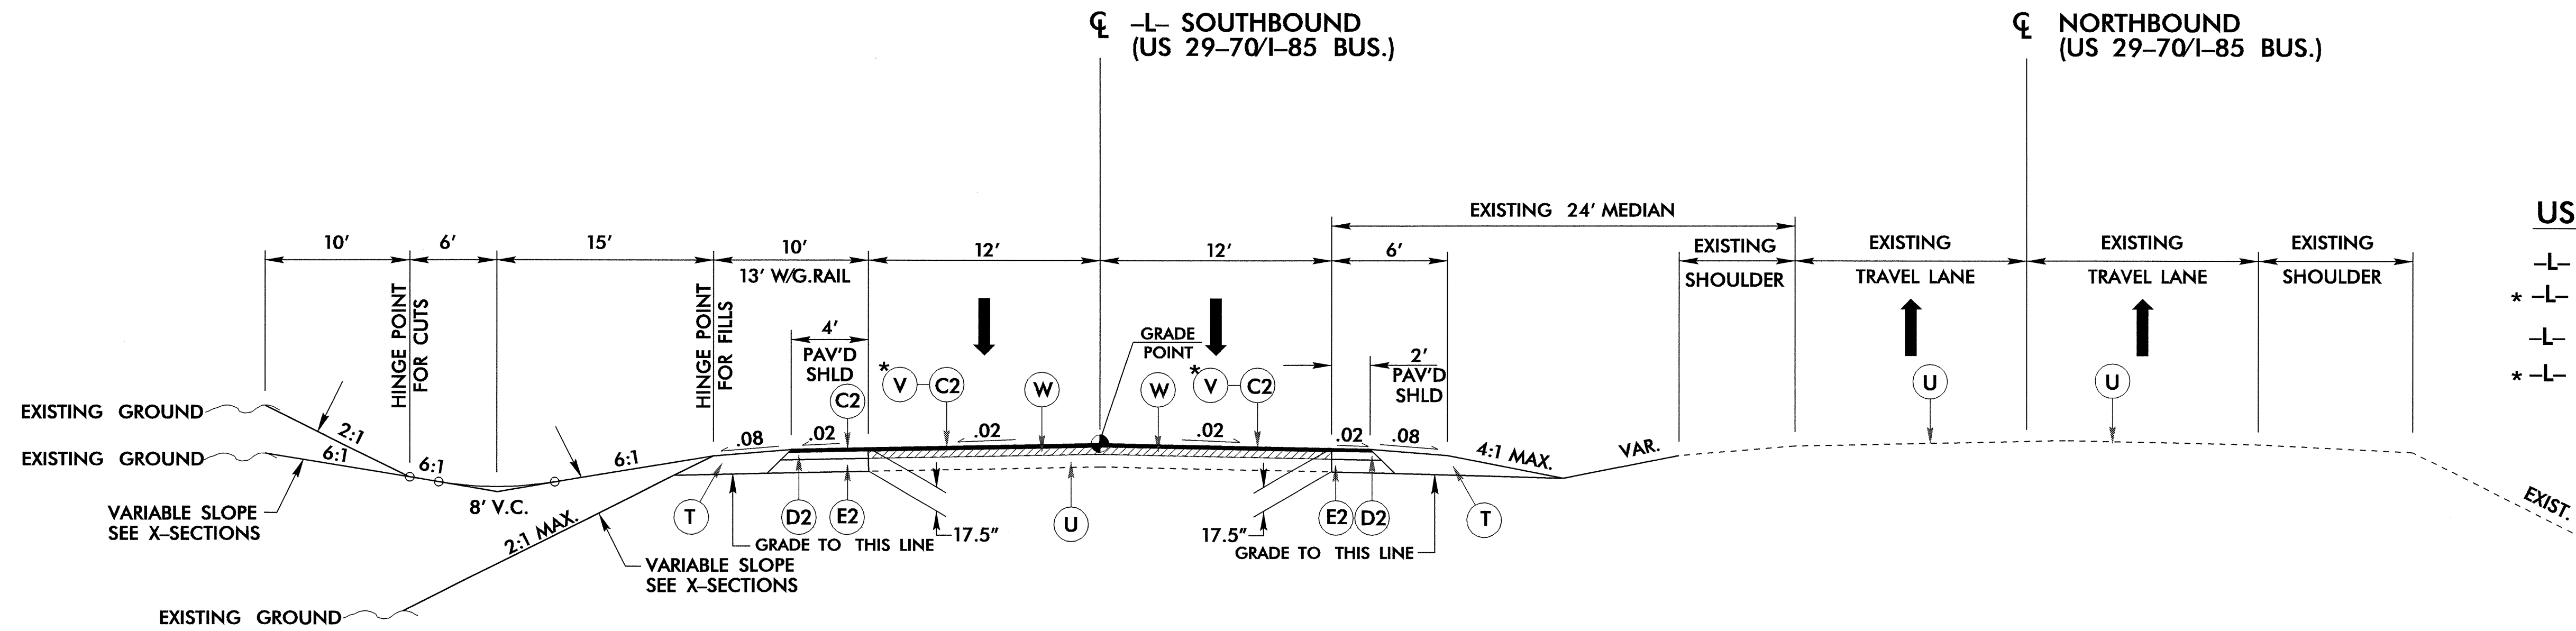


6/2/99


C2	3" S9.5C	PROJECT REFERENCE NO.	B-4096	SHEET NO.	2-A
D2	4" I19.0C	ROADWAY DESIGN ENGINEER	 		
E2	10 1/2" B25.0C	PAVEMENT DESIGN ENGINEER			
T	EARTH				
U	EXIST.				
V	MILLING.				
W	WEDGING.				



USE TYPICAL SECTION NO. 2

- L- STA. 14+50 TO 15+75
- * -L- STA. 15+75 TO 18+25
- L- STA. 22+50 TO 23+75
- * -L- STA. 23+75 TO 27+00

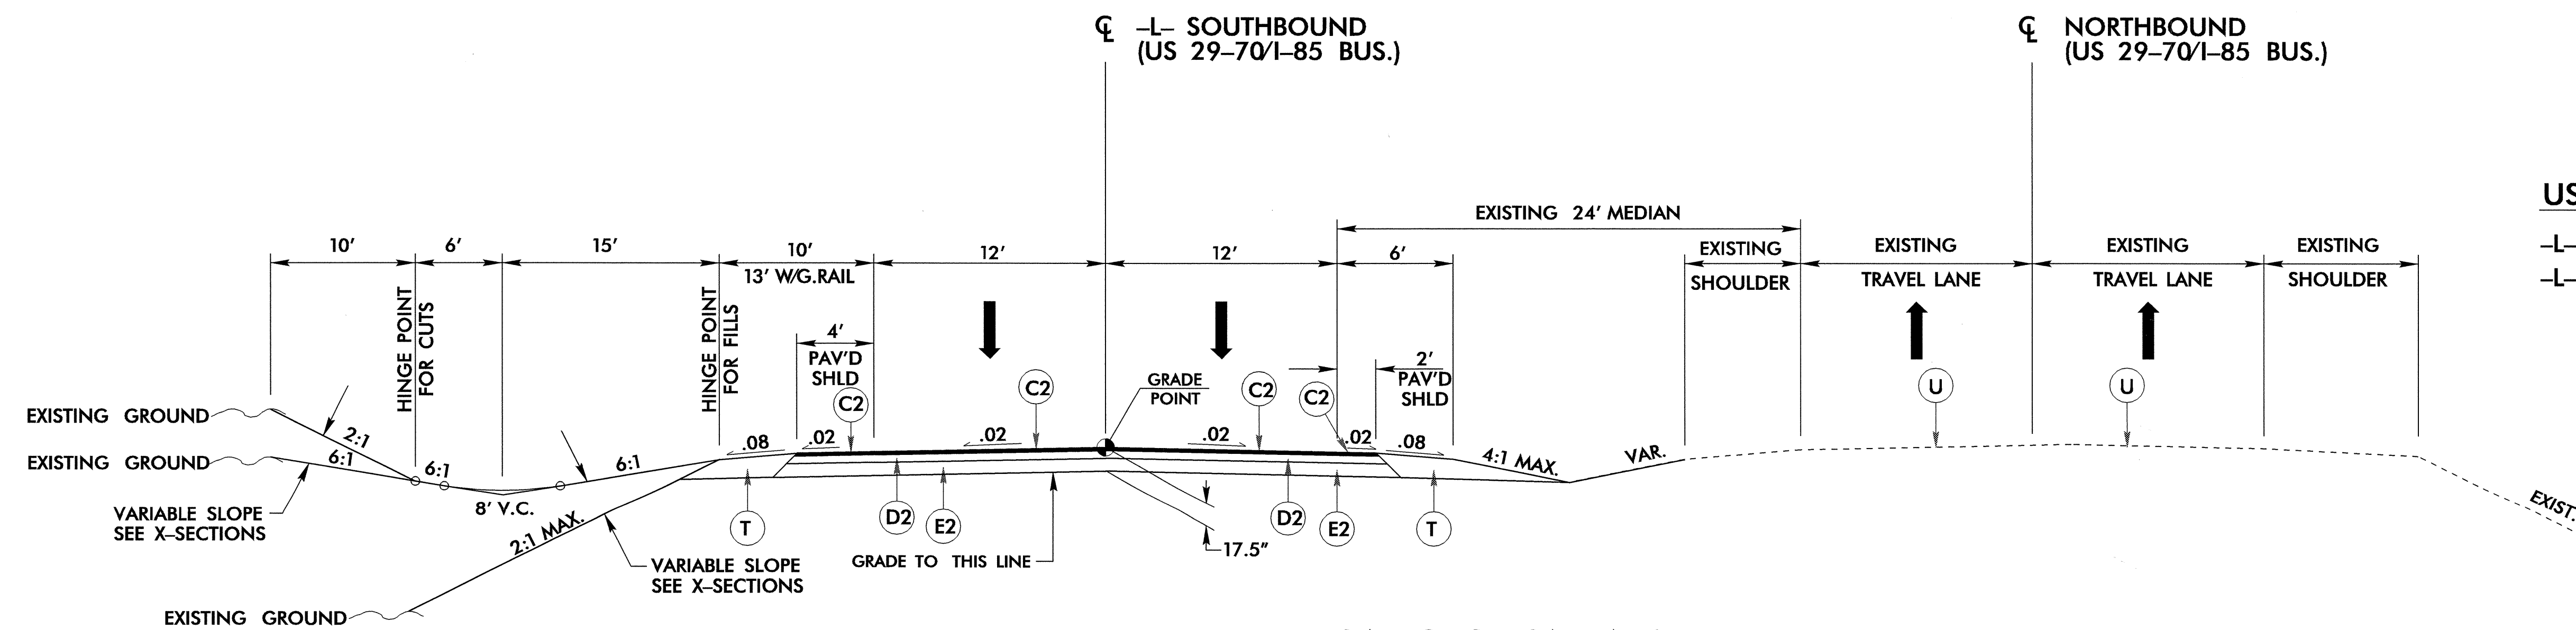TYPICAL SECTION NO. 2



USE TYPICAL SECTION NO. 3

- L- STA. 18+25 TO 19+24.23
- L- STA. 21+52.57 TO 22+50

TYPICAL SECTION NO. 3

20-AUG-2004 12:33
 P:\proj\B4096\RD\RD123407
 B.Thompson