
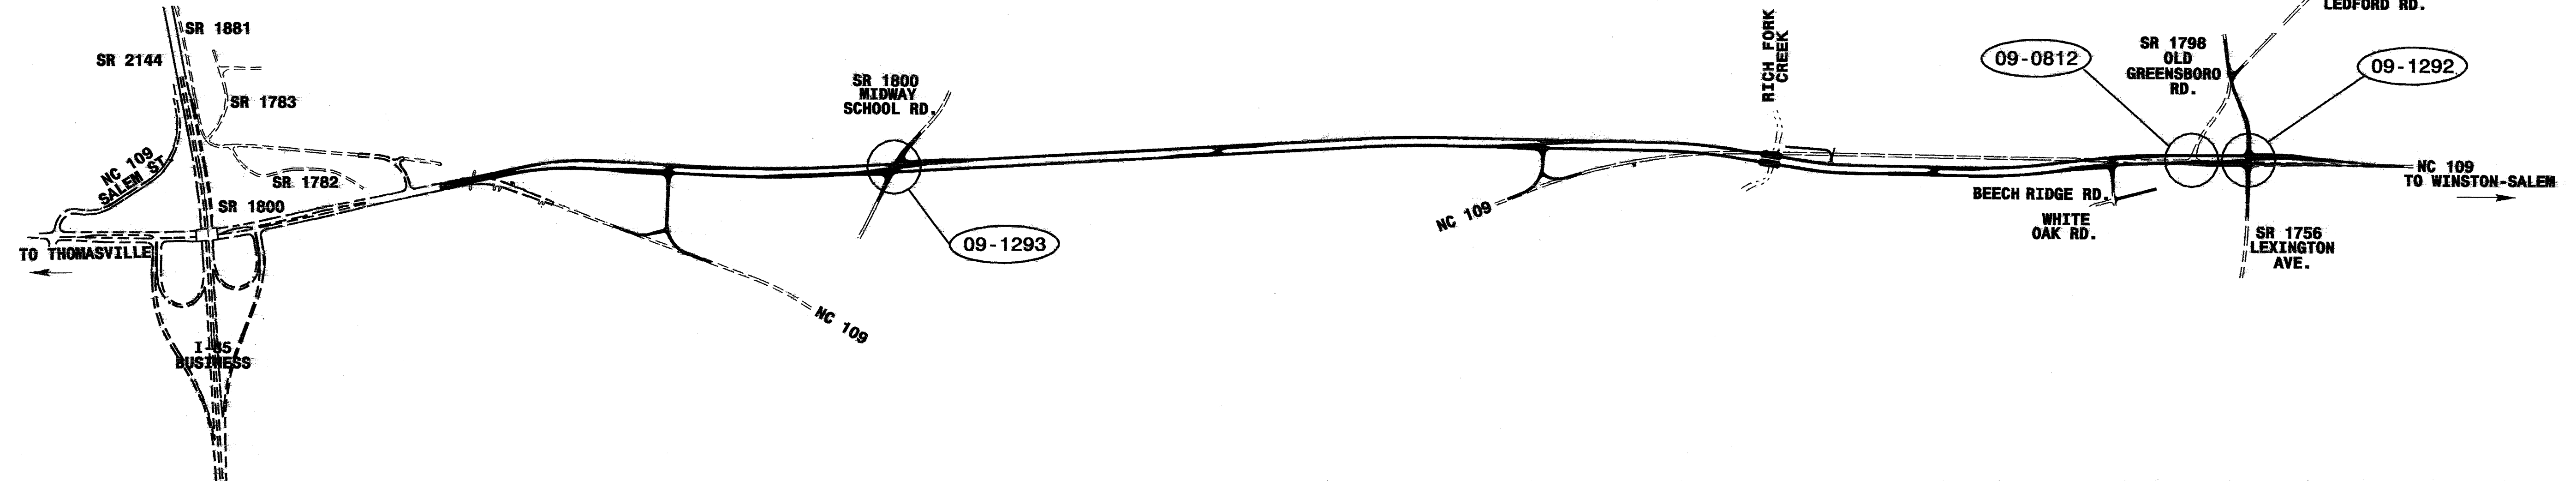
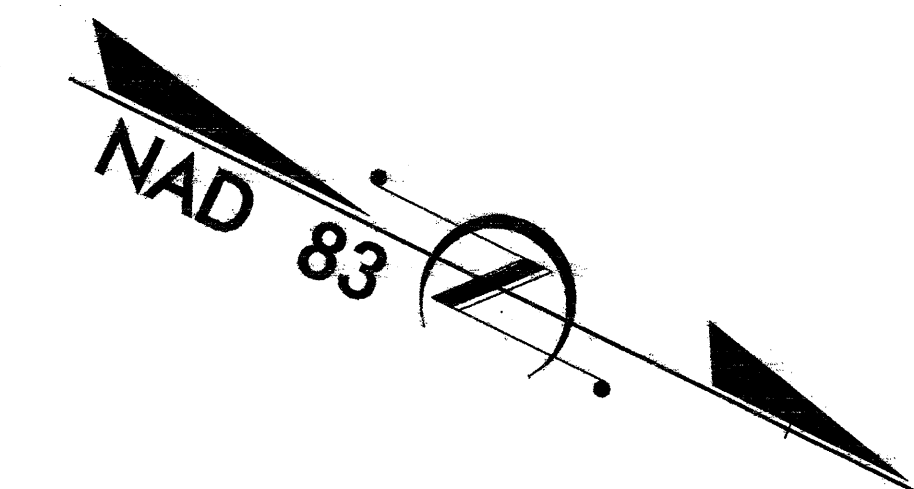


STATE OF NORTH CAROLINA  
DIVISION OF HIGHWAYS

**DAVIDSON COUNTY**

**LOCATION: NC 109 FROM NORTH OF I-85 BUSINESS TO  
NORTH OF SR 1756 (LEXINGTON AVE.) NORTH  
OF LEDFORD MIDDLE SCHOOL**

**TYPE OF WORK: TRAFFIC SIGNALS**

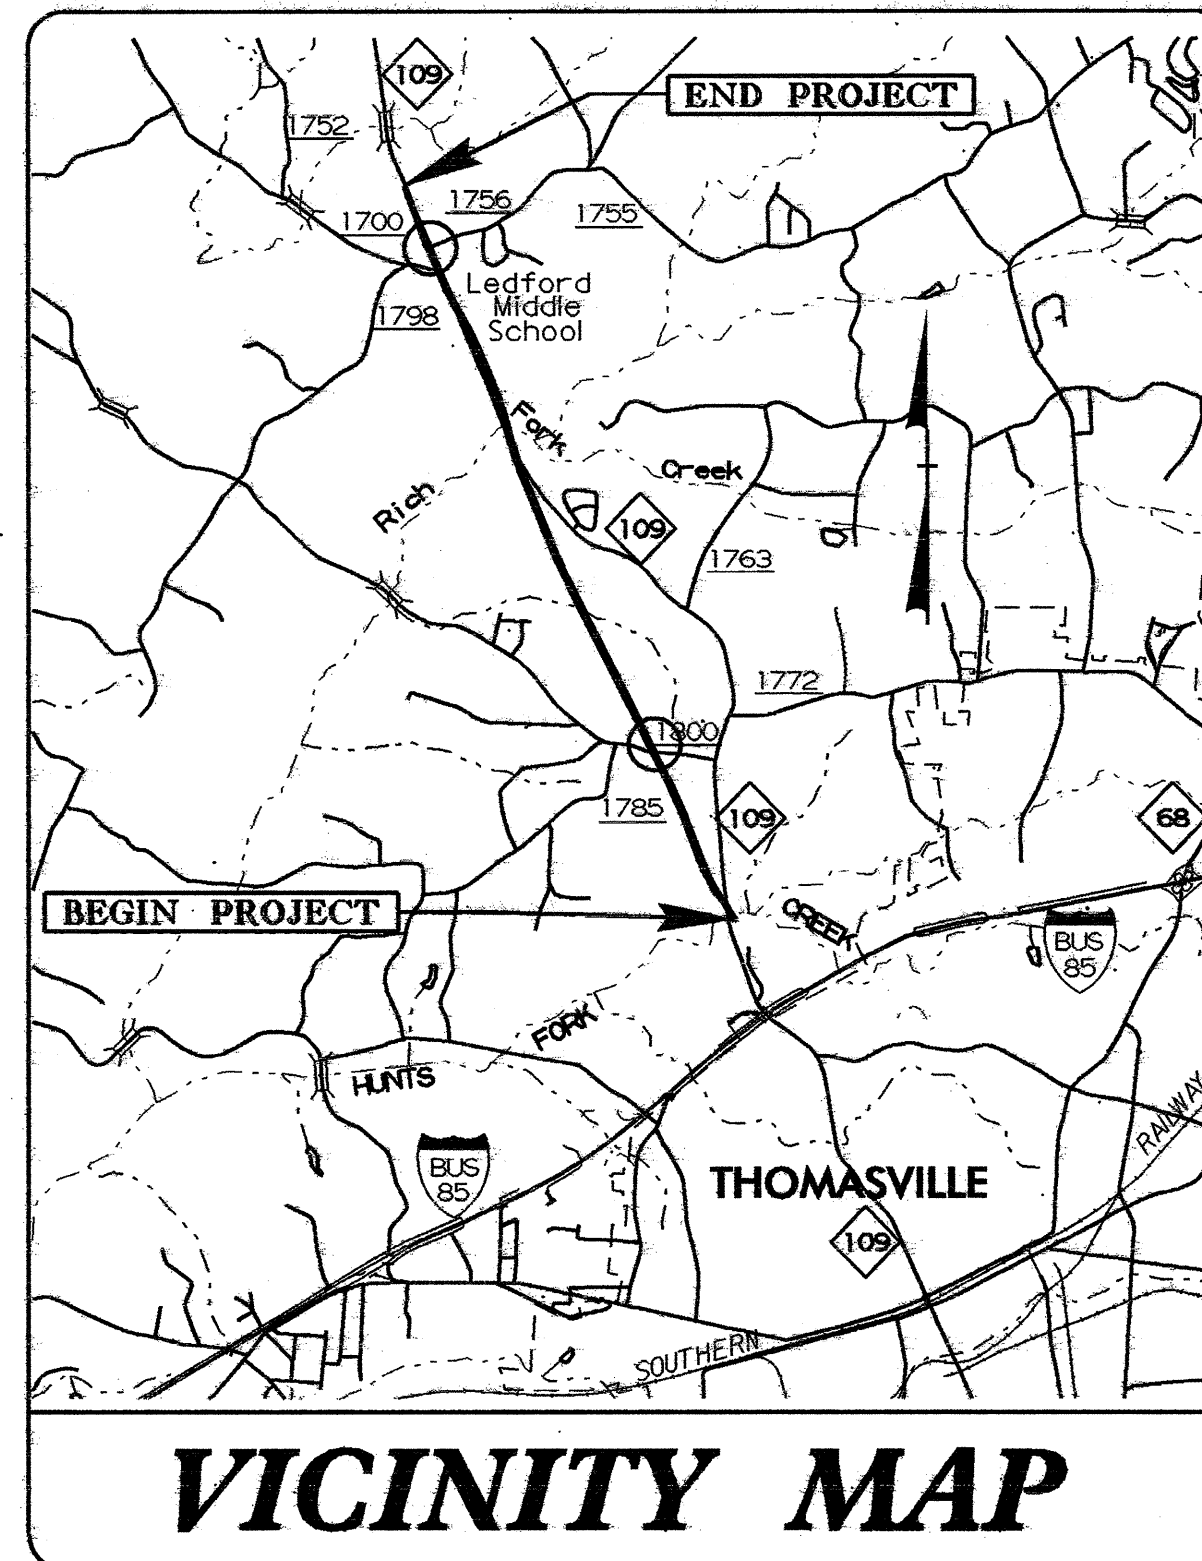

**TIP No.: R-2568B**

**INDEX OF PLANS**

| SHEET NUMBER | SIGNAL INVENTORY NUMBER | LOCATION /DESCRIPTION   |
|--------------|-------------------------|---|
| SIG. 1       | ---                     | Title Sheet   |
| SIG. 2-3     | 09-1293                 | NC 109 at SR 1800 (Midway School Rd.)                             |
| SIG. 4-5     | 09-0812                 | NC 109 at SR 1798 (Old Greensboro Rd.)/Ledford Middle School Exit |
| SIG. 6-11    | 09-1292                 | NC 109 at SR 1756 (W. Lexington Ave.)                             |
| SIG. 12      | ---                     | 170 Signal Cabinet Standard Print for 2070 Controller             |

**LEGEND**

##-#### SIGNAL INVENTORY NUMBER

**NCDOT CONTACTS:**  
TRAFFIC ENGINEERING AND SAFETY SYSTEMS BRANCH

*Doumit.Y. ISHAK* - SIGNALS AND GEOMETRICS CONTRACTS ENGINEER  
*GEORGE C. BROWN, PE* - SIGNALS EQUIPMENT DESIGN ENGINEER



122 N. McDowell St., Raleigh, NC 27603