




PLAN OF LEFT WING W1

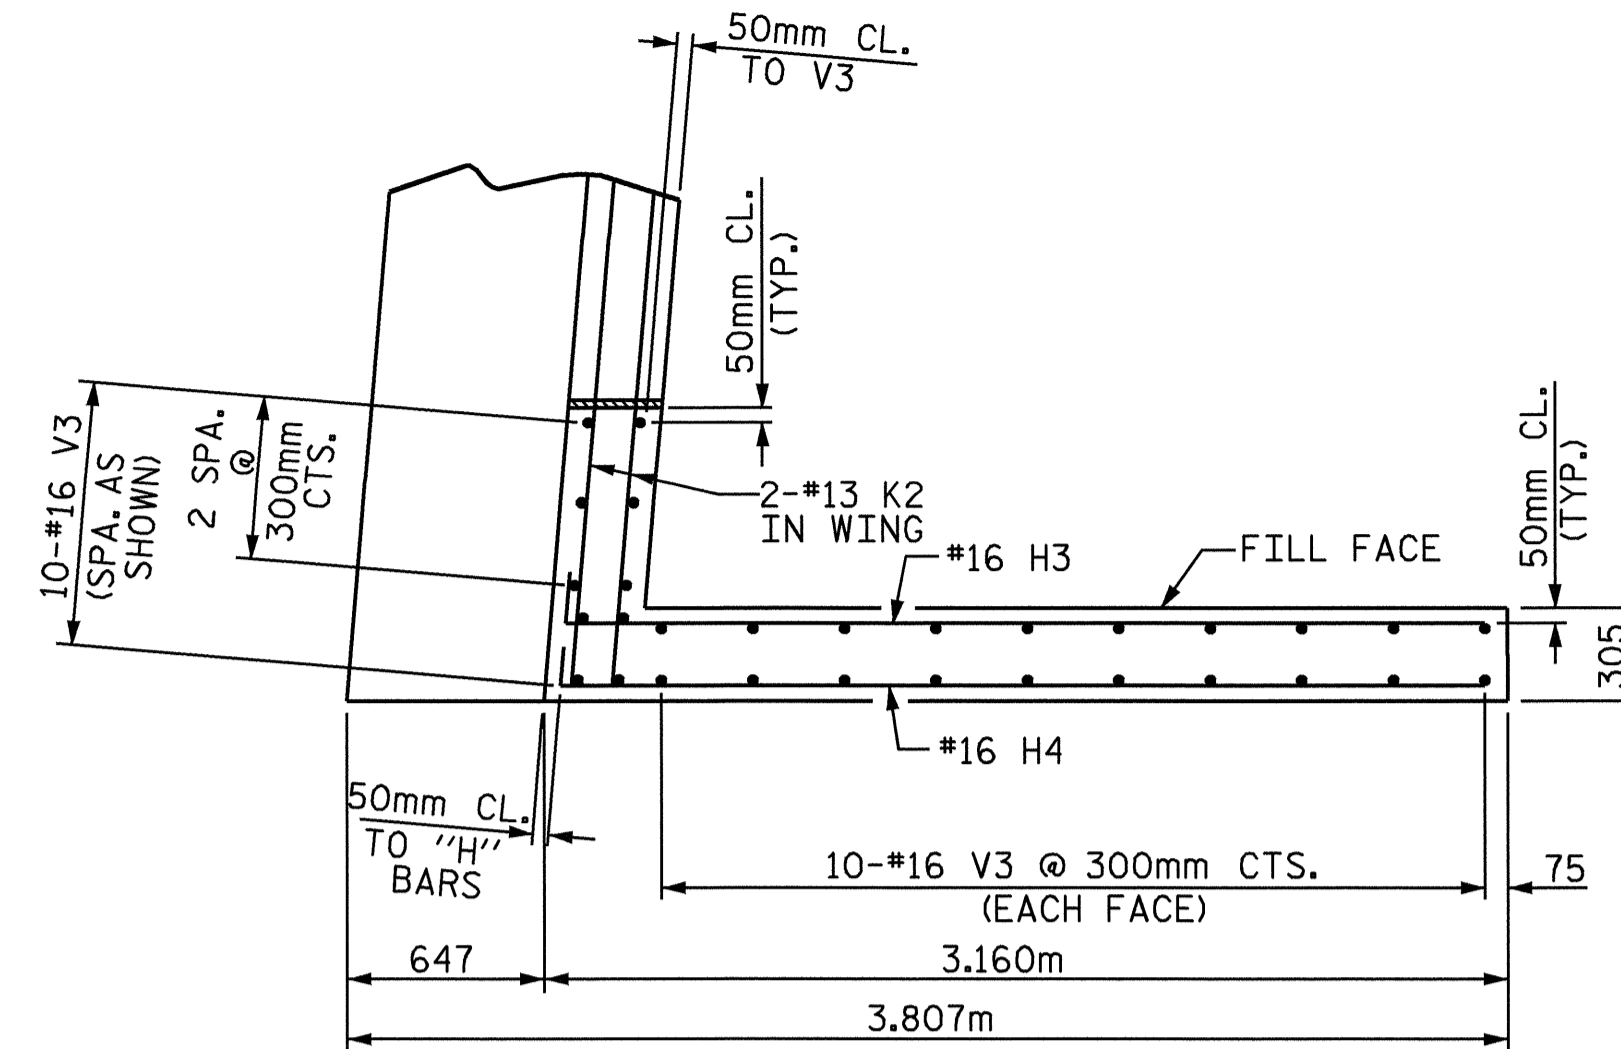


PLAN OF RIGHT WING W2

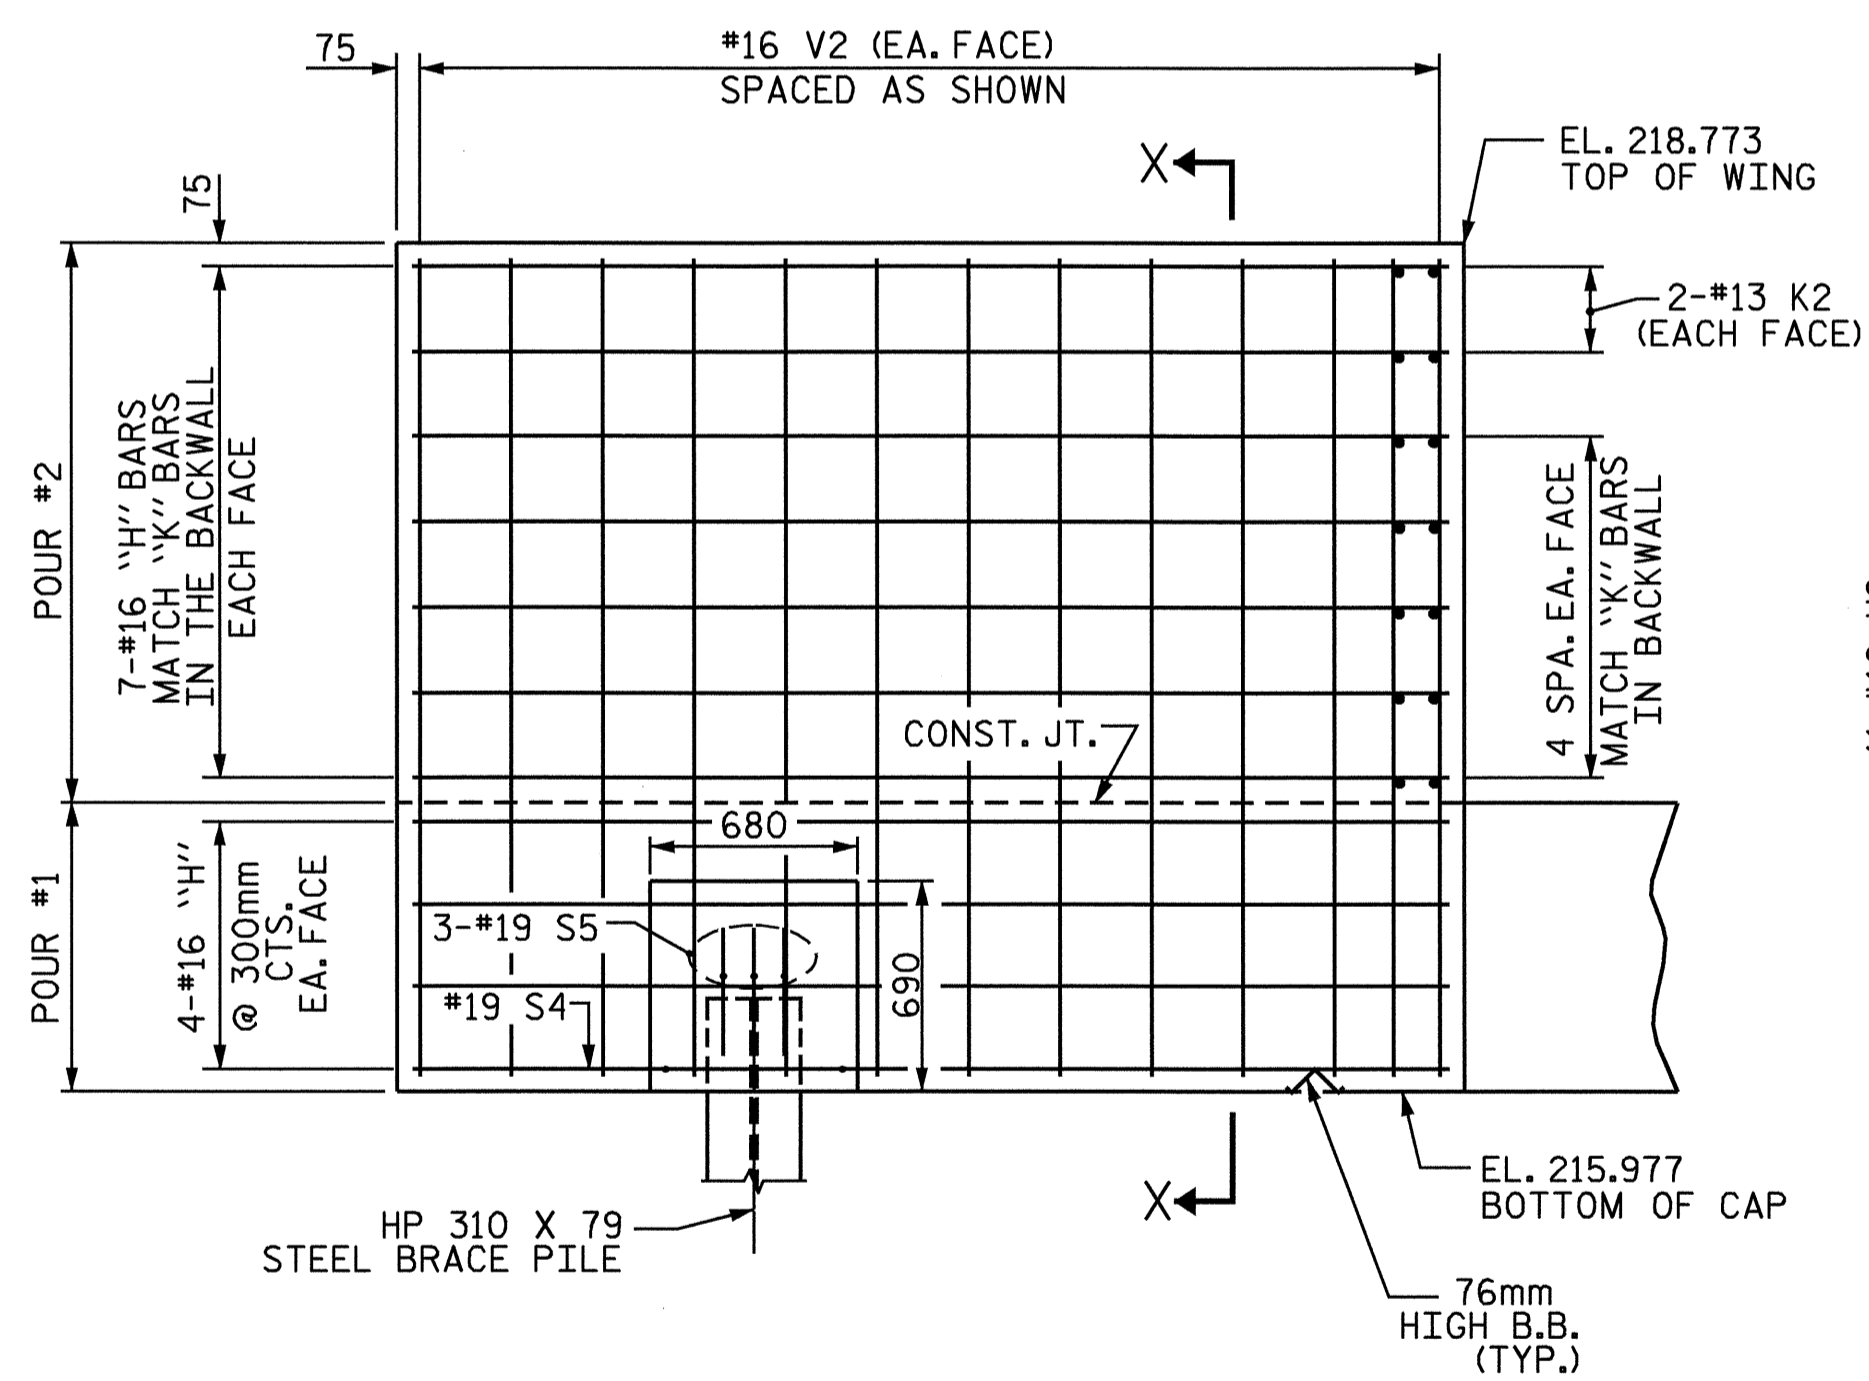


ELEVATION OF LEFT WING W1

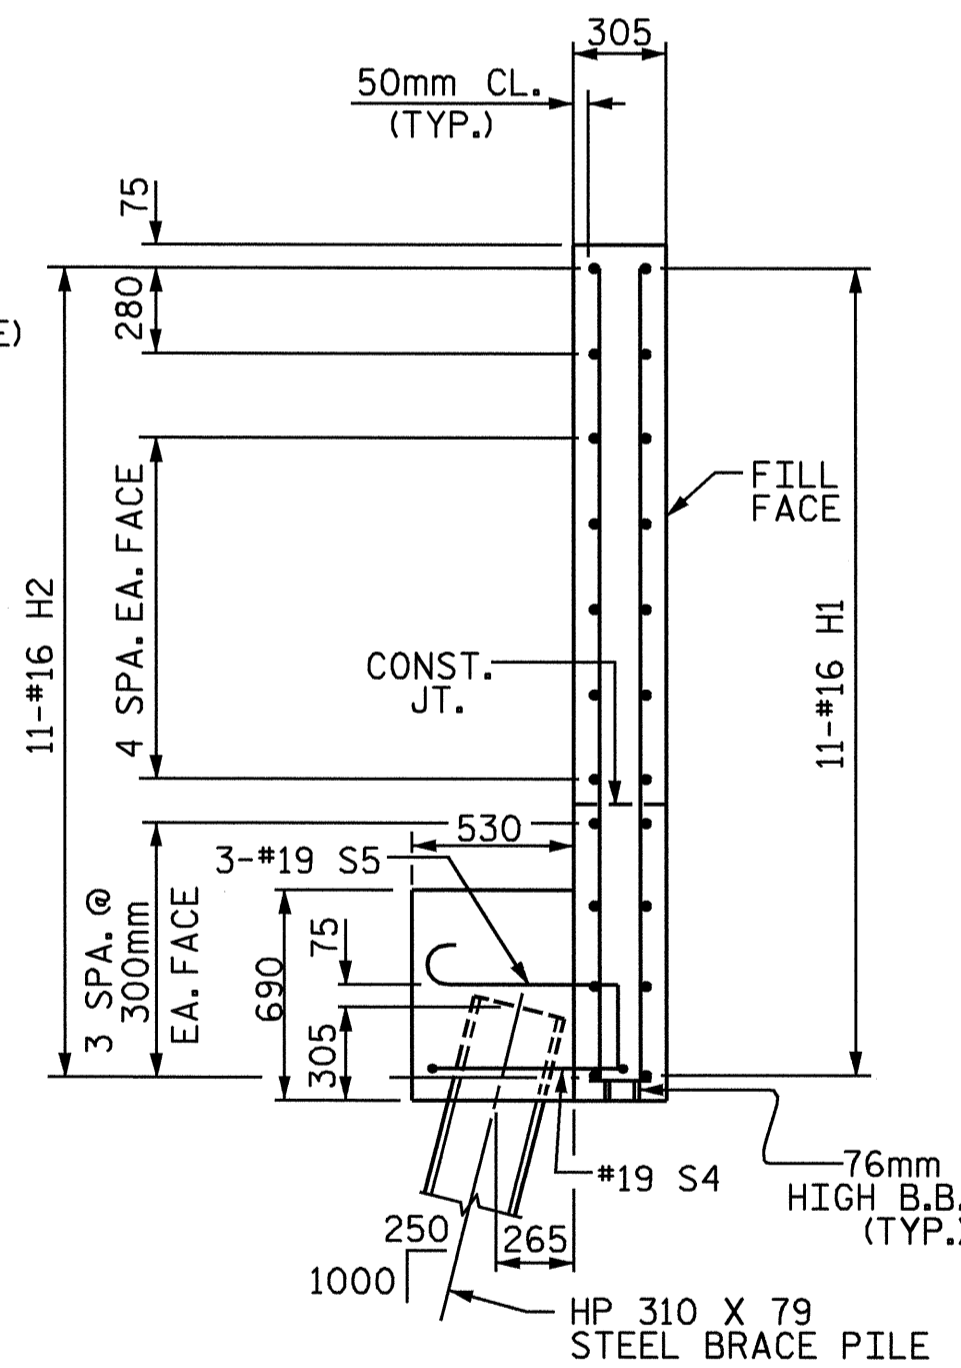

SECTION X-X

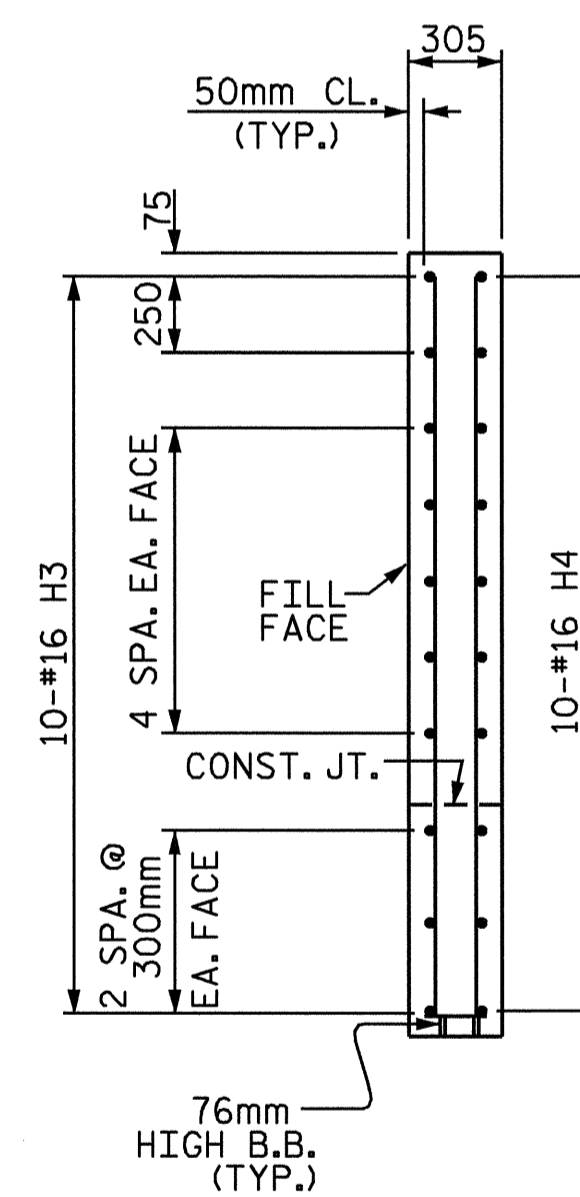

SECTION Y-Y

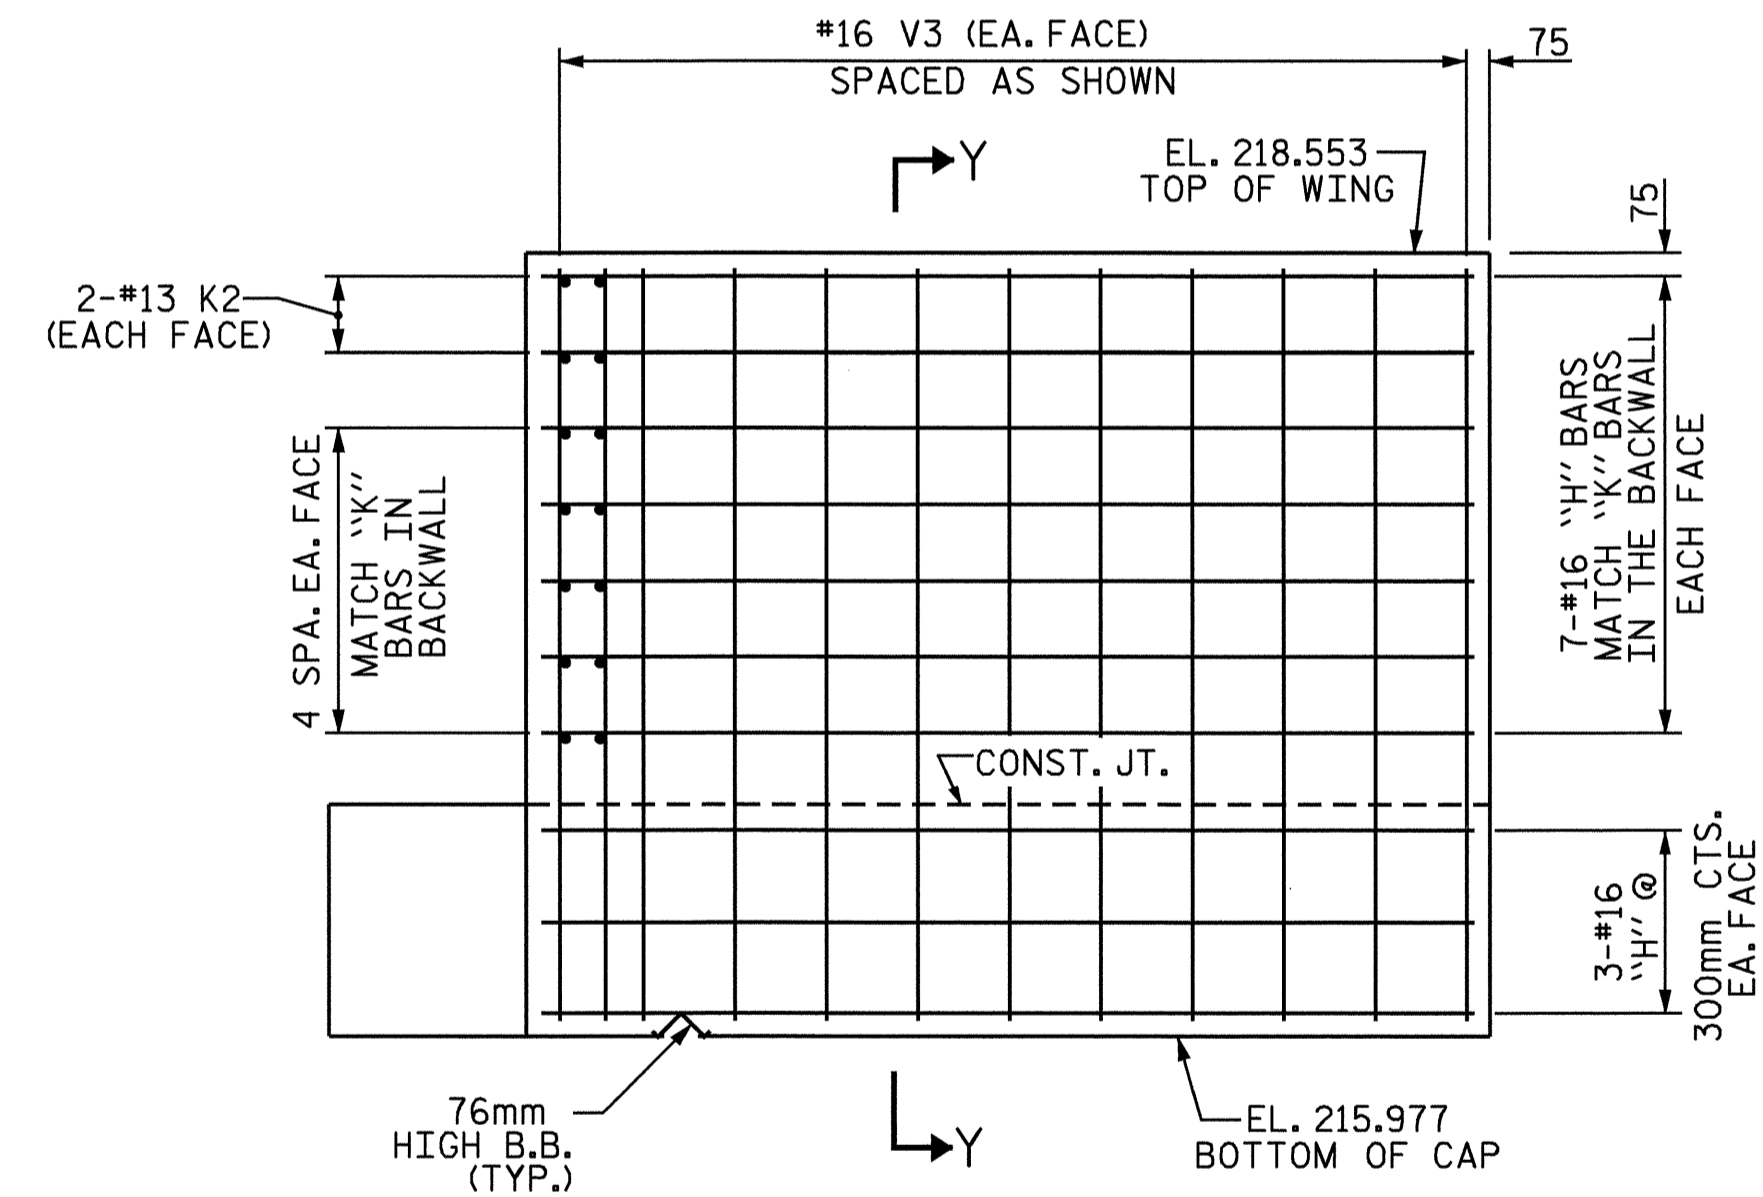

ELEVATION OF RIGHT WING W2

PROJECT NO. R-2568B
DAVIDSON COUNTY
 STATION: 61+31.500 -L-

SHEET 2 OF 3

STATE OF NORTH CAROLINA
 DEPARTMENT OF TRANSPORTATION
 RALEIGH

SUBSTRUCTURE
 END BENT 2



DRAWN BY: QT NGUYEN DATE: 12-03
 CHECKED BY: CR LEWIS DATE: 7-04

08-SEP-2004 09:28
 W:\sdquady\r2568b\nguyen\Microstation\sub\r2568b2e.dgn
 qtnguyen

REVISIONS						SHEET NO.
NO.	BY:	DATE:	NO.	BY:	DATE:	S-55
1			3			TOTAL SHEETS
2			4			64

STR. #2