



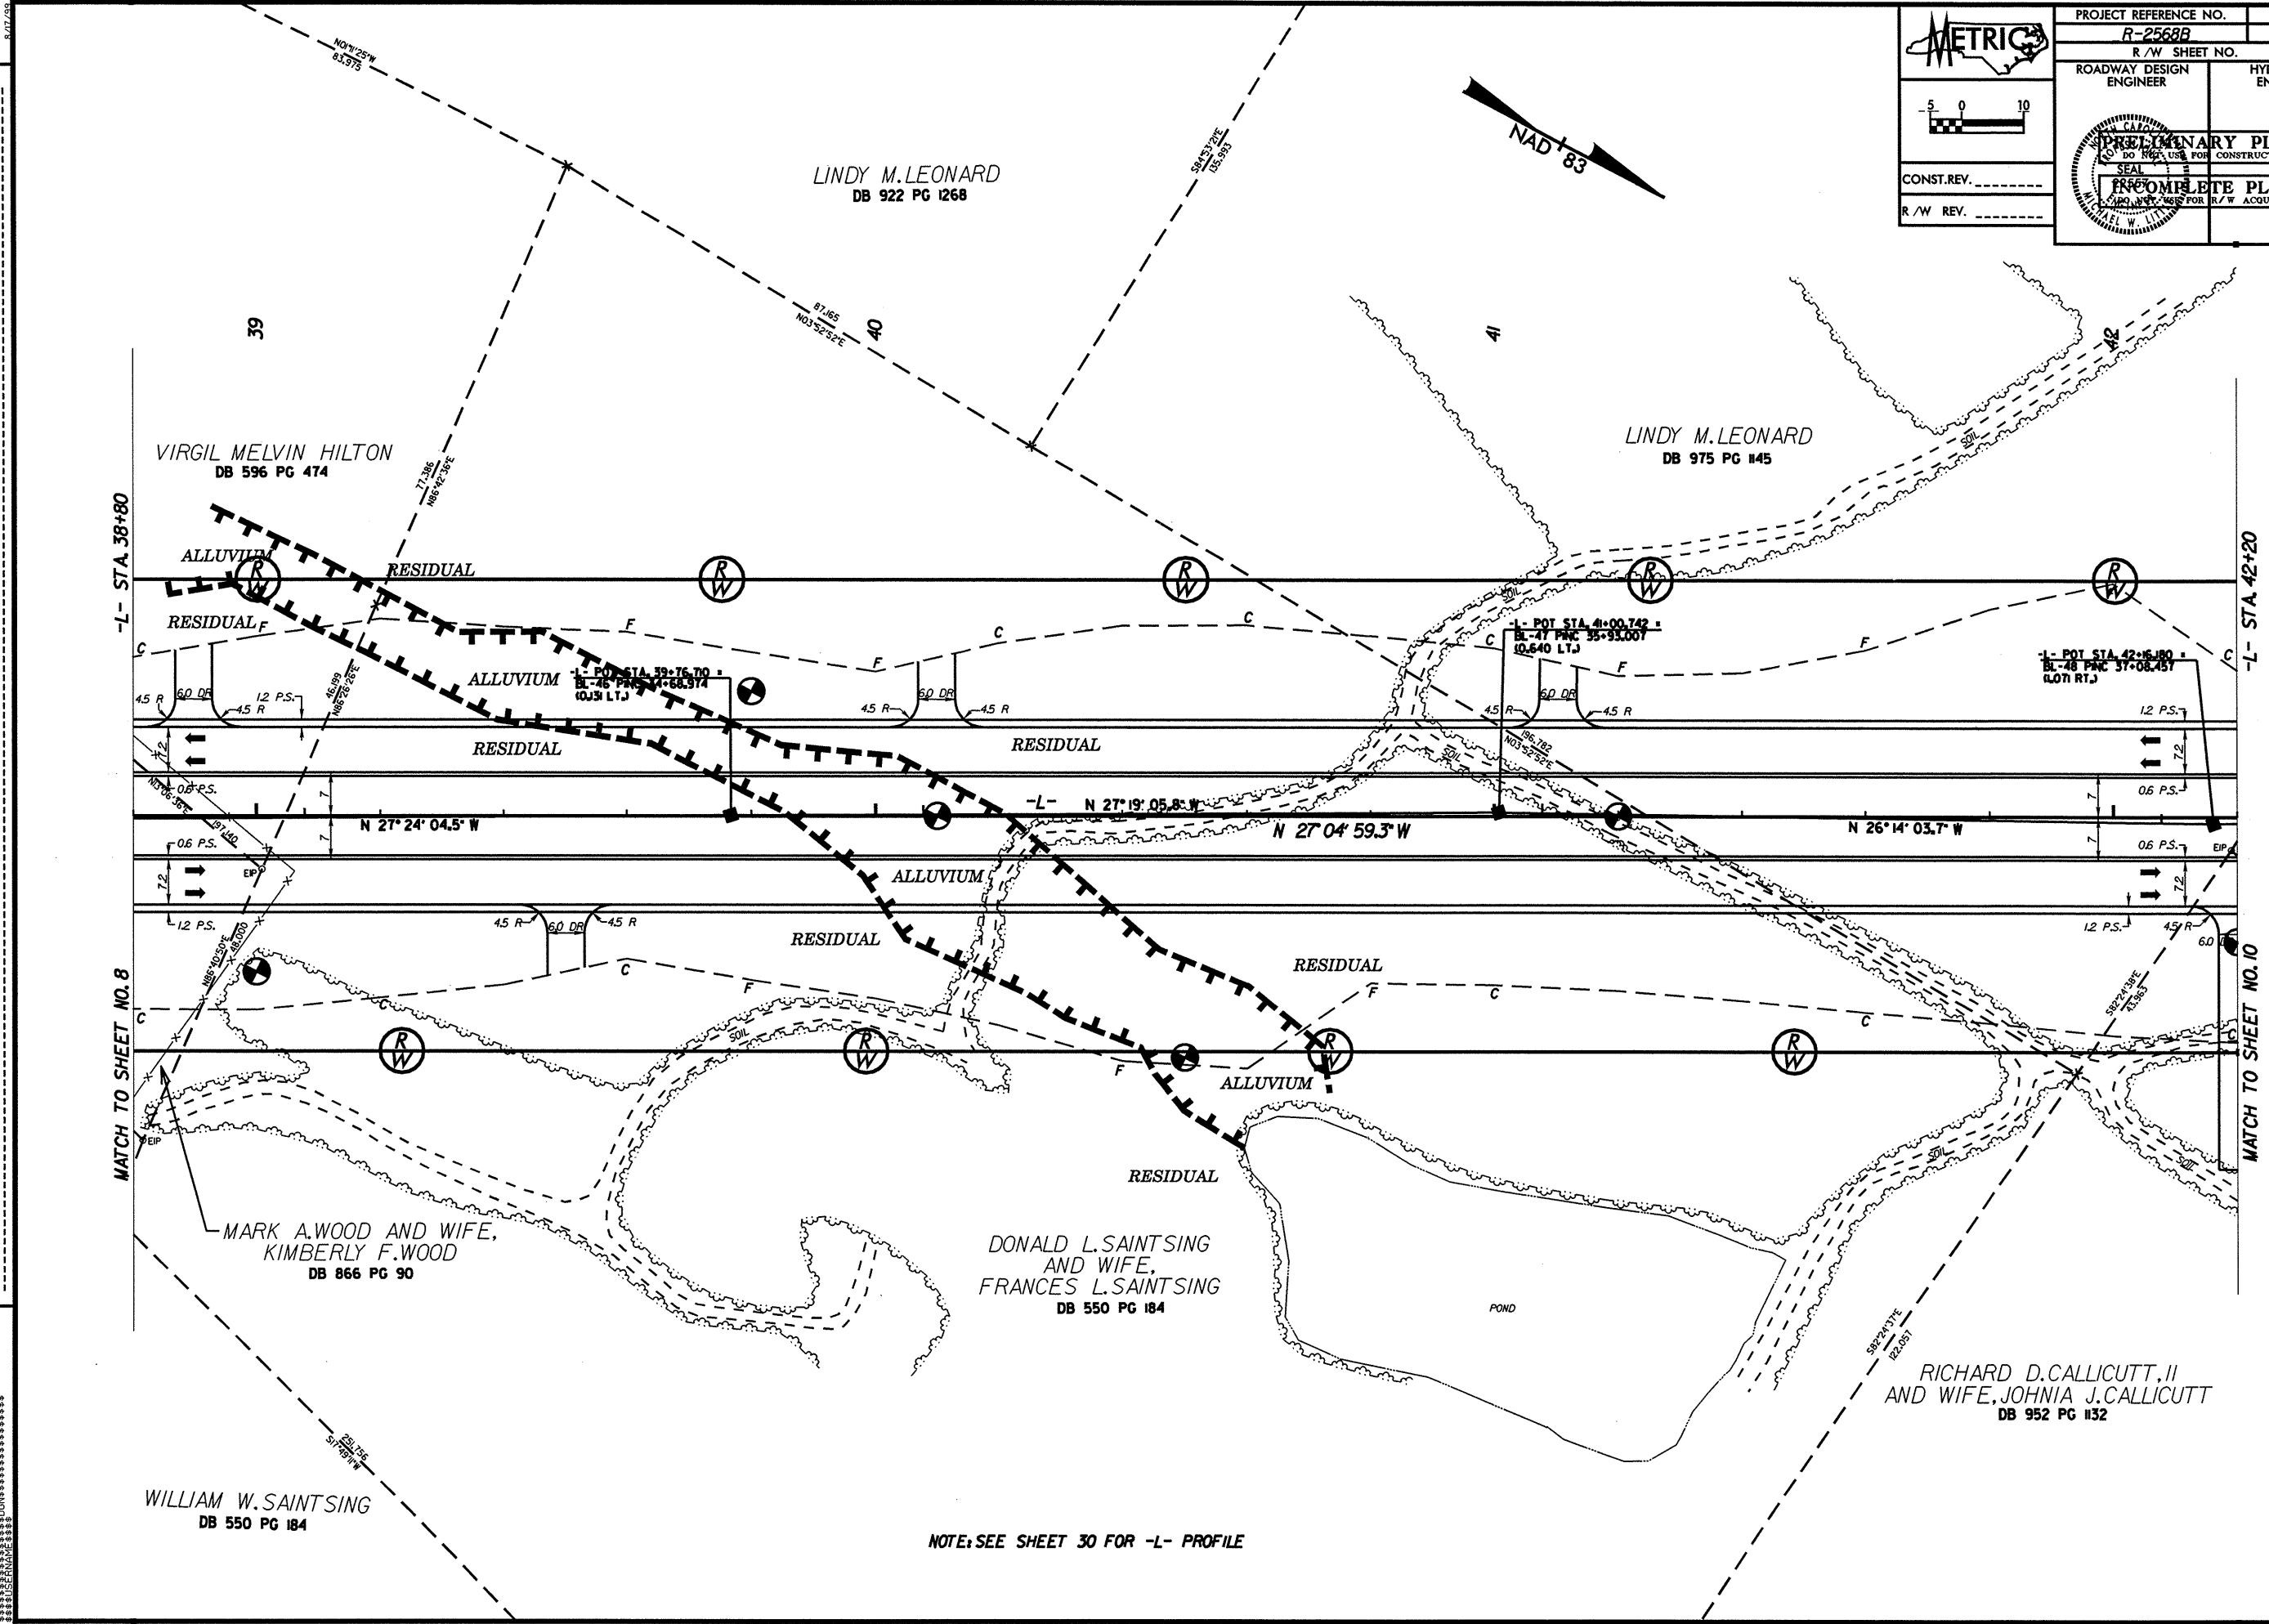

PROJECT REFERENCE NO.	R-2568B	SHEET NO.	9
R/W SHEET NO.			
ROADWAY DESIGN ENGINEER		HYDRAULICS ENGINEER	
<b>PRELIMINARY PLANS</b> DO NOT USE FOR CONSTRUCTION			
<b>INCOMPLETE PLANS</b> DO NOT USE FOR R/W ACQUISITION			
CONST. REV.	-----		
R/W REV.	-----		

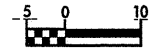

REVISIONS

\*\*\*\*\*  
 SYSTEMS  
 \*\*\*\*\*

NOTE: SEE SHEET 30 FOR -L- PROFILE