



EDWIN CHANDLER GABLE
DB 764 PG 1173

NOTES: (1) SEE SHEET 28 FOR -L- PROFILE
(2) SEE SHEET 38 FOR -Y- PROFILE

NAD 83

-L-
PI Sta. 32+73.213
 $\Delta = 5^{\circ}45'24.5''$ (LT)
L = 351.60
T = 175.728
R = 3,495.000
S.E. = RC
R.O. = 54

PROJECT REFERENCE NO. R-2568B		SHEET NO. 6
R/W SHEET NO. 6		
ROADWAY DESIGN ENGINEER	HYDRAULICS ENGINEER	
PRELIMINARY PLANS DO NOT USE FOR CONSTRUCTION		
INCOMPLETE PLANS DO NOT USE FOR R/W ACQUISITION		
CONST. REV. _____		
R/W REV. _____		

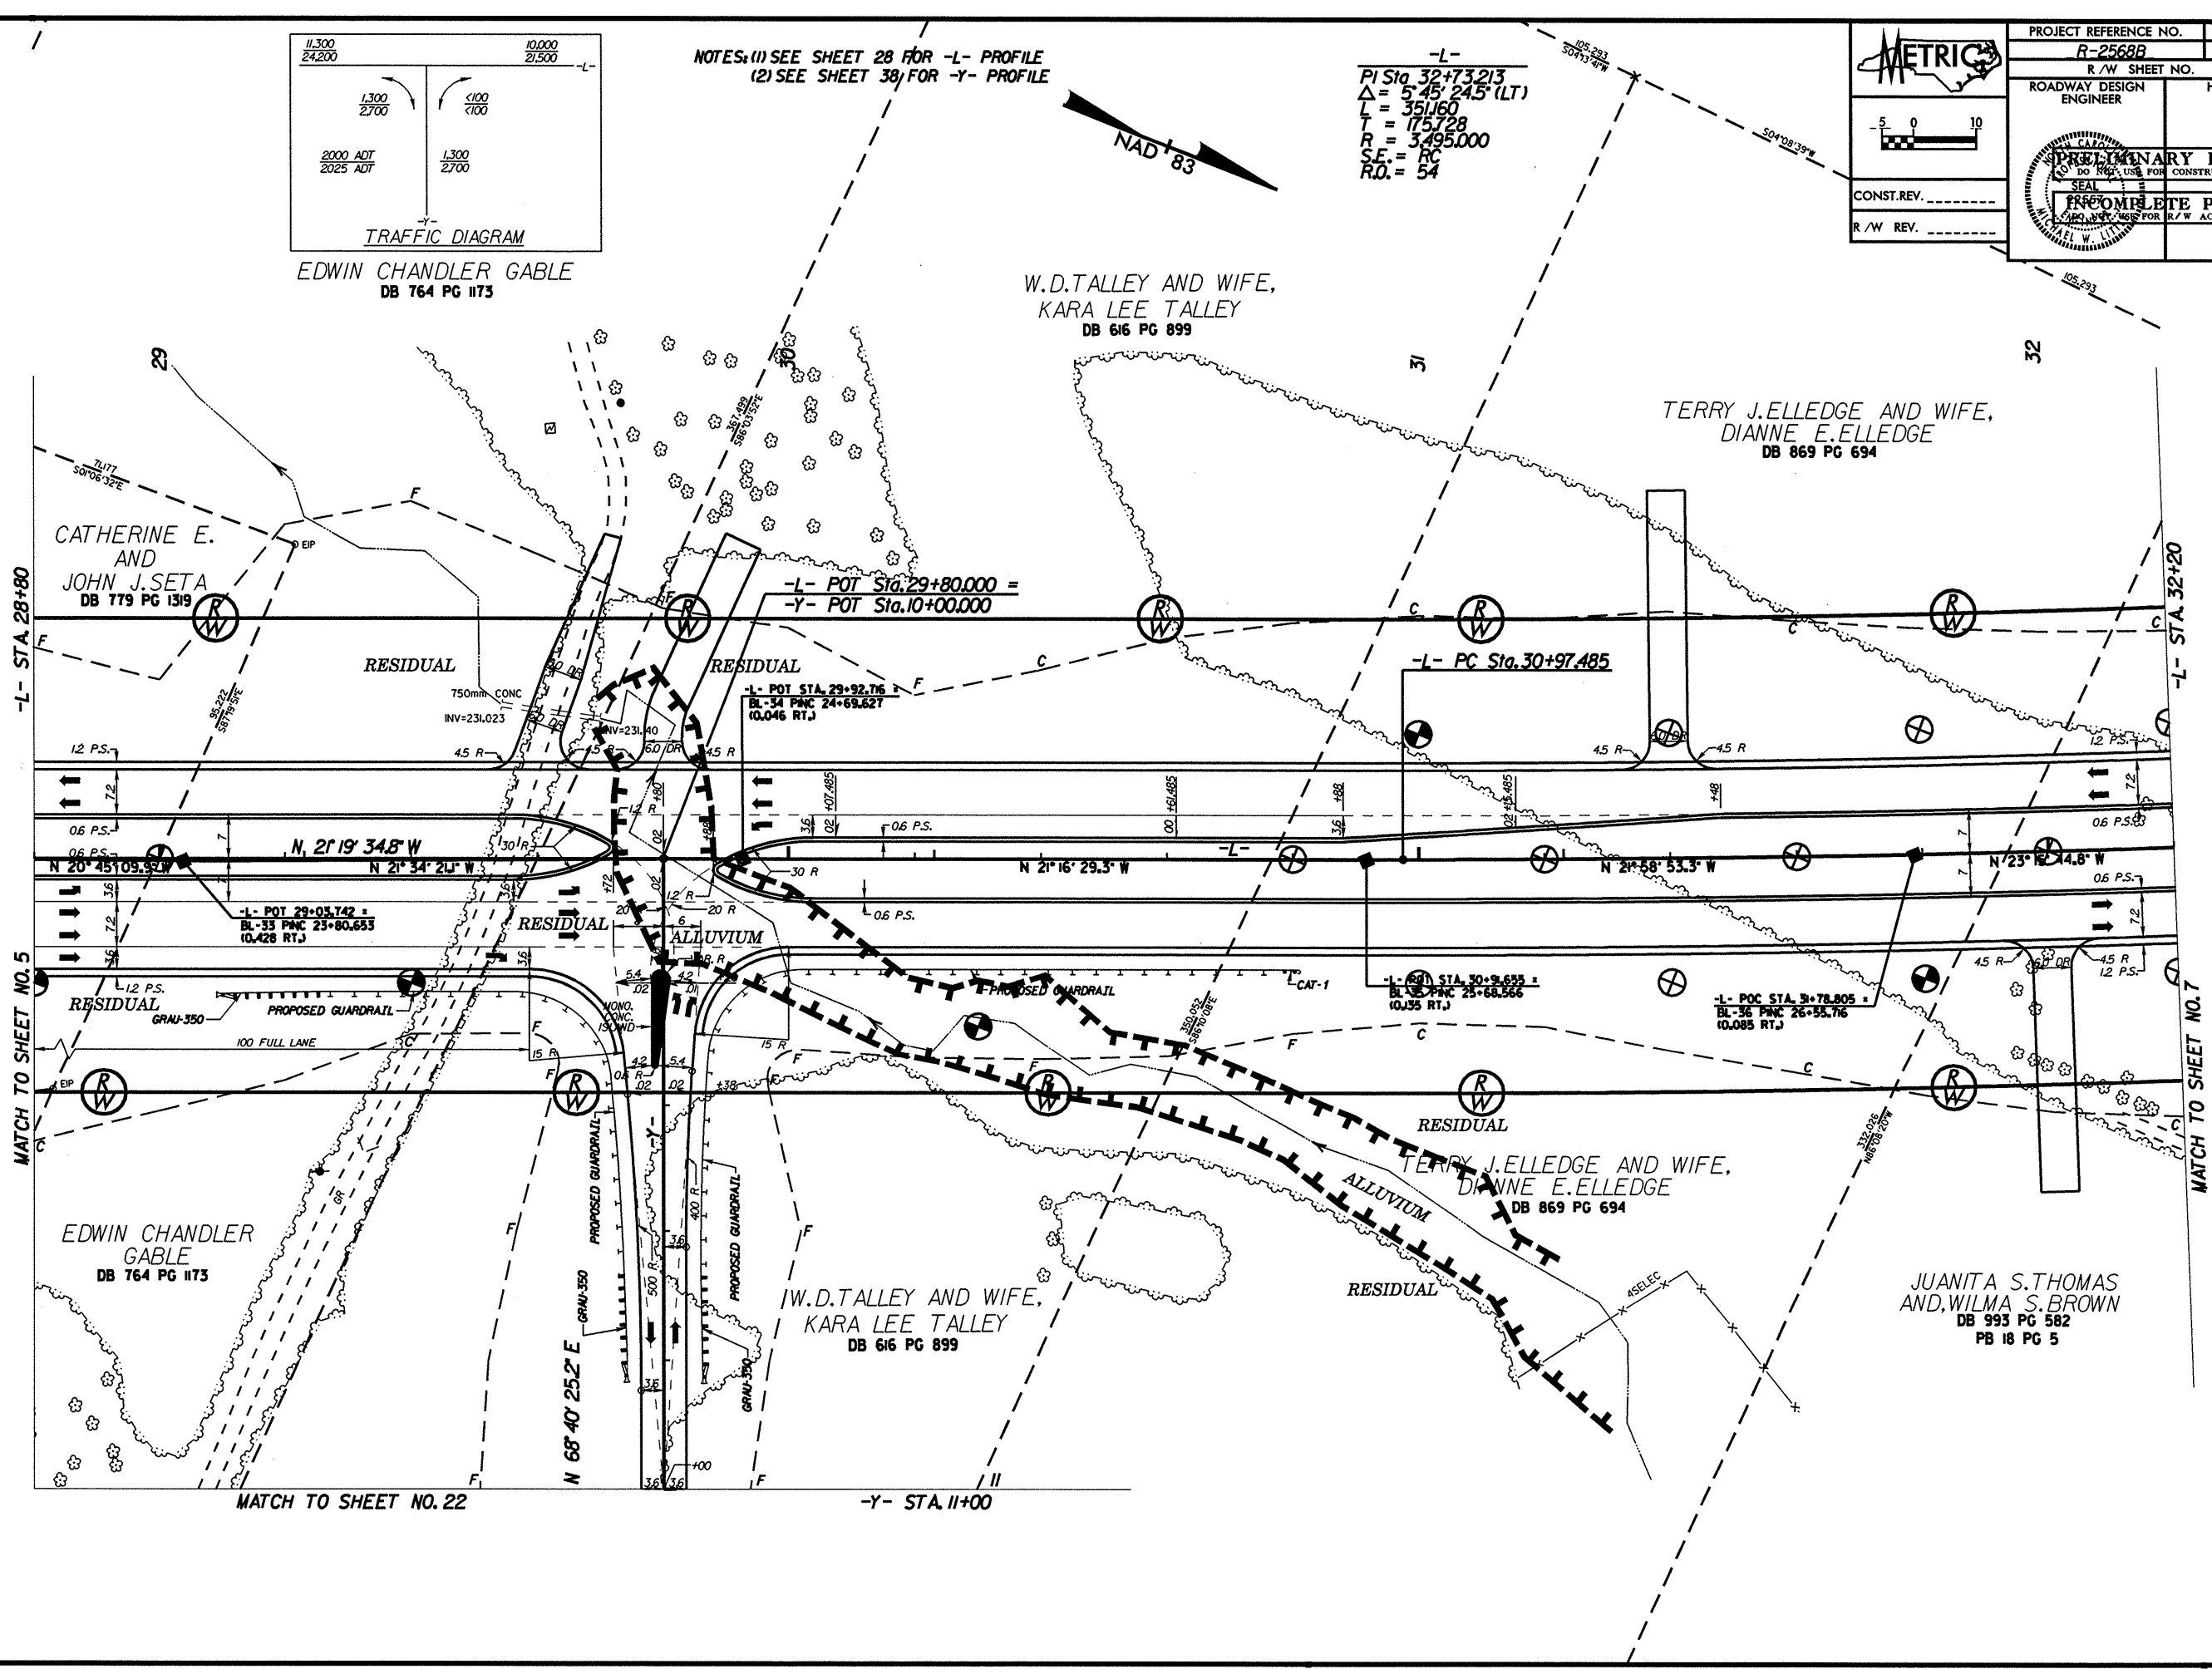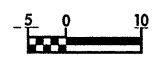

-L- STA. 28+80

MATCH TO SHEET NO. 5

MATCH TO SHEET NO. 22

-Y- STA. 11+00

-L- STA. 32+20

MATCH TO SHEET NO. 7

REVISIONS

SYSTEMS
