

TIP PROJECT: R-2568B

CONTRACT: C201069

STATE OF NORTH CAROLINA  
DIVISION OF HIGHWAYS

# DAVIDSON COUNTY




**LOCATION: NC 109 FROM NORTH OF I-85 BUSINESS TO NORTH OF SR 1756 (LEXINGTON AVE.) NORTH OF LEDFORD MIDDLE SCHOOL**  
**TYPE OF WORK: UTILITIES RELOCATION**



ALL DIMENSIONS IN THESE PLANS ARE IN METERS AND/OR MILLIMETERS UNLESS OTHERWISE SHOWN

|            |           |
|------------|-----------|
| T.I.P. NO. | SHEET NO. |
| R-2568B    | UC-1      |

**FINAL DRAWINGS**

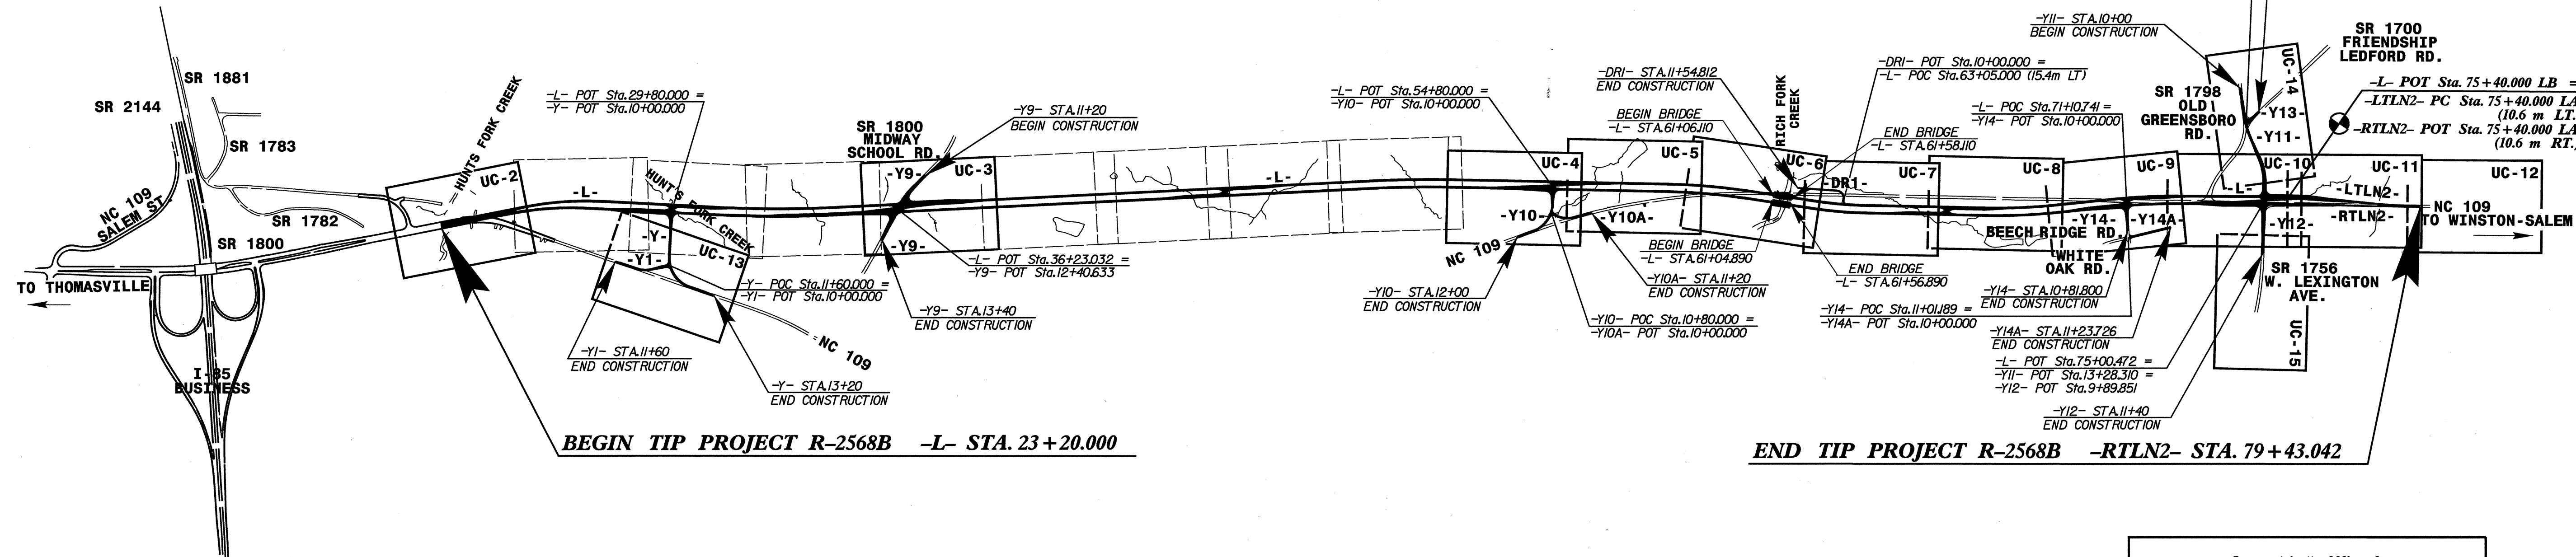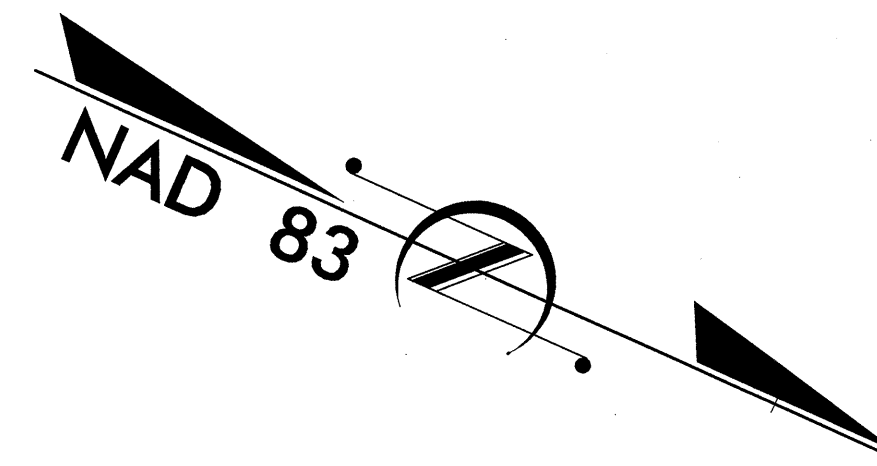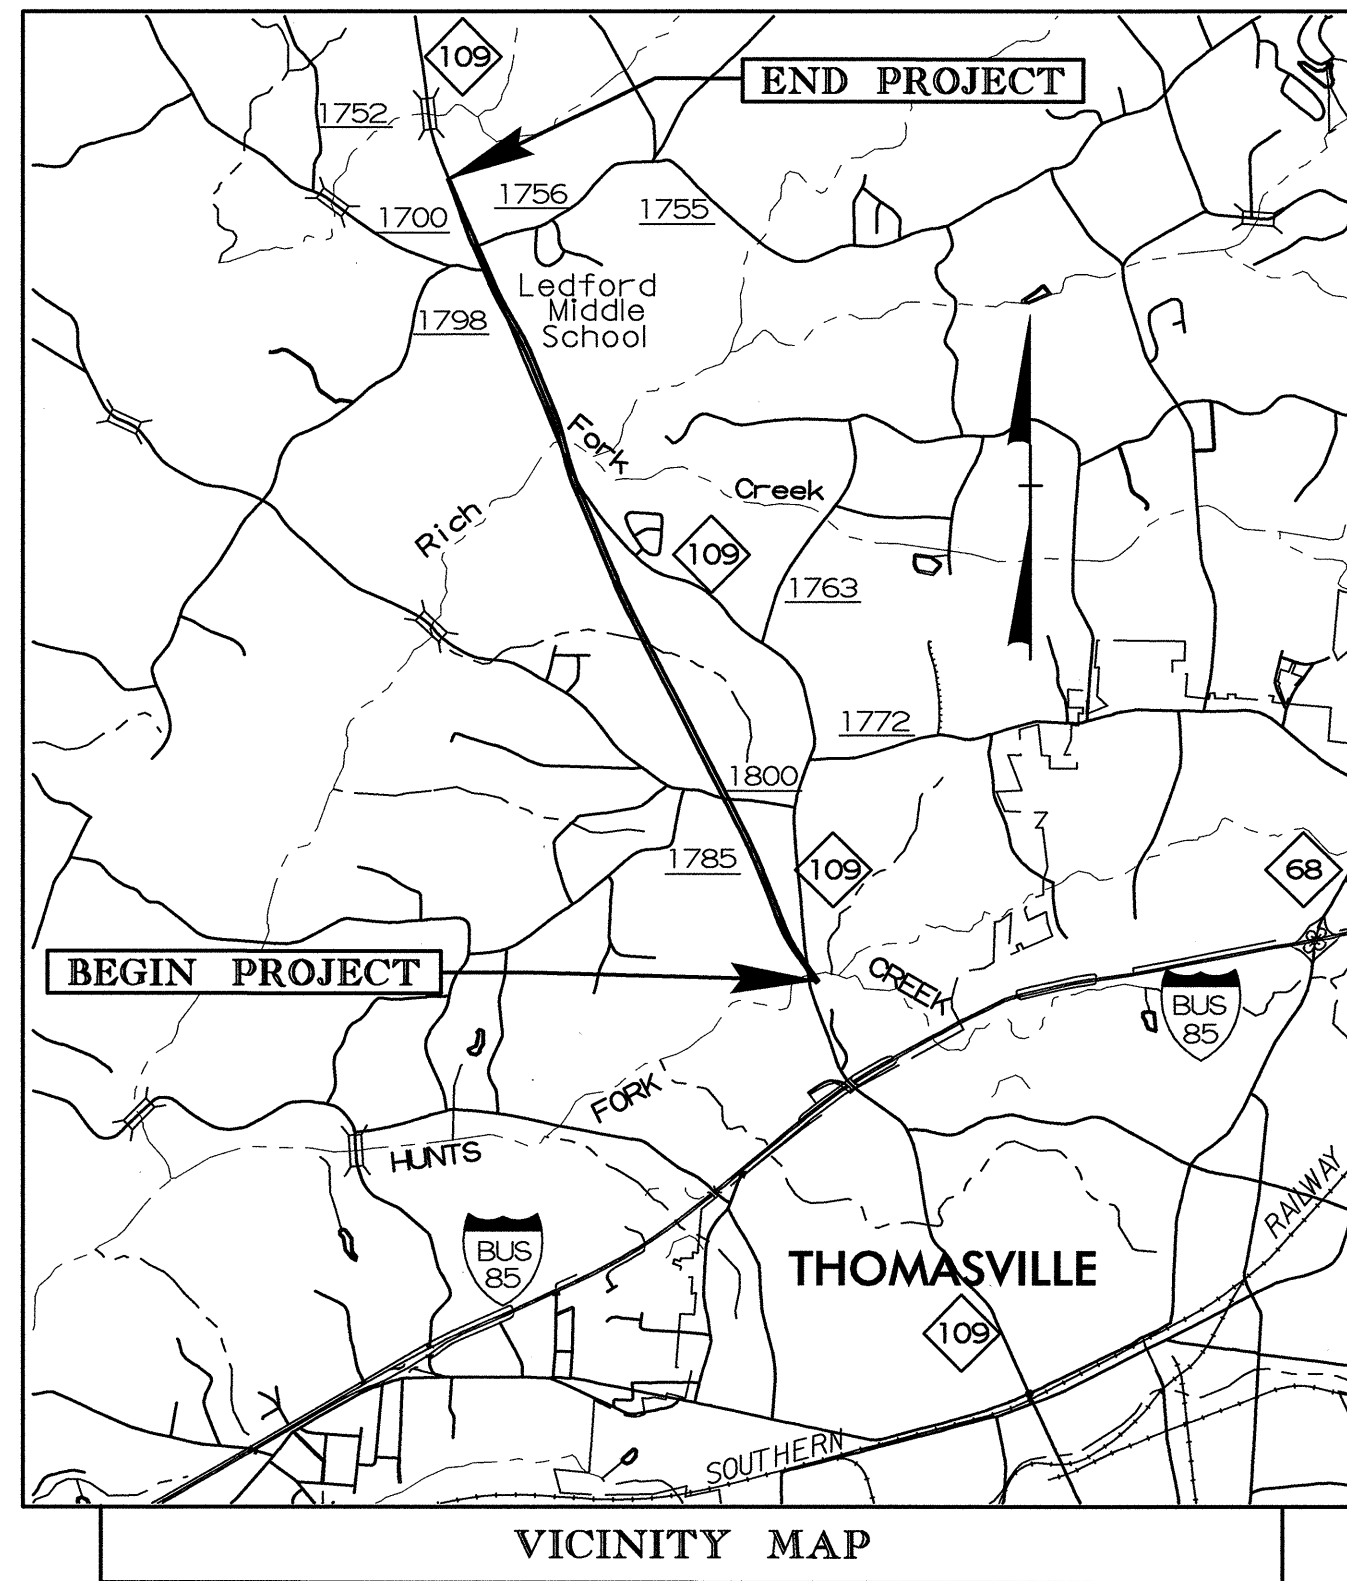


NOTE: THIS IS A PARTIAL CONTROLLED-ACCESS PROJECT WITH ACCESS BEING LIMITED TO POINTS AS SHOWN ON THE PLANS

Prepared In the Office of:  
**EARTH TECH**  
701 Corporate Center Drive, Suite 475  
Raleigh, NC 27607  
(919) 854-6200 - (919) 854-6259(FAX)

| INDEX OF SHEETS  |                                    |
|------------------|------------------------------------|
| SHEET NO.        | DESCRIPTION                        |
| UC-1             | TITLE SHEET                        |
| UC-2 thru UC-15  | UTILITY CONSTRUCTION PLAN SHEET(S) |
| UC-16            | PROFILE SHEET(S)                   |
| UC-17 thru UC-18 | DETAILS SHEET(S)                   |

| WATER AND SEWER OWNERS ON PROJECT |                                     |
|-----------------------------------|-------------------------------------|
| (1)                               | DAVIDSON WATER INC. (WATER MAINS)   |
| (2)                               | DAVIDSON COUNTY (SEWER FORCE MAINS) |
| (3)                               |                                     |
| (4)                               |                                     |
| (5)                               |                                     |

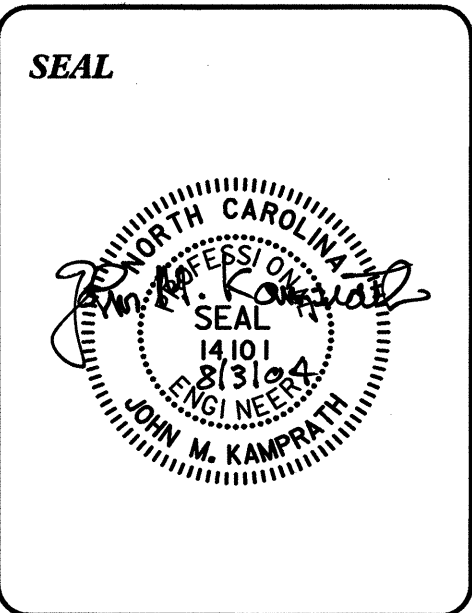

FOR:  
DIVISION OF HIGHWAYS  
PROJECT SERVICES  
UTILITY SECTION  
1591 MAIL SERVICES CENTER  
RALEIGH, NC 27699-1591  
PHONE (919) 256-4128  
FAX (919) 256-4119

**Roger Worthington, P.E.** UTILITIES SECTION ENGINEER  
**R.B. Wilkins, P.E.** UTILITIES SQUAD LEADER PROJECT ENGINEER  
**Earth Tech** UTILITIES PROJECT DESIGNER