



01/26/20

50 40 30 20 10 0 10 20 30 40

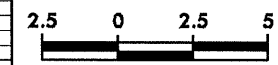

PROJECT REFERENCE NO.	SHEET NO.
R-2568B	X-69

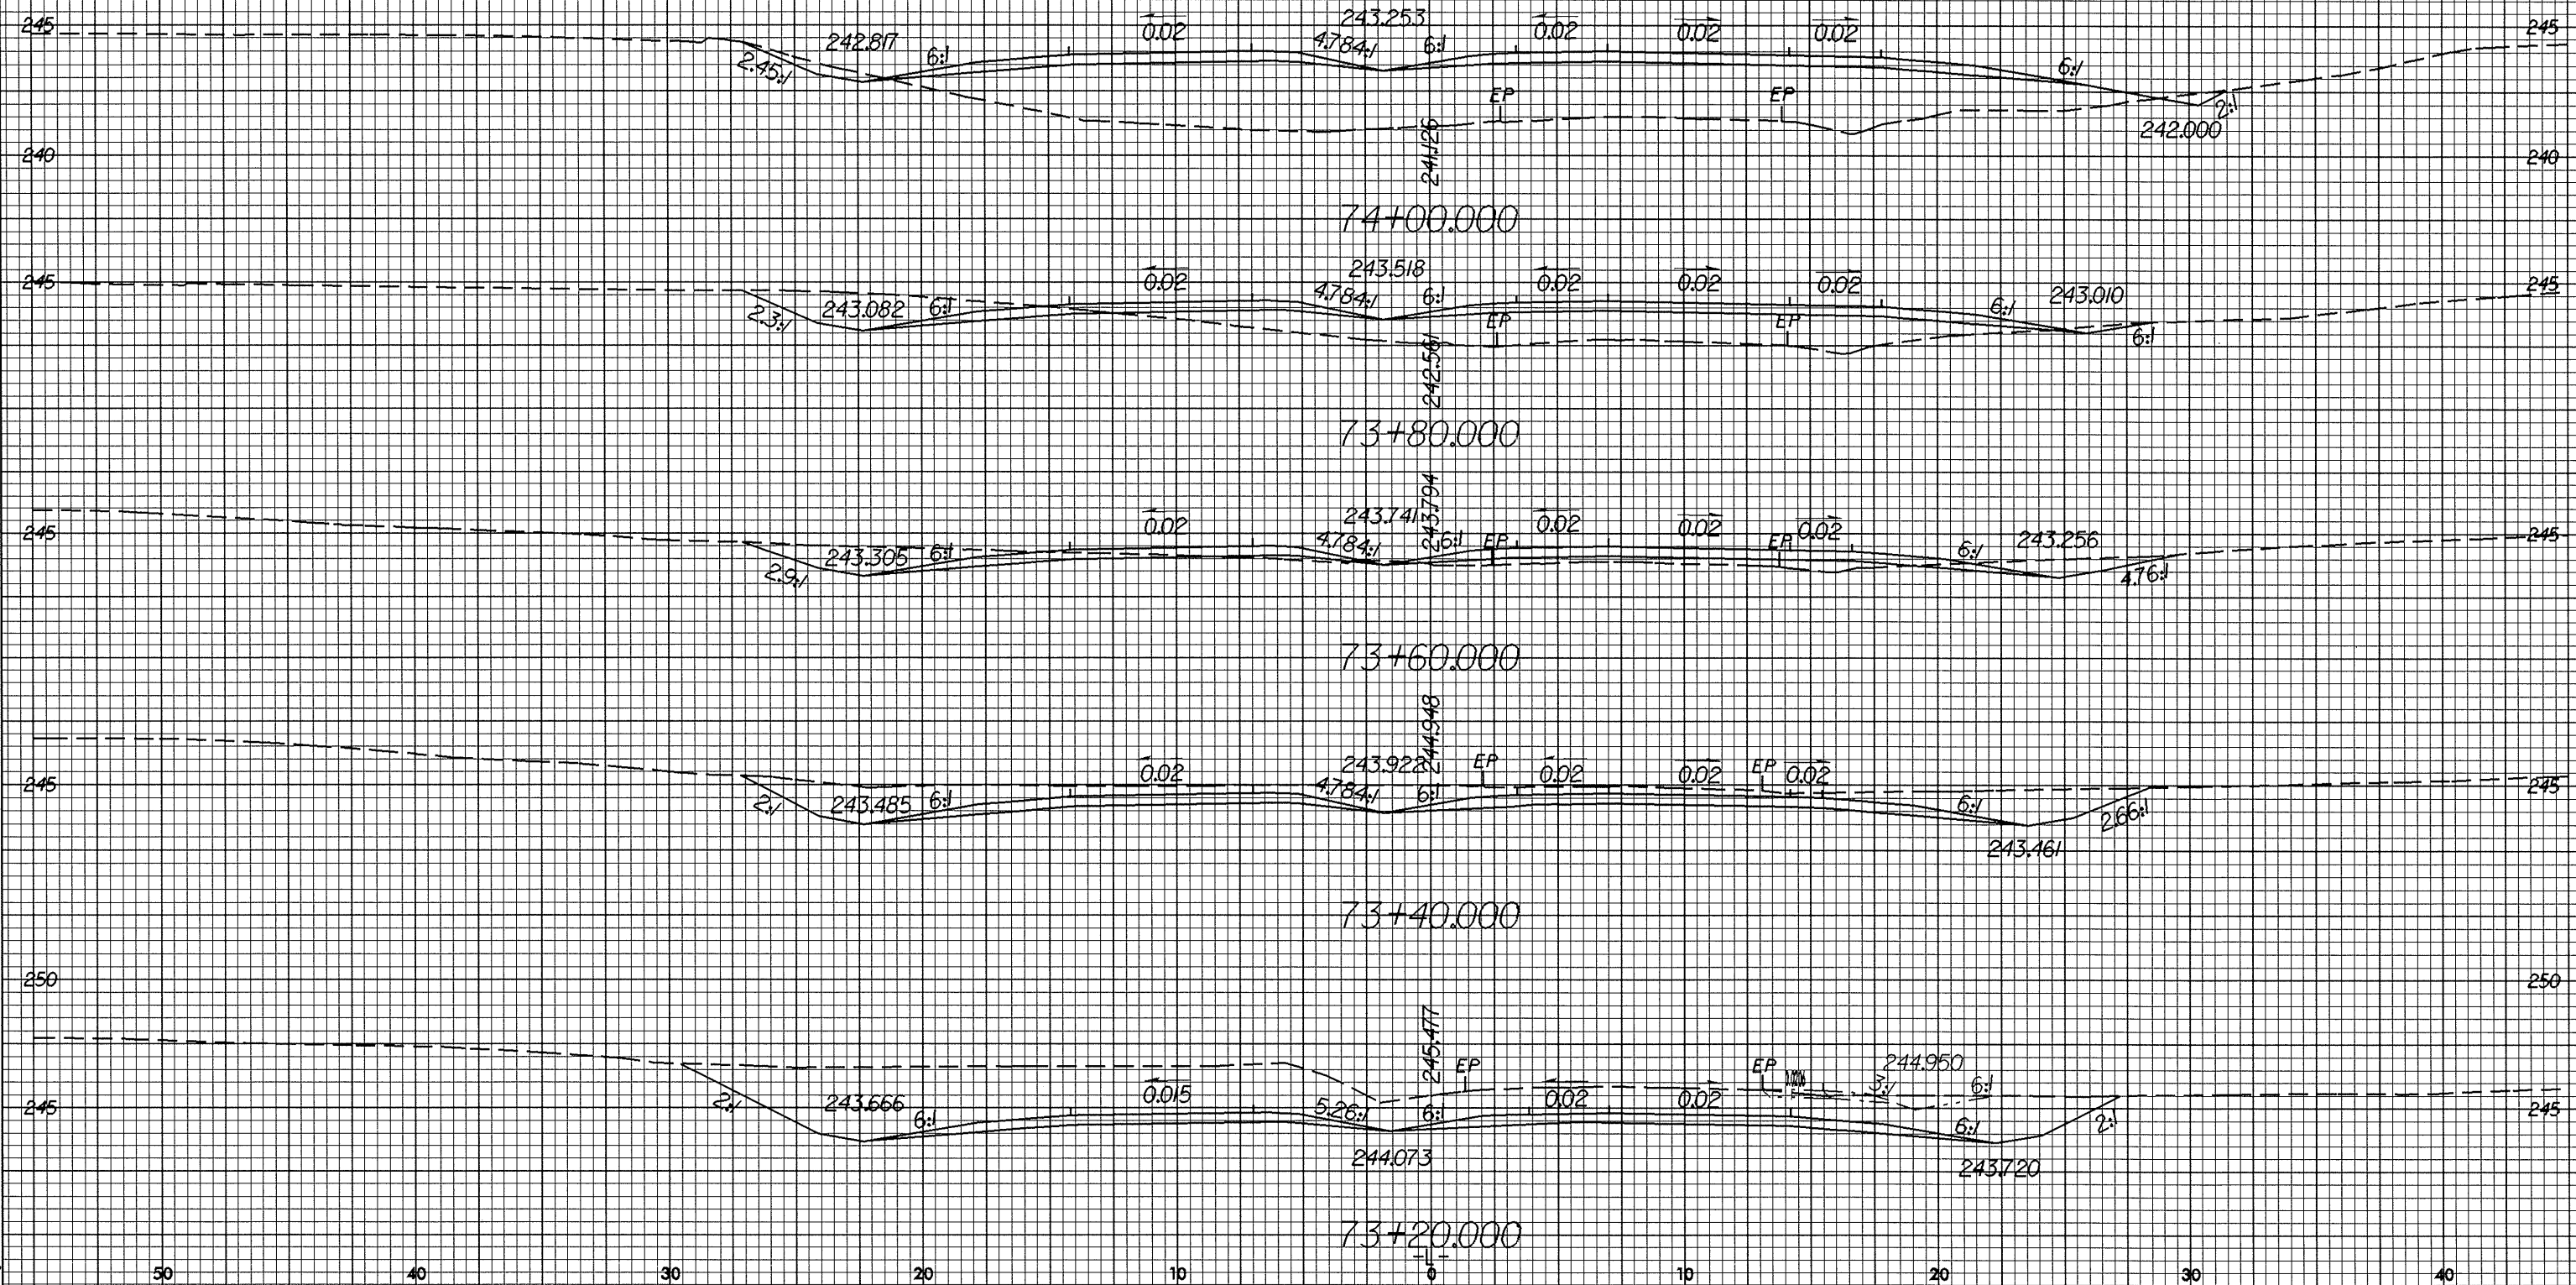

06-AUG-2008 11:23 AM
F:\working AT R-2568B\plan.dwg