



01/26/20

50 40 30 20 10 0 10 20 30 40

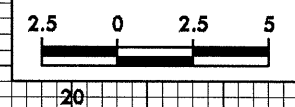

PROJECT REFERENCE NO. R-2568B	SHEET NO. X-59
----------------------------------	-------------------

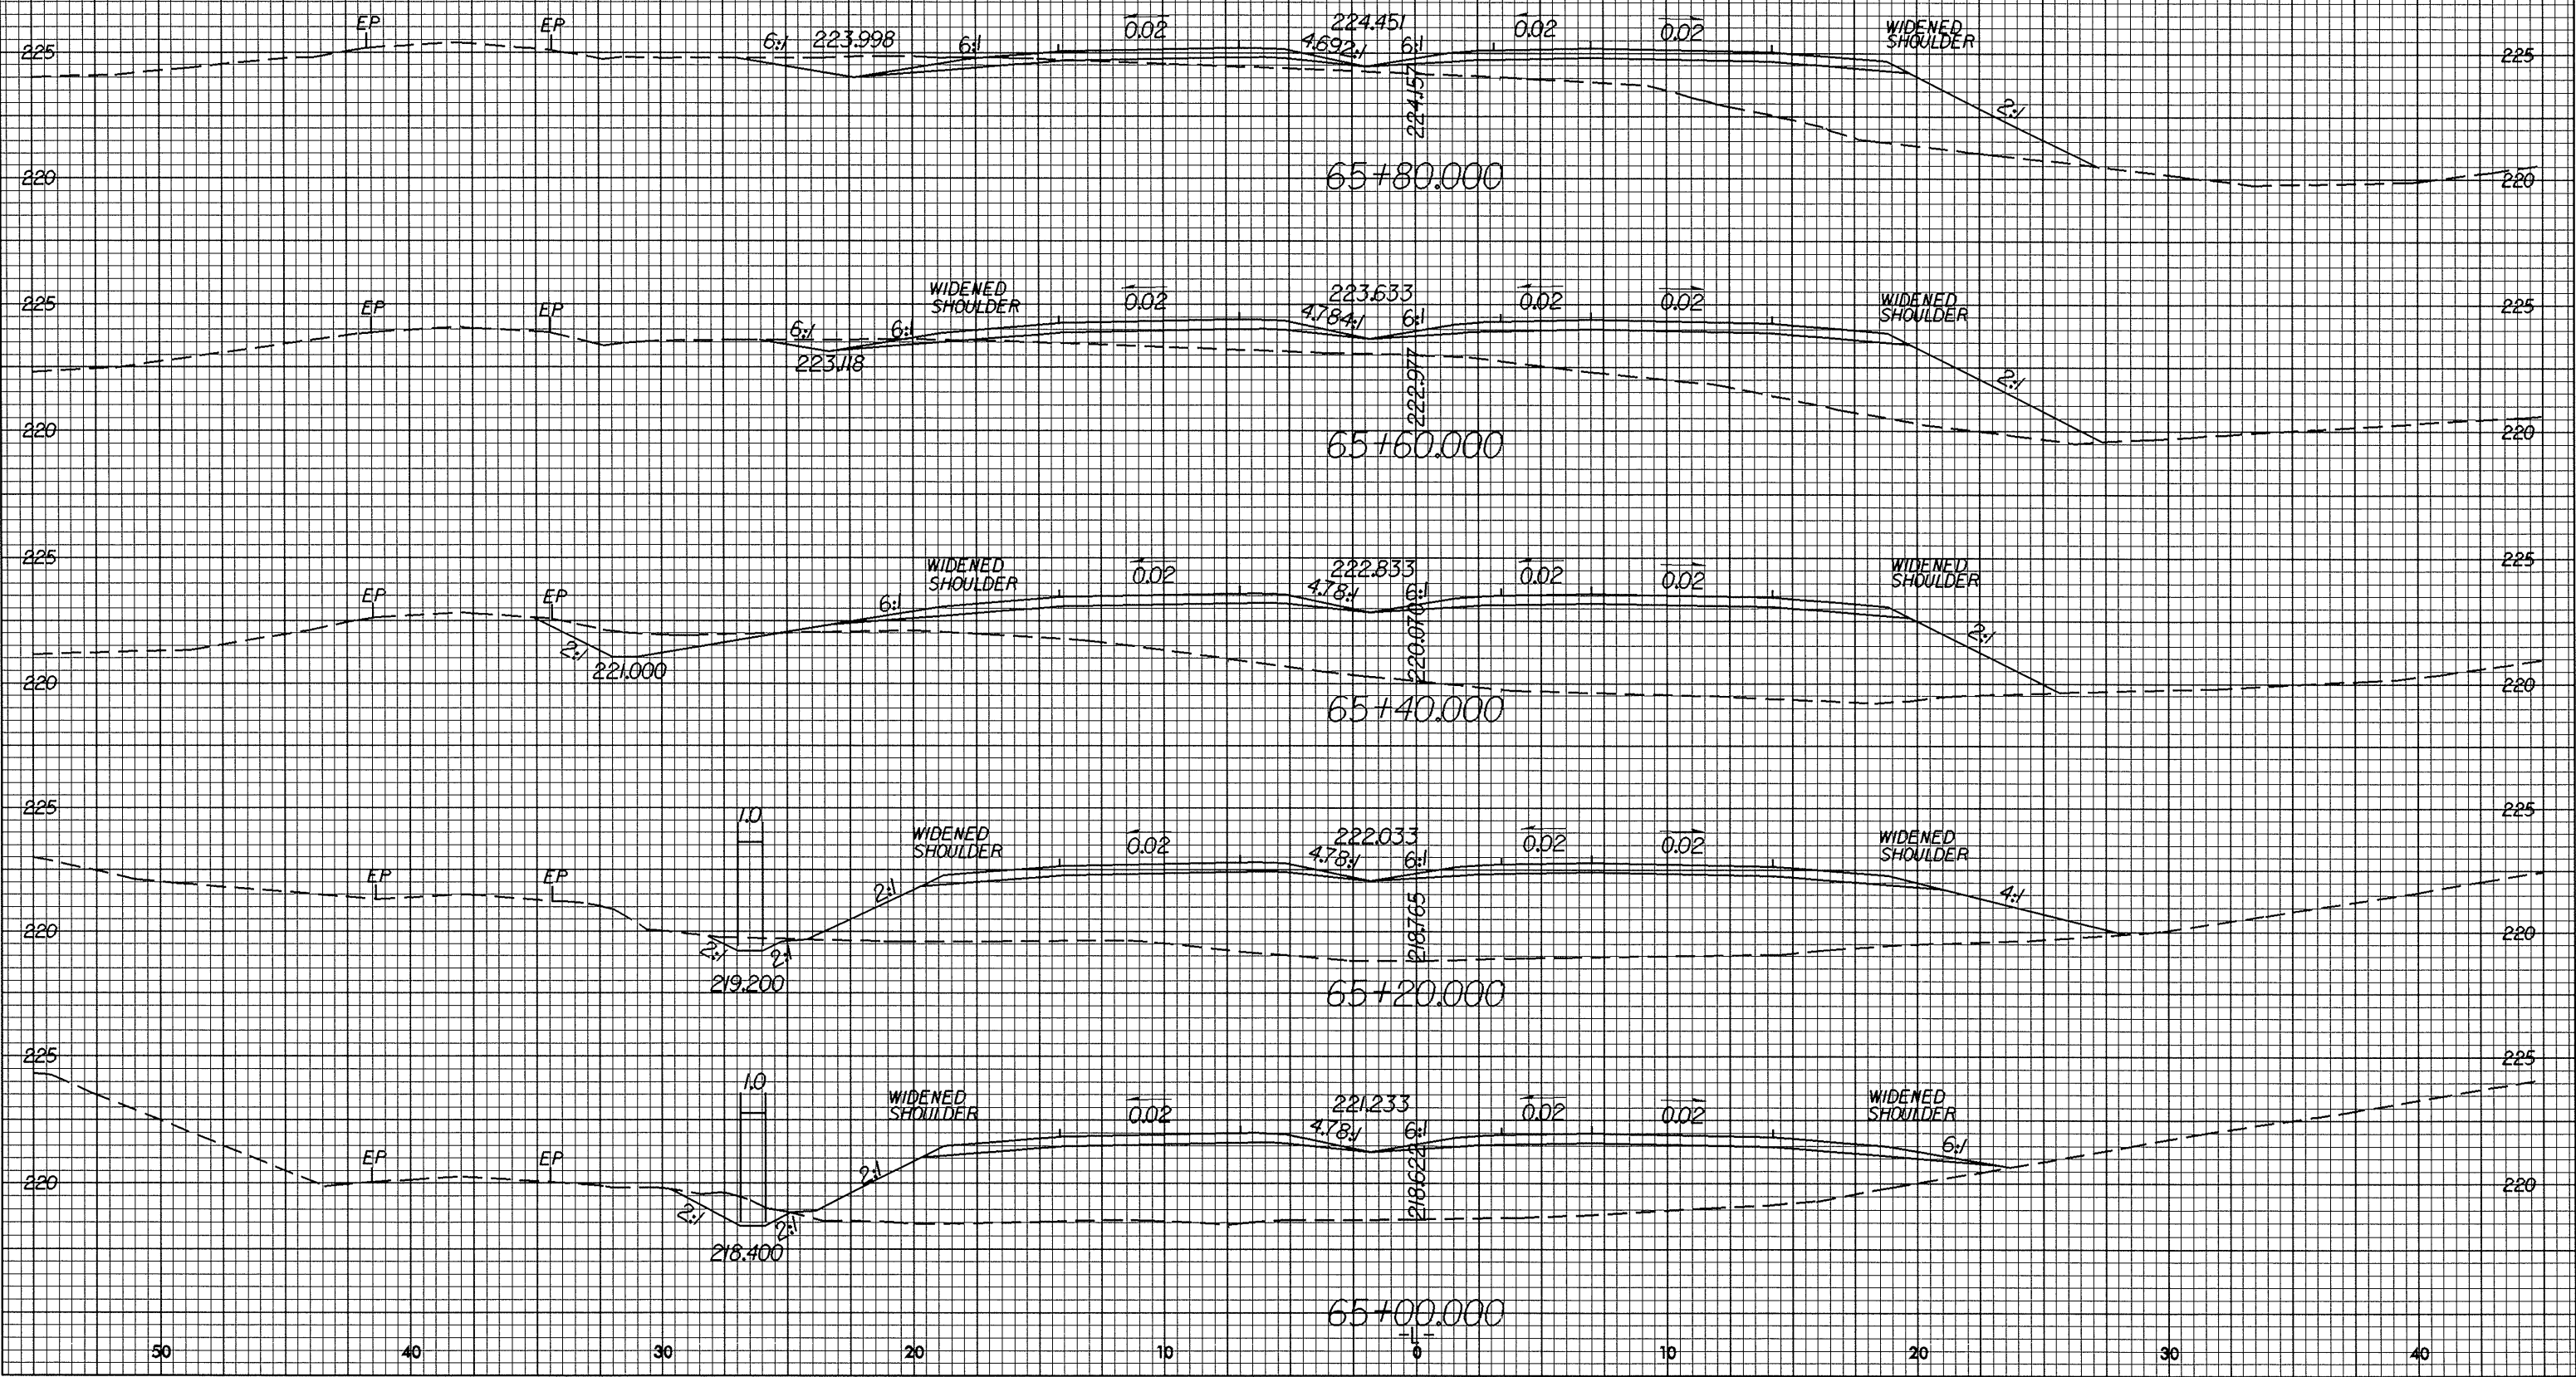

05-AUG-2008 14:38  
P:\R2568B\X-59.dwg