

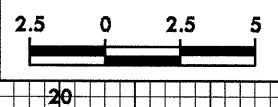
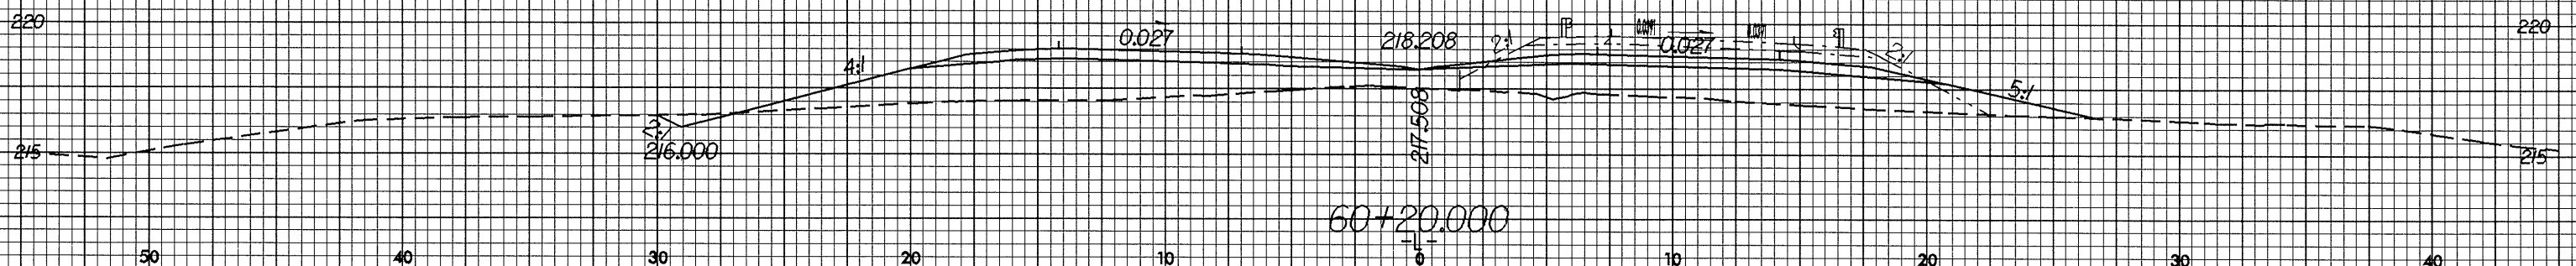
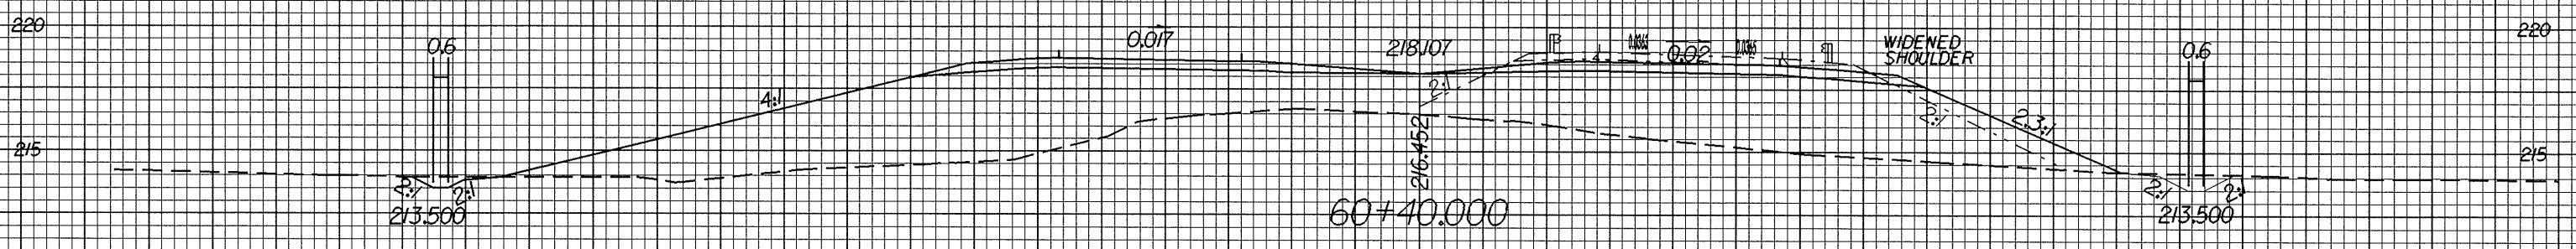


0.28/29  
95-AUG-2009 14:25  
P:\Rochester\A110212831.dwg

50 40 30 20 10 0 10 20 30 40

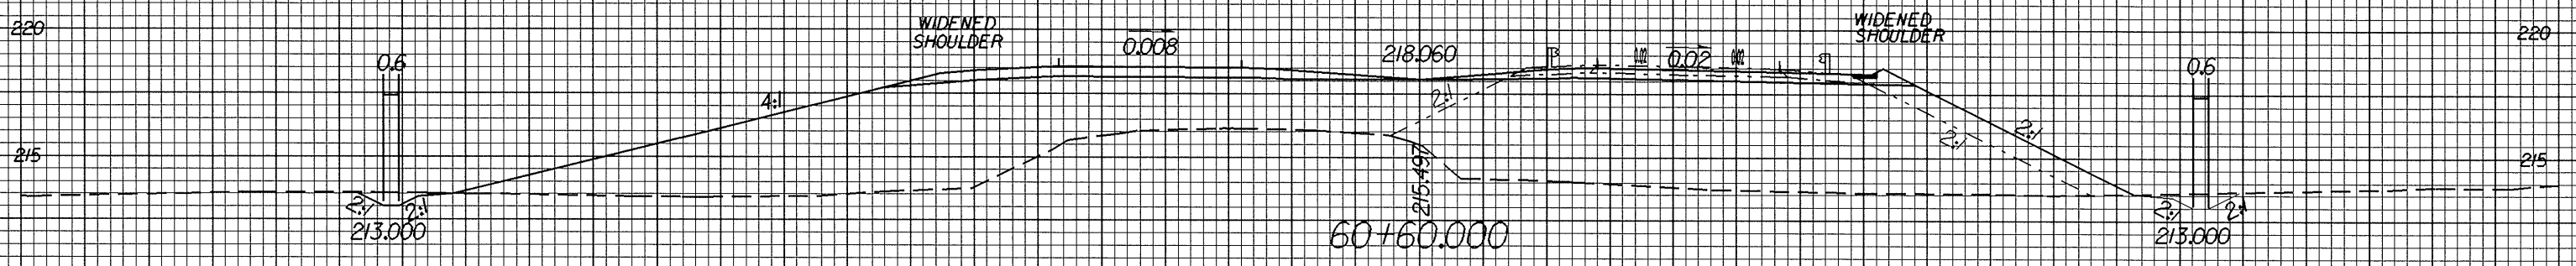

PROJECT REFERENCE NO. R-2568B	SHEET NO. X-52
----------------------------------	-------------------

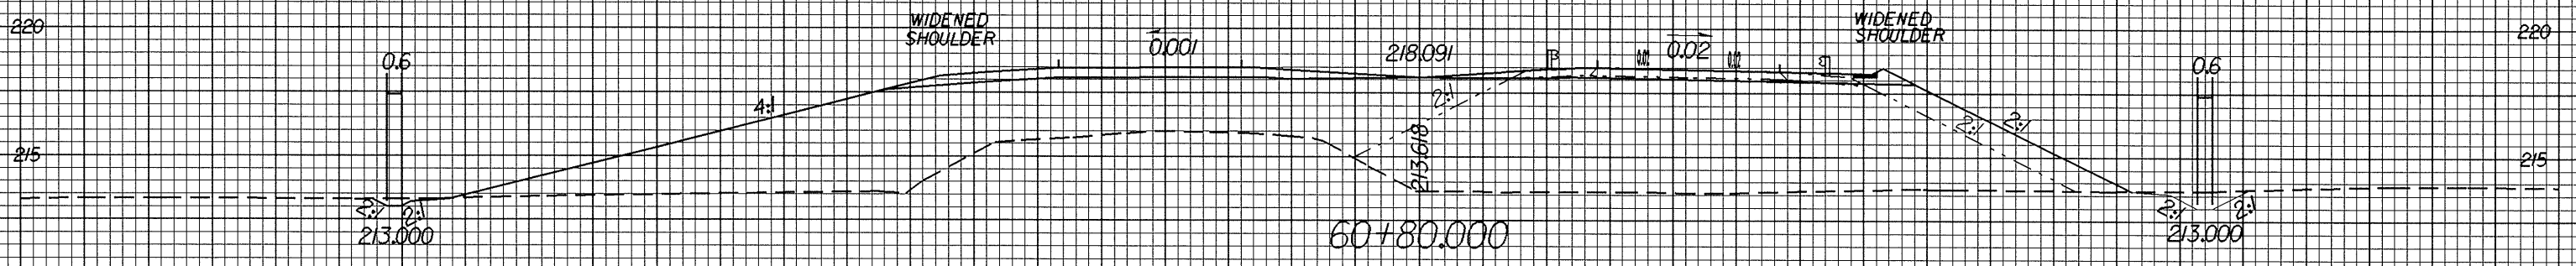

50 40 30 20 10 0 10 20 30 40