

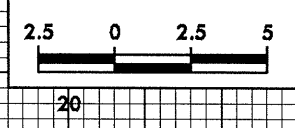


10/26/08
05-AUG-2008 11:51
P:\Rochester - A\10021453.dwg

50 40 30 20 10 0 10 20 30 40

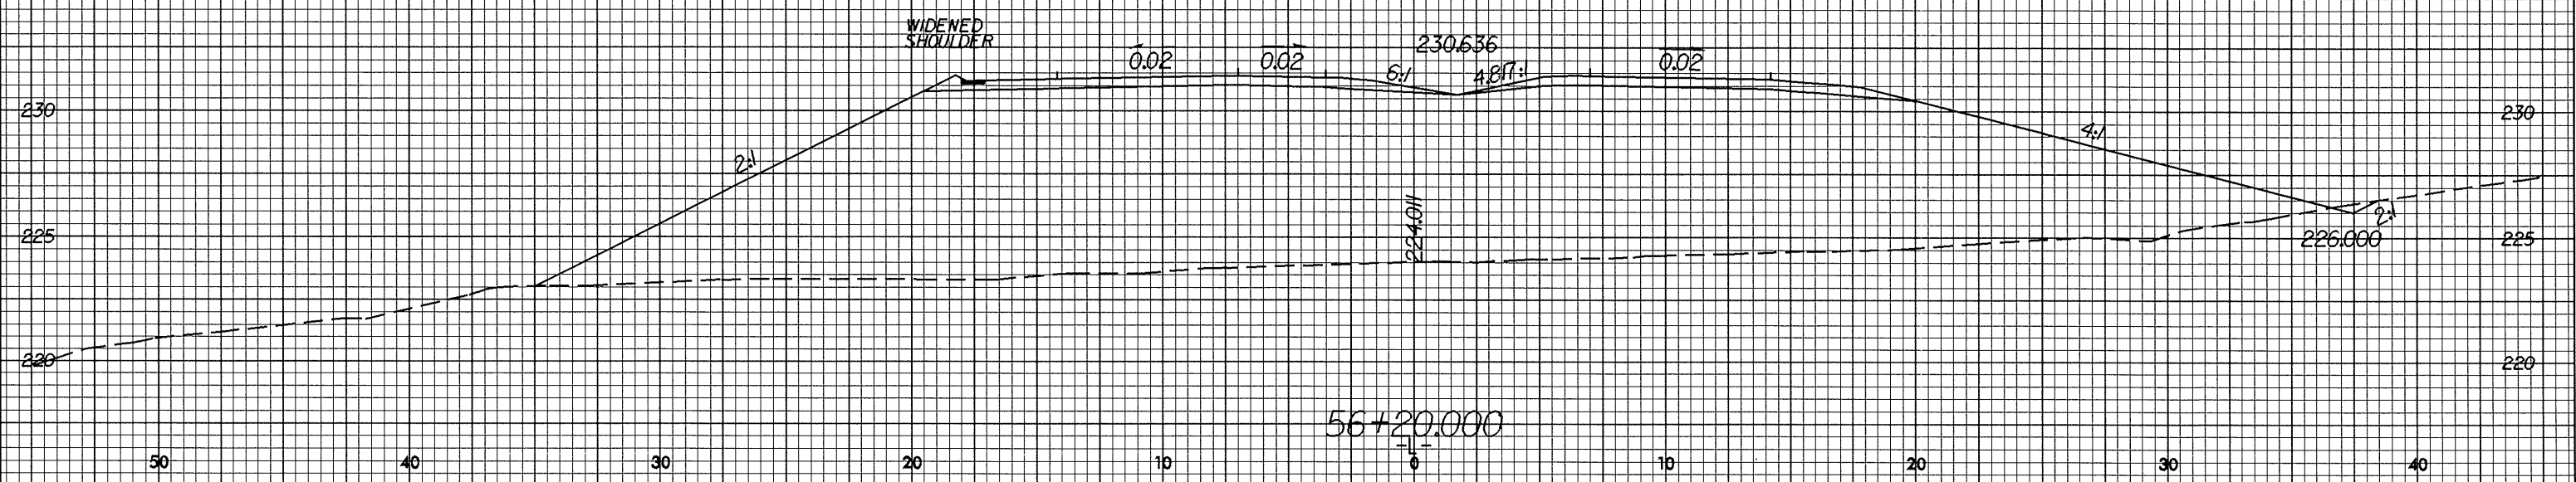

PROJECT REFERENCE NO.	SHEET NO.
R-2568B	X-47

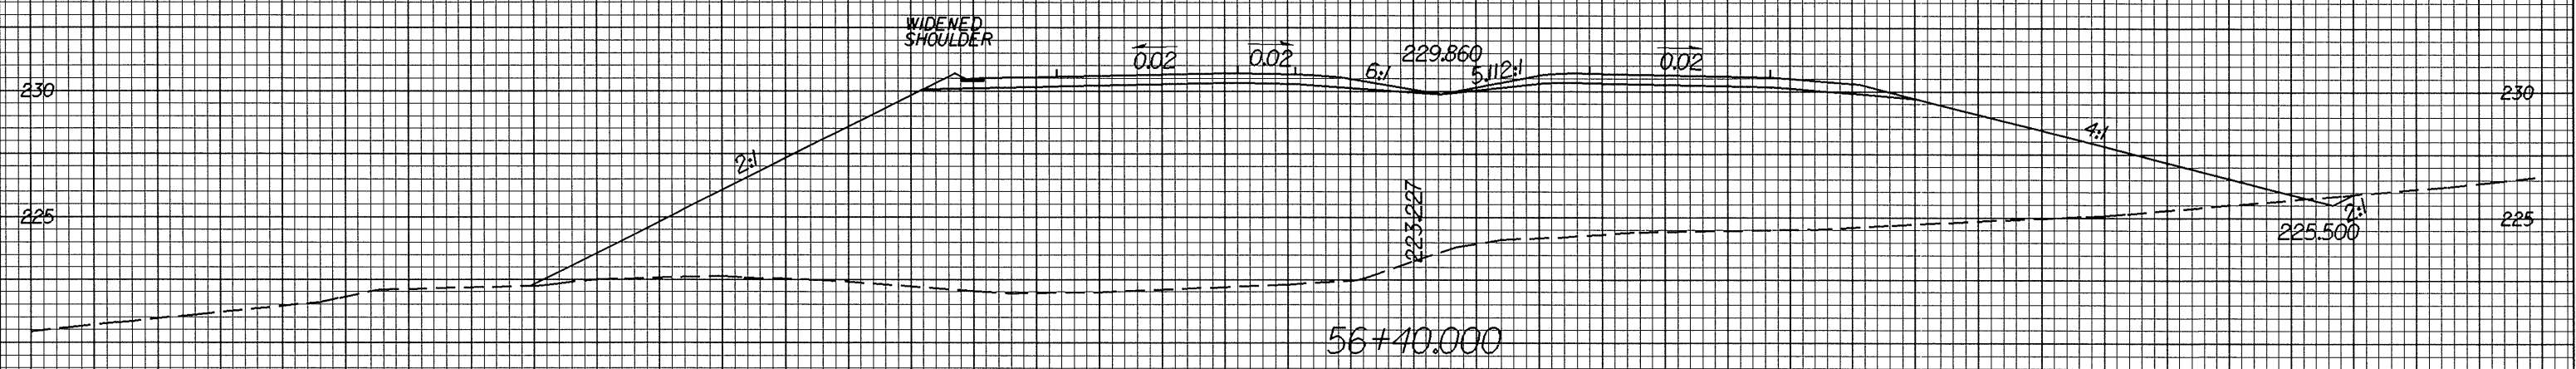

50 40 30 20 10 0 10 20 30 40