

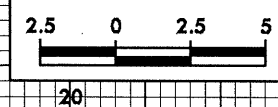
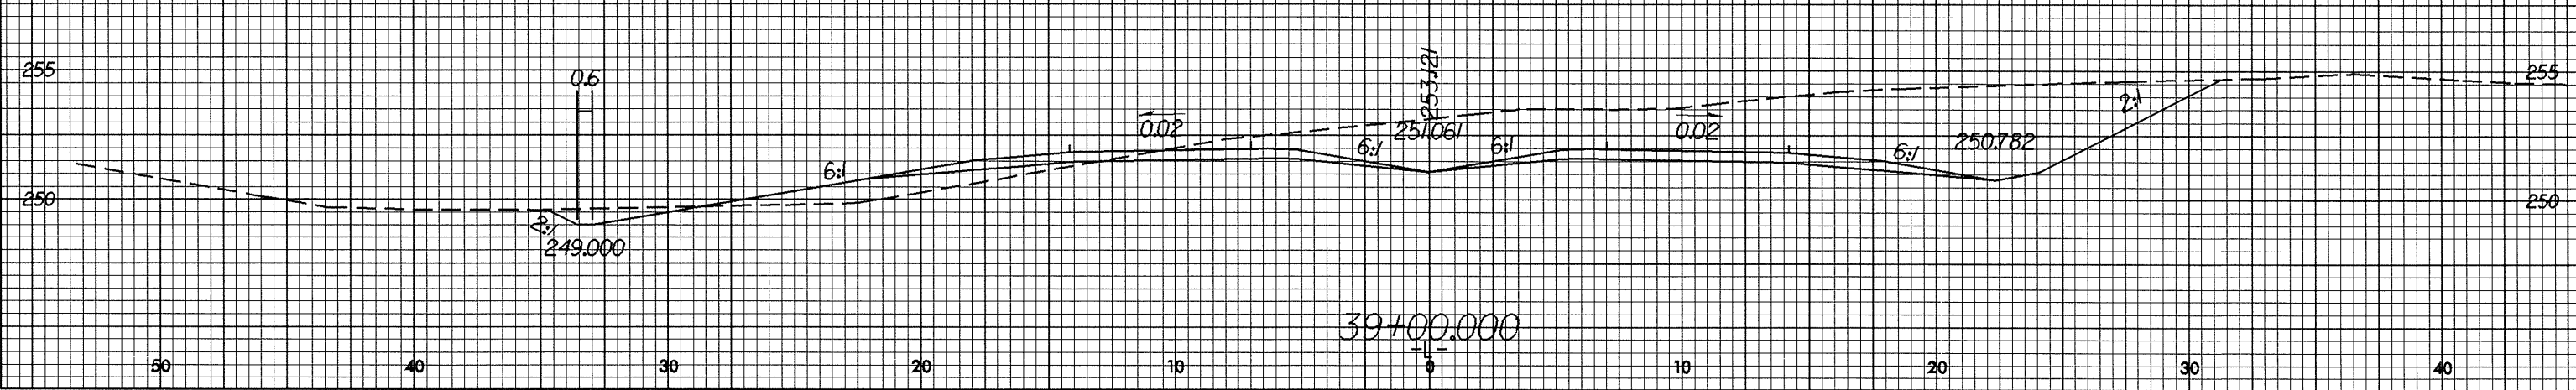
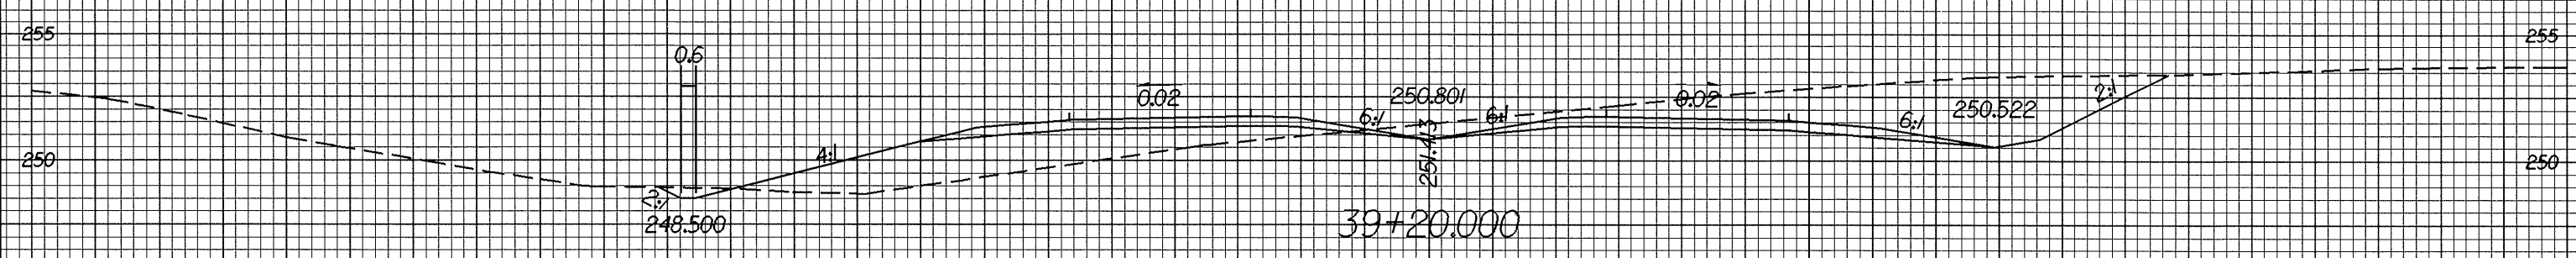


0.06239

50 40 30 20 10 0 10 20 30 40

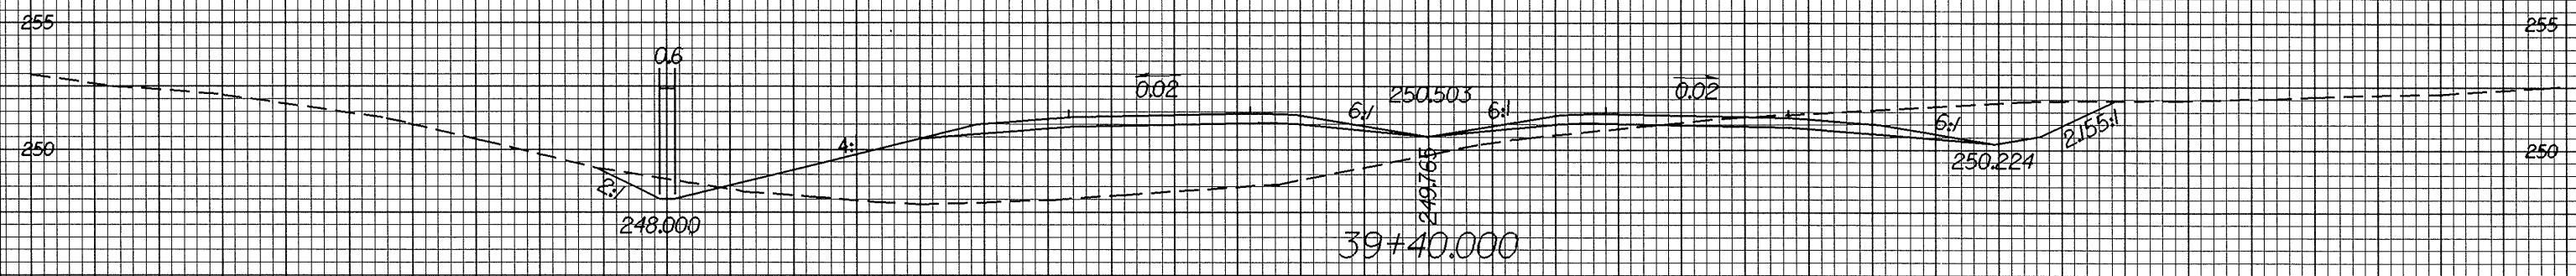

PROJECT REFERENCE NO.	SHEET NO.
R-2568B	X-24

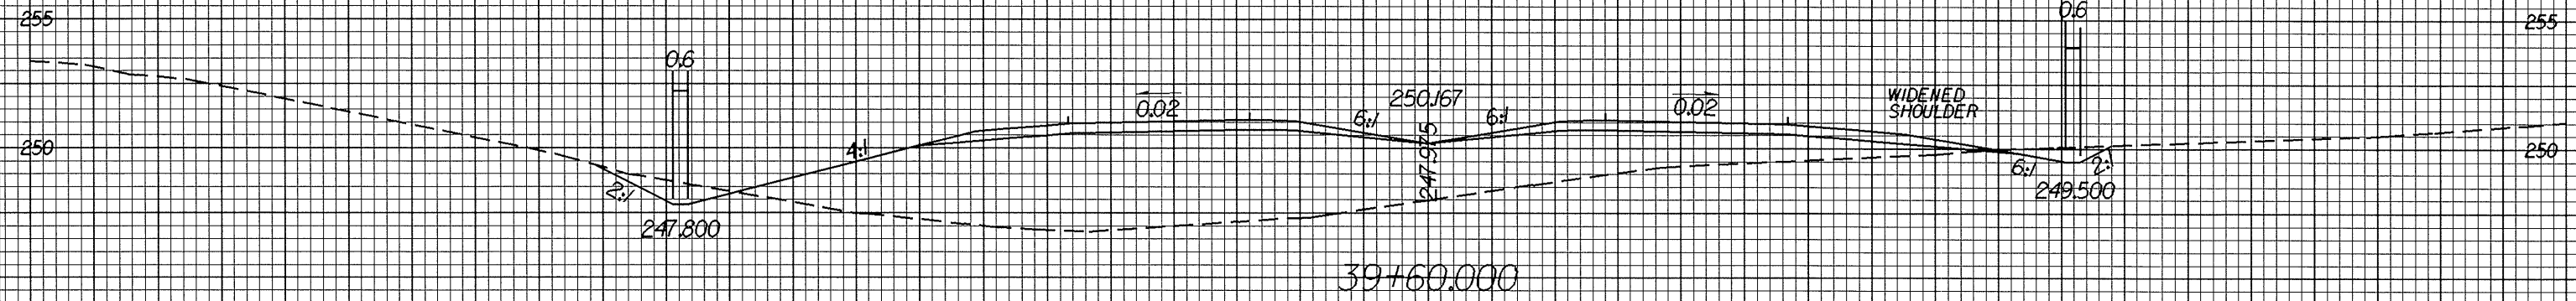

50 40 30 20 10 0 10 20 30 40

05-AUG-2008 14:13  
P:\Rochester - 11027453.dwg