



0.26.29

50 40 30 20 10 0 10 20 30 40

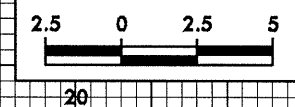

PROJECT REFERENCE NO. R-2568B	SHEET NO. X-21
----------------------------------	-------------------

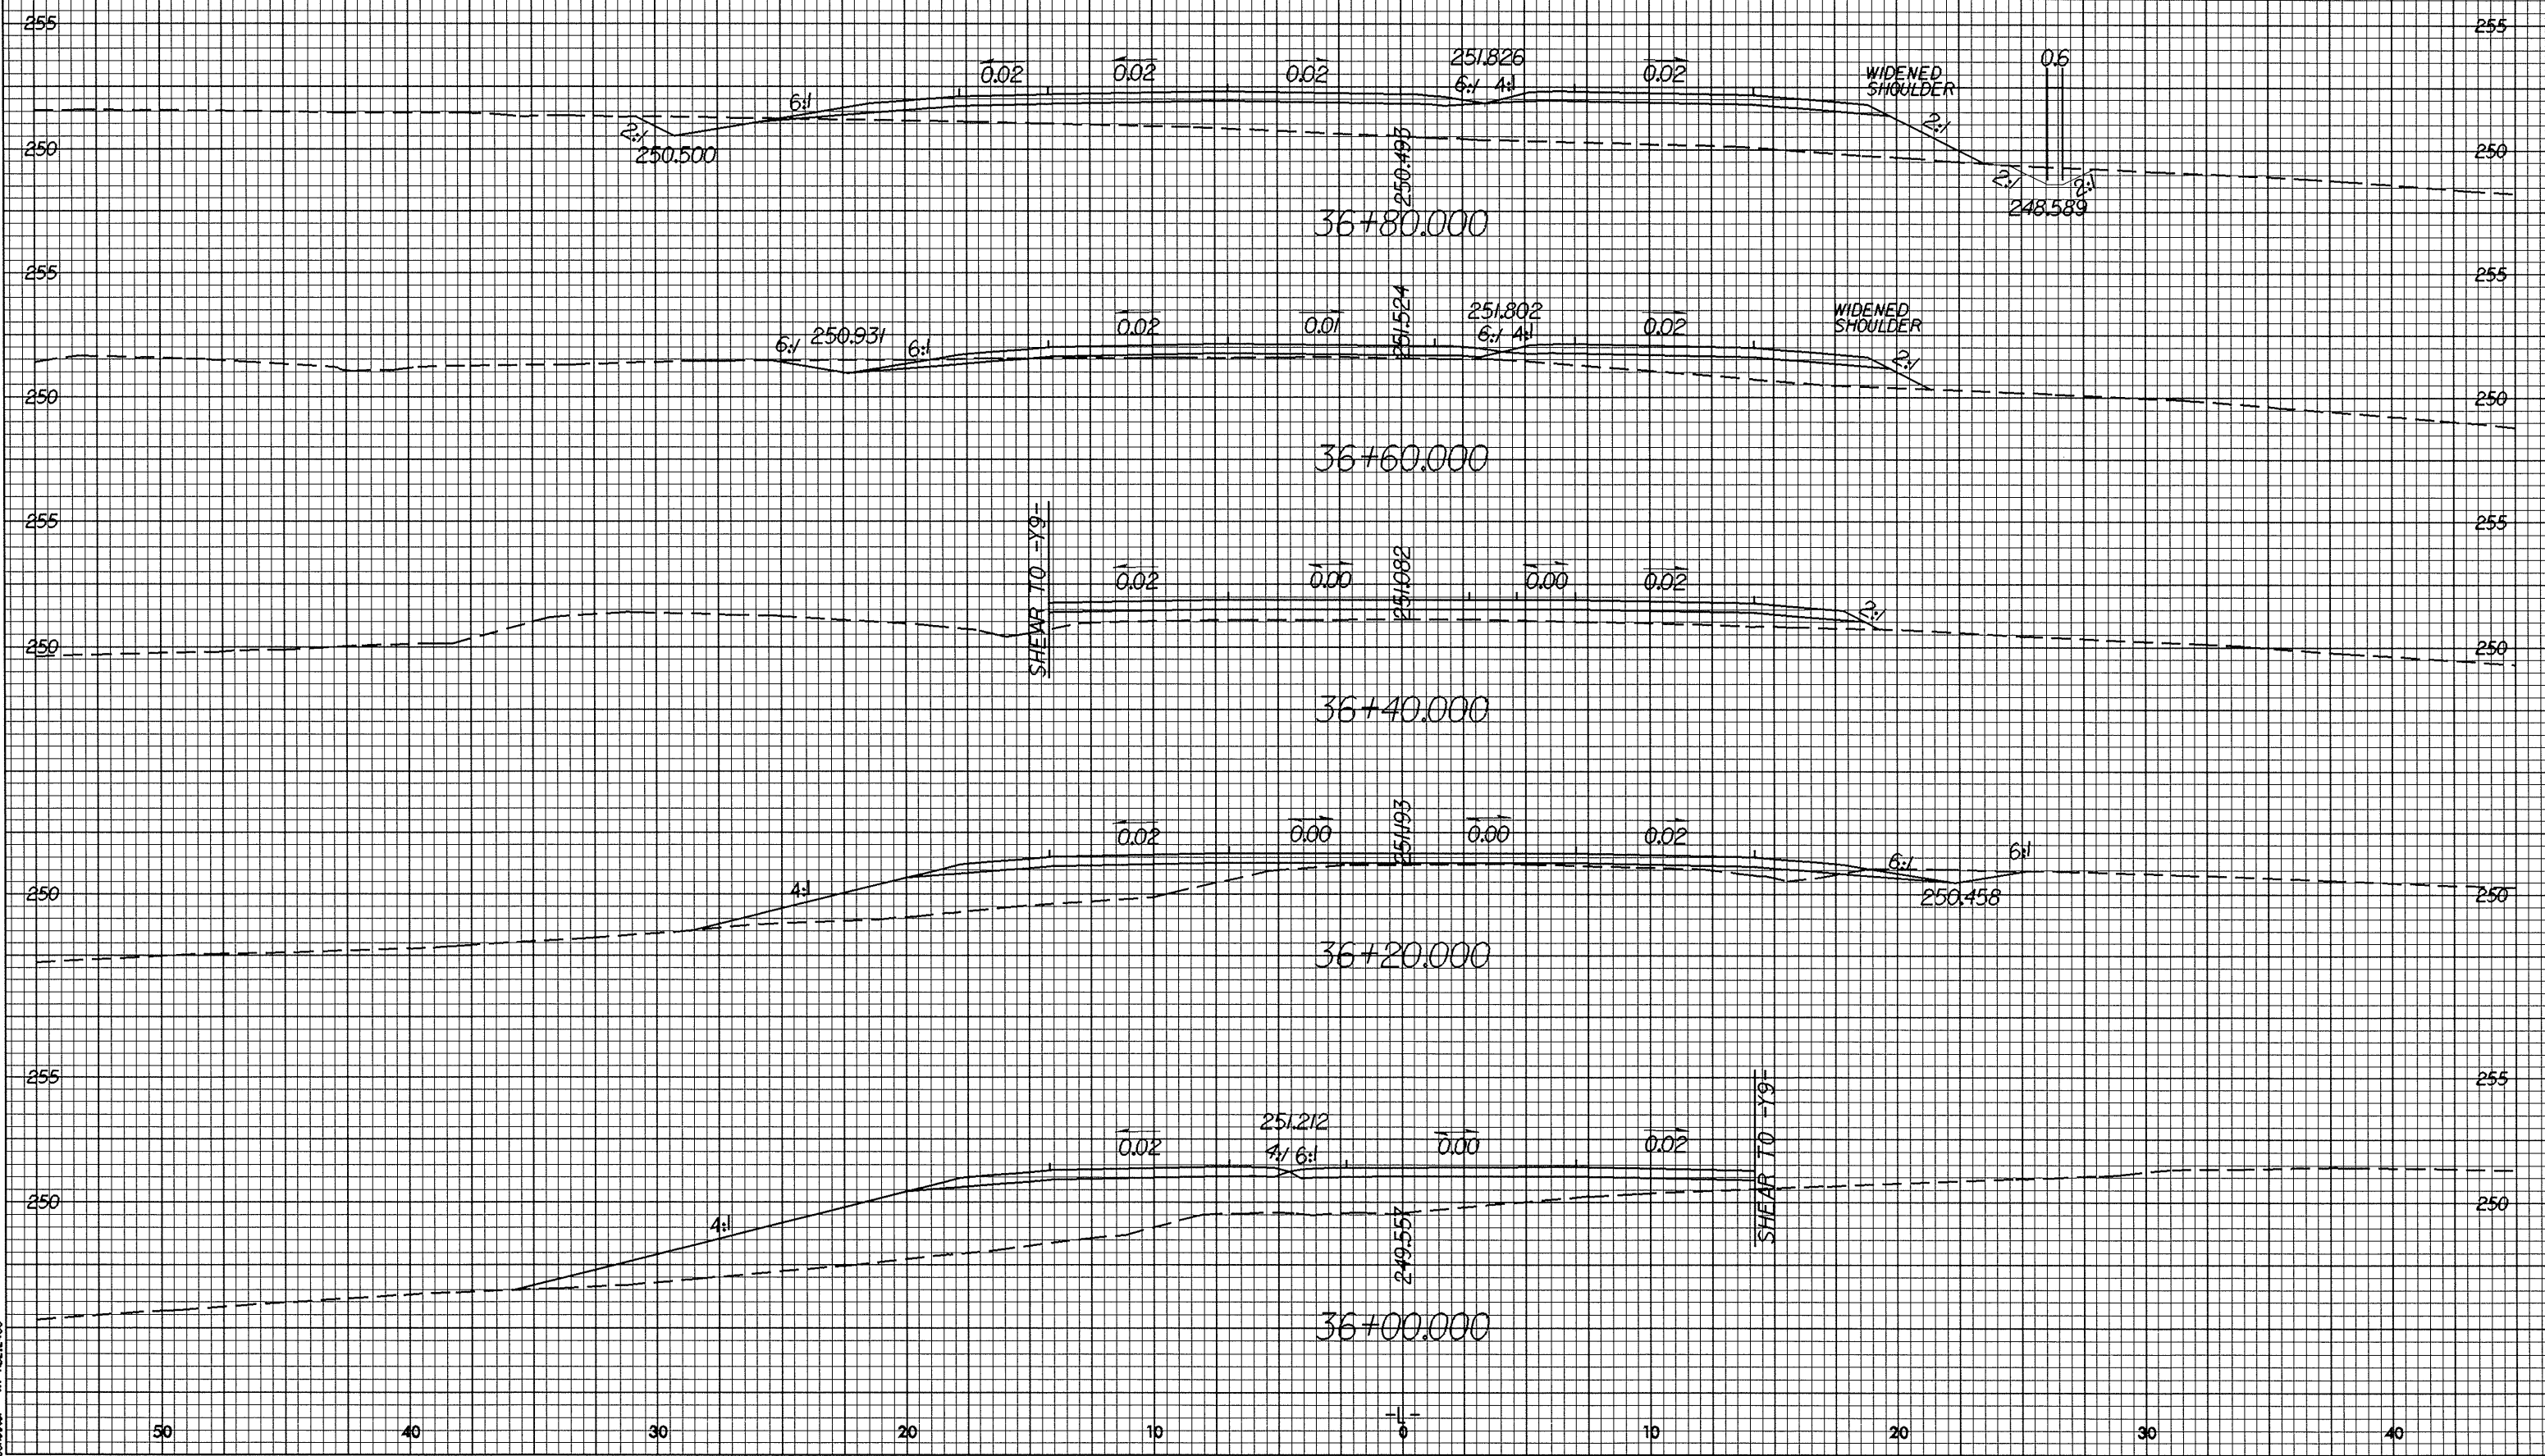

05-AUG-2004 14:17:00  
P:\Rochester\A1180721.dwg