



0.25/25

50 40 30 20 10 0 10 20 30 40

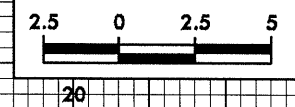

PROJECT REFERENCE NO. R-2568B	SHEET NO. X-16
----------------------------------	-------------------

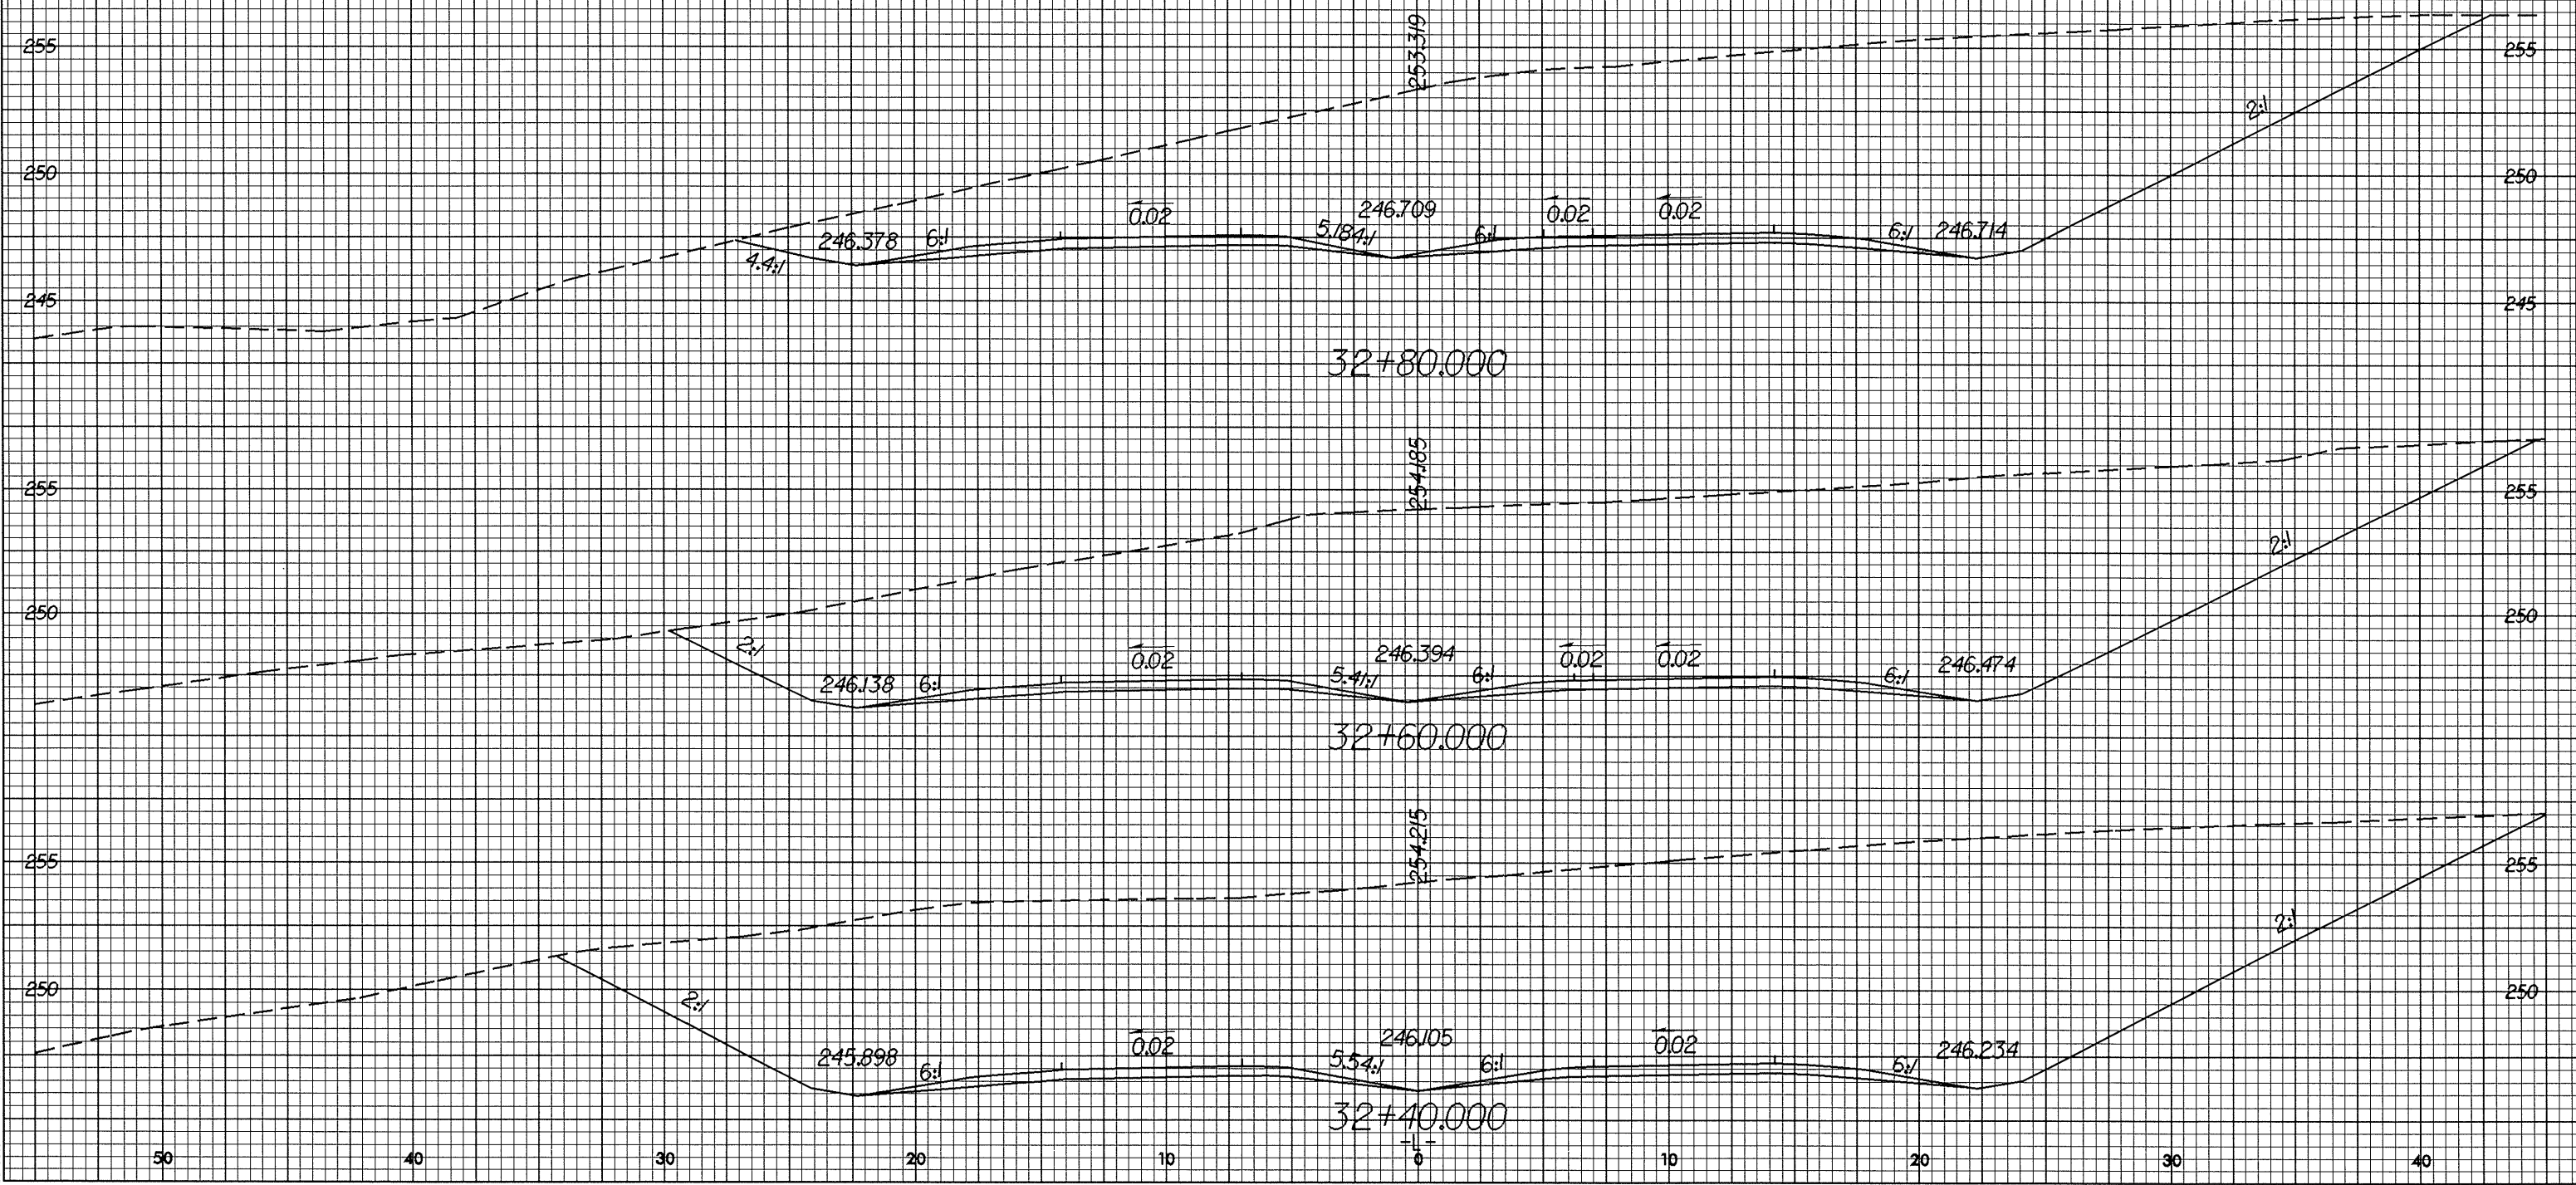

85-AUG-2006 1:00 PM  
P:\Rochester\A1\2568\2568.dwg