



0.026,38

50 40 30 20 10 0 10 20 30 40

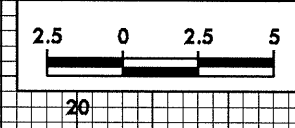

PROJECT REFERENCE NO. R-2568B	SHEET NO. X-15
----------------------------------	-------------------

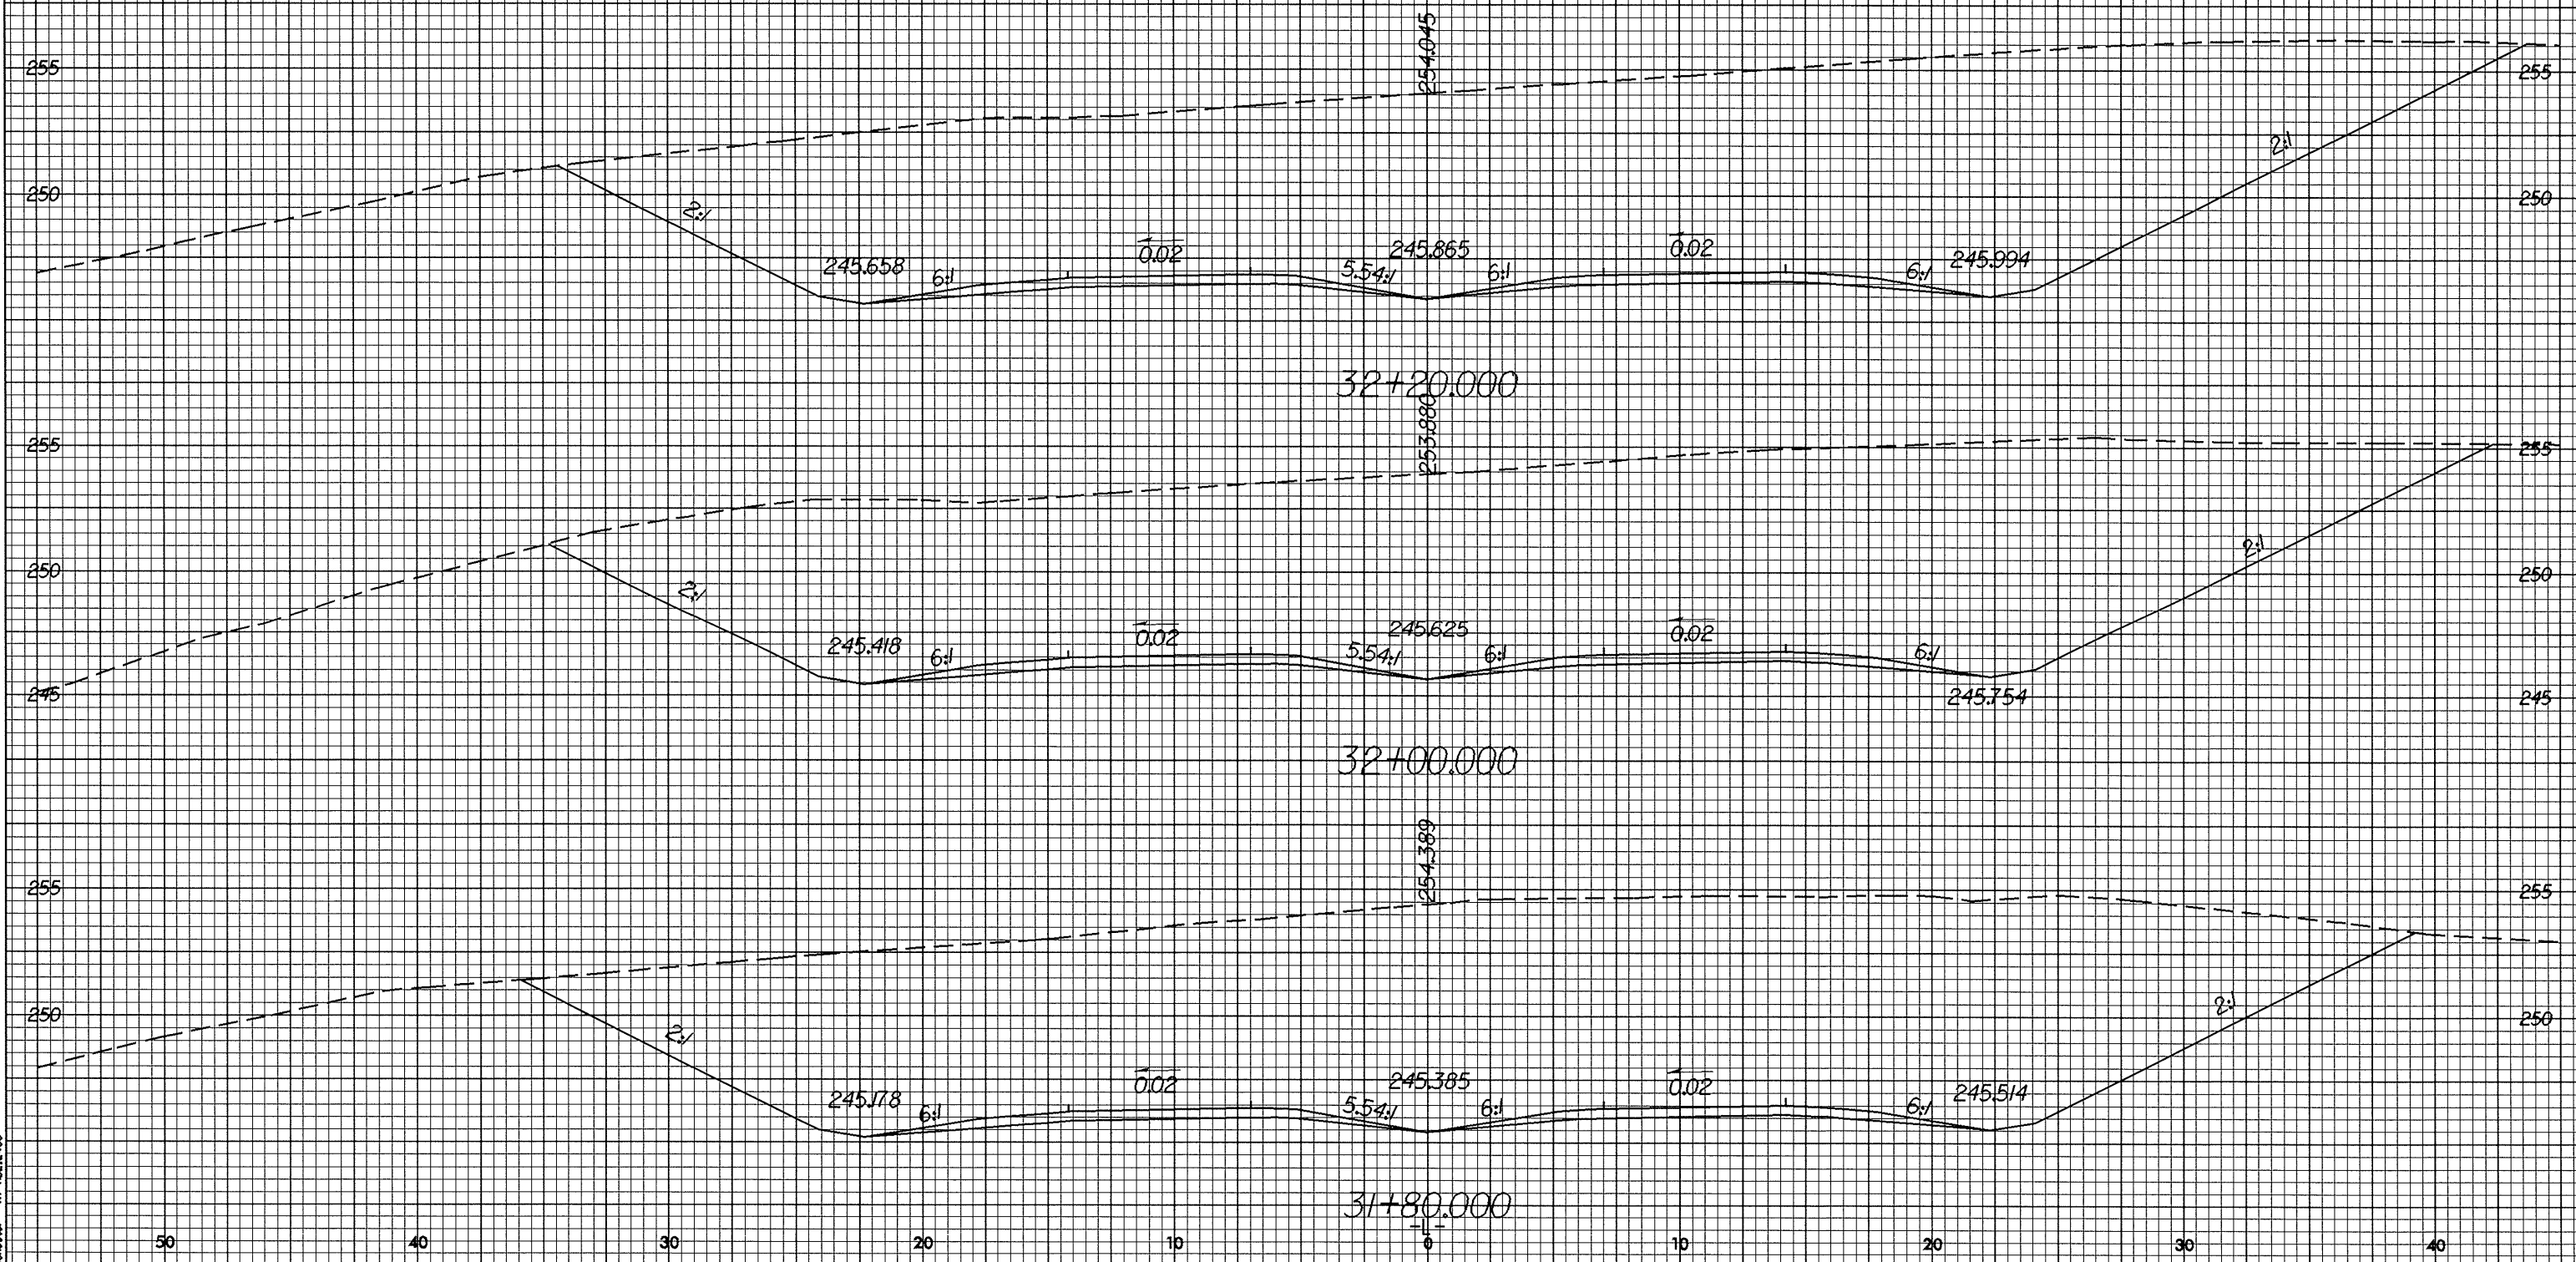

05-AUG-2009 11:55 AM  
P:\Rochester\A\1022\1022.dwg