


NOT TO SCALE
MAP NO. 3

CONSTRUCTION PLAN

- THERMO-PLASTIC MARKINGS
- 1-----4" SOLID WHITE 90mil
 - 2-----4" SOLID WHITE 120mil
 - 3-----4" X 10' WHITE SKIP 120mil
 - 4-----4" X 2' WHITE MINISKIP 120mil
 - 5-----4" SOLID YELLOW 90mil
 - 6-----4" SOLID YELLOW 120mil
 - 7-----2 @ 4" DOUBLE YELLOW 120mil
 - 8-----8" WHITE DIAG 90mil
 - 9-----8" WHITE DIAG 120mil
 - 10-----8" YELLOW DIAG 90mil
 - 11-----8" YELLOW DIAG 120mil
 - 12-----8" SOLID WHITE 120mil
 - 13-----8" SOLID YELLOW 120mil
 - 14-----8" SOLID WHITE 120mil
 - 15-----4" PROFILED SOLID WHITE
 - 16-----4" PROFILED SOLID YELLOW
 - 17-----4" PROFILED SKIP WHITE
 - 18-----4" PROFILED SKIP YELLOW
 - 19-----4" PROFILED DOUBLE YELLOW

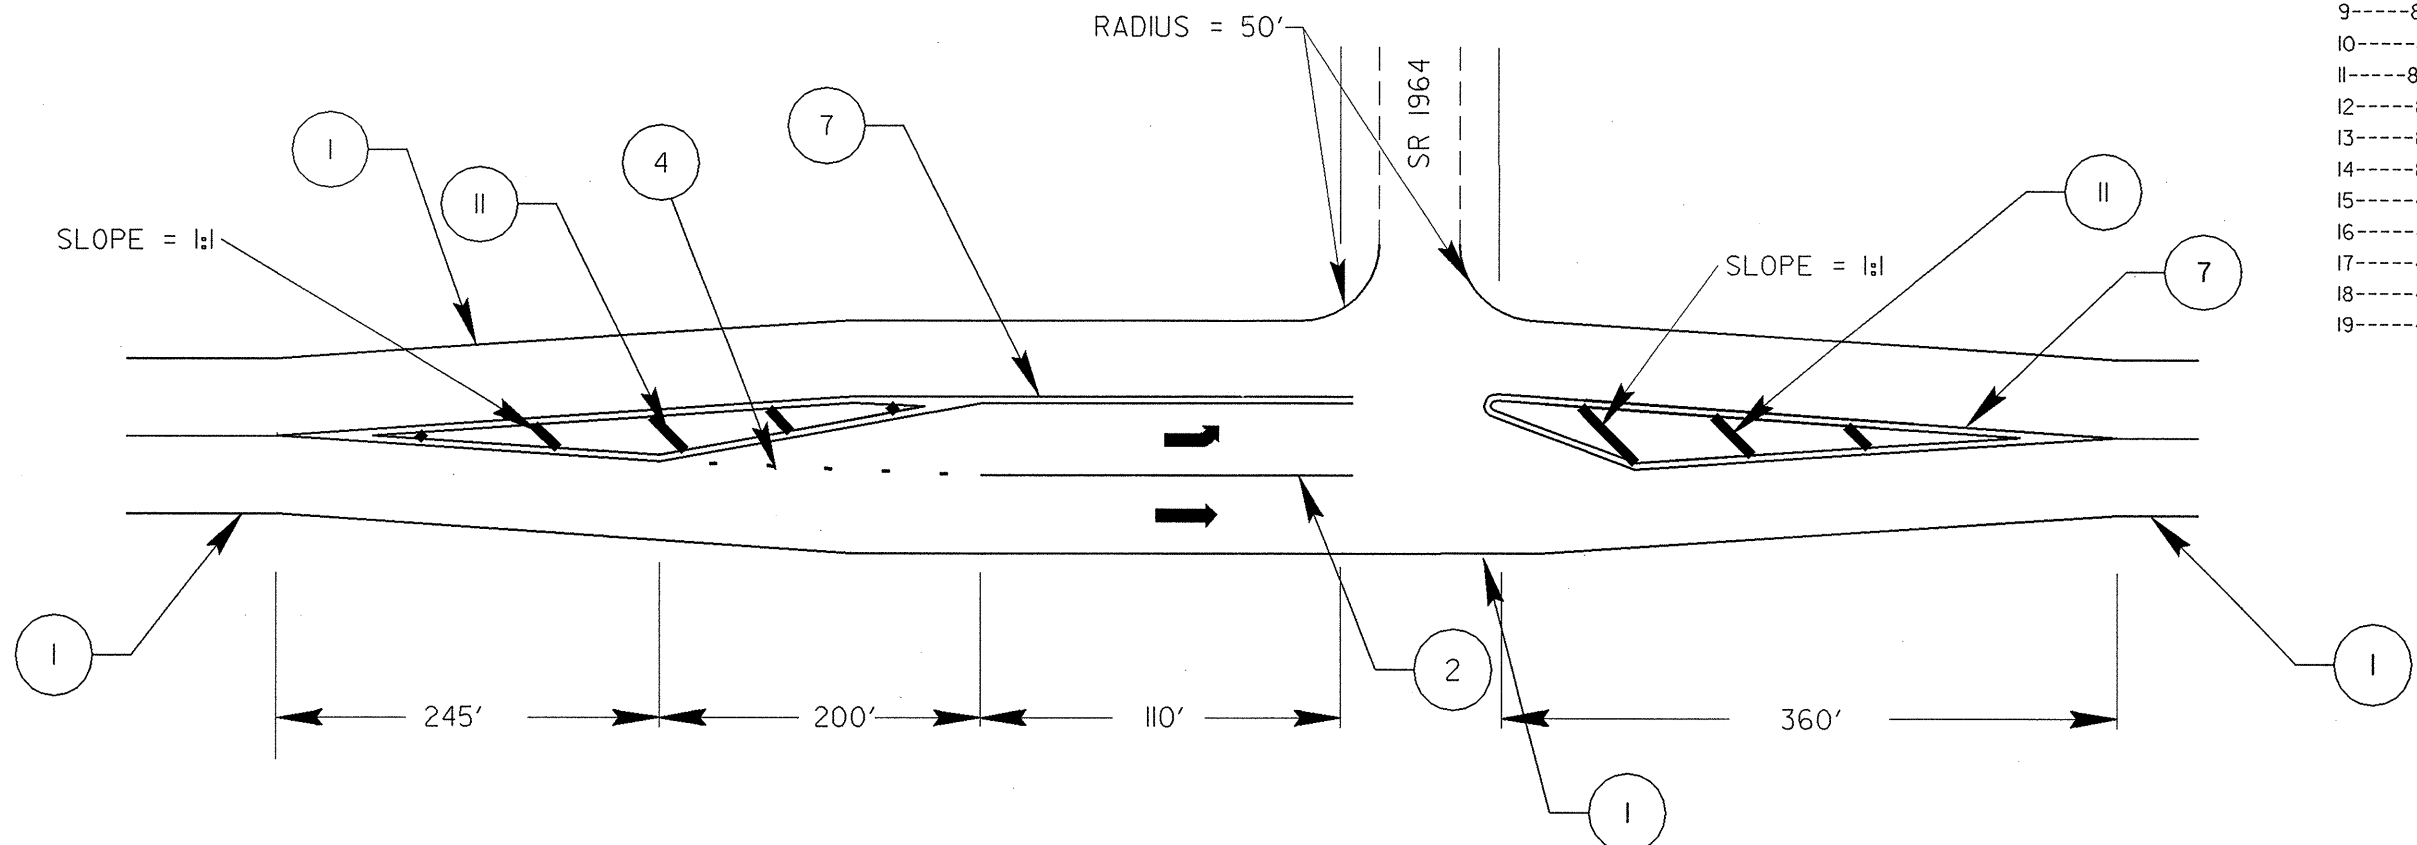

PAVEMENT MARKING PLAN