


AERIAL SPLICE ENCLOSURE #3 (SE 3)  
 SOUTHEAST CORNER OF NC 54 AND SR 1959 (MIAMI BLVD) INTERSECTION 05-0432 (POLE 53)

LEGEND	
<b>COLOR CODE</b> TIA/EIA 598-A	
(1) BLUE	X - FUSION SPLICE INDIVIDUAL FIBER
(2) ORANGE	
(3) GREEN	
(4) BROWN	<b>BUFFER TUBE</b> SPLICE OR EXPRESS ENTIRE BUFFER TUBE AS NOTED
(5) SLATE	
(6) WHITE	

SPLICE ALL FIBERS IN BLUE AND ORANGE BUFFER TUBES IN NEW CABLE FROM EXISTING SPLICE ENCLOSURE SE-SLE 1101 NORTH OF NC 54 AND SR 1959 (MIAMI BLVD) TO SAME COLOR FIBER AND SAME COLOR BUFFER TUBE IN EXISTING CABLE FROM 05-2008 (NC 54 AT SR 1978 (HOPSON ROAD))

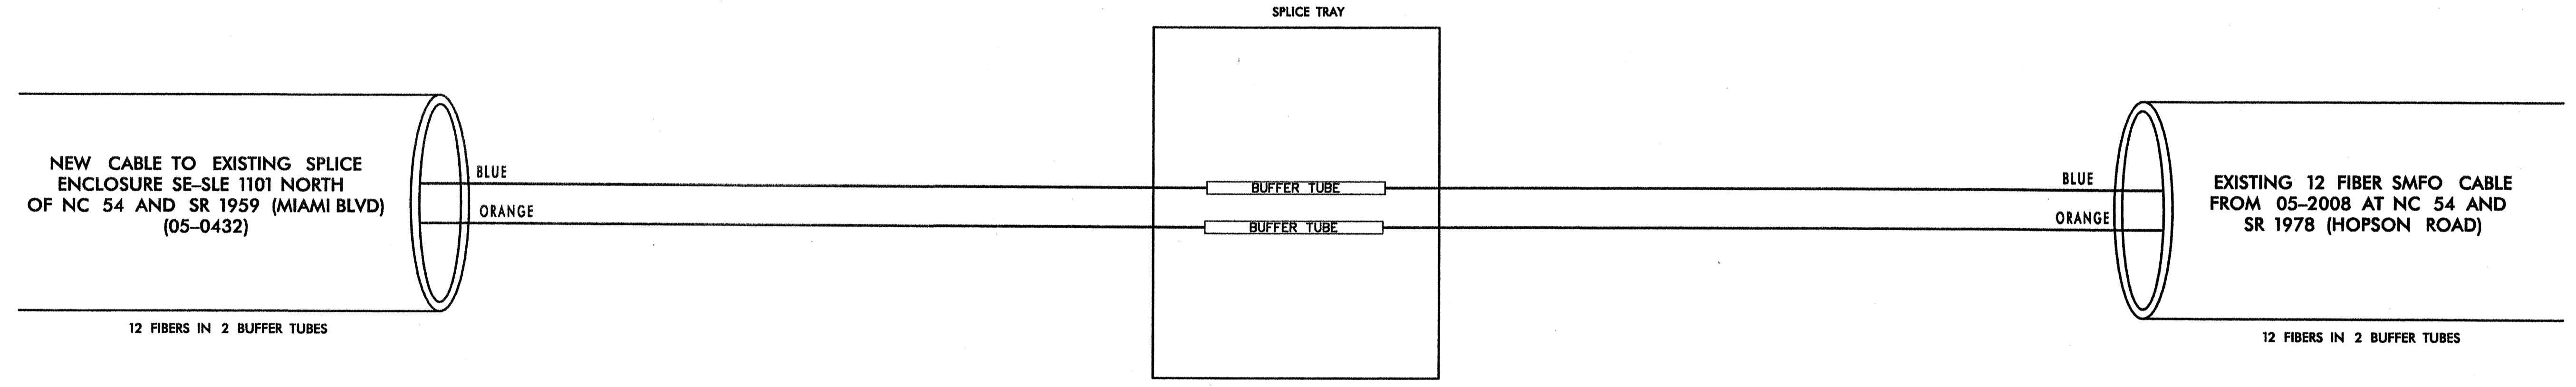

07/26/2004  
 F:\01036105\System5\SH1026.dgn

PLAN PREPARED IN THE OFFICE OF:  
  
**Kimley-Horn and Associates, Inc.**  
 P.O. Box 33068  
 Raleigh N.C. 27636-3068  
 (919) 677-2000

 222 N. McDowell St., Raleigh, NC 27603	<b>FIBER-OPTIC SPLICE DETAILS</b> NC 54 @ SR 1959 (MIAMI BLVD)		SEAL  TIGER Z. VANOSDEL
	DIVISION 5 PLAN DATE: JULY 23, 2004 PREPARED BY: BR LAWRENCE	DURHAM COUNTY REVIEWED BY: DE MARCEAU REVIEWED BY: I. Z. VANOSDELL	
		_____ (SIGNATURE) DATE 7-23-04	