


UNDERGROUND SPLICE ENCLOSURE #2 (SE 2)
NORTHEAST CORNER OF NC 54 AND SR 1959 (MIAMI BLVD) INTERSECTION 05-0432 (EXISTING JUNCTION BOX 1 (JB 1))

LEGEND

COLOR CODE TIA/EIA 598-A	X - FUSION SPLICE INDIVIDUAL FIBER
(1) BLUE	BUFFER TUBE SPLICE OR EXPRESS ENTIRE BUFFER TUBE AS NOTED
(2) ORANGE	
(3) GREEN	
(4) BROWN	
(5) SLATE	
(6) WHITE	

SPLICE ALL FIBERS IN BLUE AND ORANGE BUFFER TUBES IN NEW CABLE FROM EXISTING SPLICE ENCLOSURE SE-SLE 1101 NORTH OF NC 54 AND SR 1959 (MIAMI BLVD) TO SAME COLOR FIBER AND SAME COLOR BUFFER TUBE IN EXISTING CABLE FROM 05-2000 (SR 1973 (PAGE ROAD) AND SR 1978 (HOPSON ROAD) AT SR 1974 (SLATER ROAD))

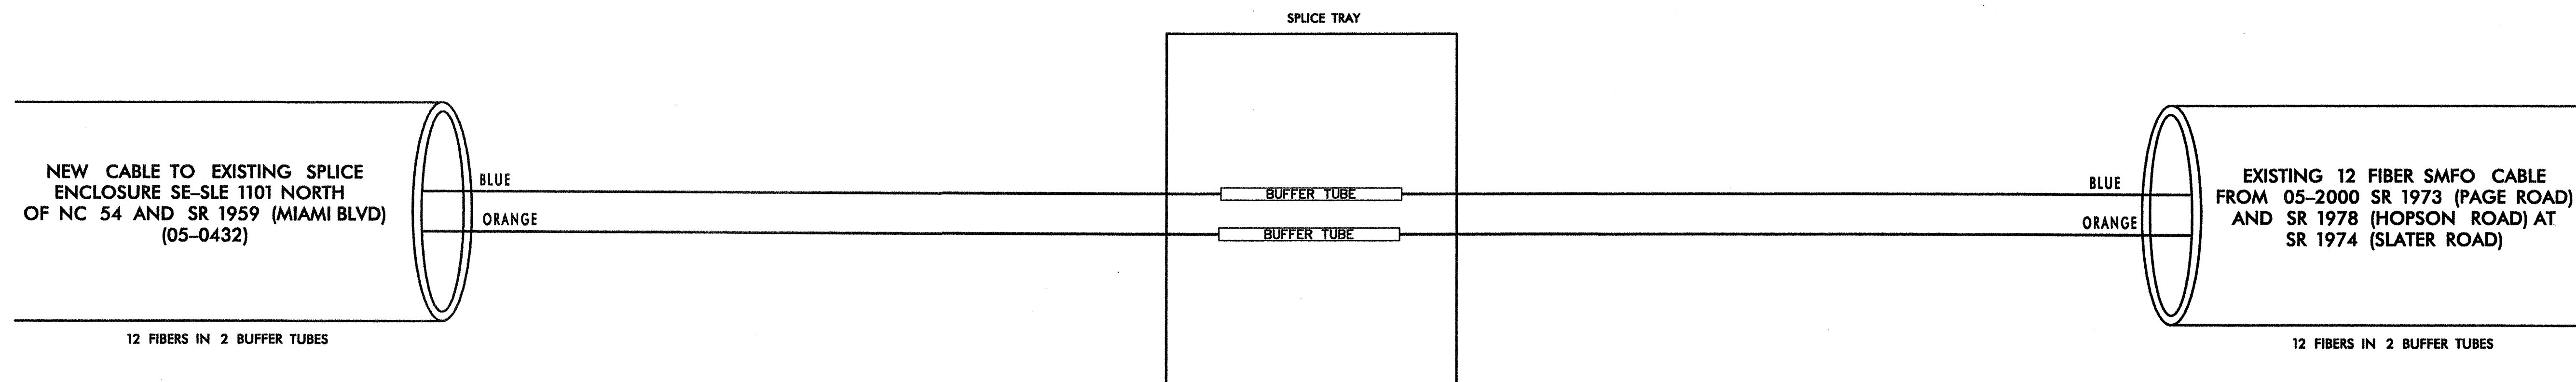

07/26/2004
F:\01036105\System\SHHT025.dgn

PLAN PREPARED IN THE OFFICE OF:
Kimley-Horn and Associates, Inc.
P.O. Box 33068
Raleigh N.C. 27636-3068
(919) 677-2000

	FIBER-OPTIC SPLICE DETAILS NC 54 @ SR 1959 (MIAMI BLVD)		SEAL SEAL 028952 TIGER Z. VANOSDEL
	DIVISION 5 PLANNING & DESIGN		
	PLANNING & DESIGN DATE: JULY 23, 2004	REVIEWED BY: DE MARCEAU	
	PREPARED BY: BR LAWRENCE	REVIEWED BY: I. Z. VANOSDELL	
	REVISIONS	INIT.	DATE
		<i>I. Z. Vanosdell</i>	7-23-04
		SIGNATURE	DATE