
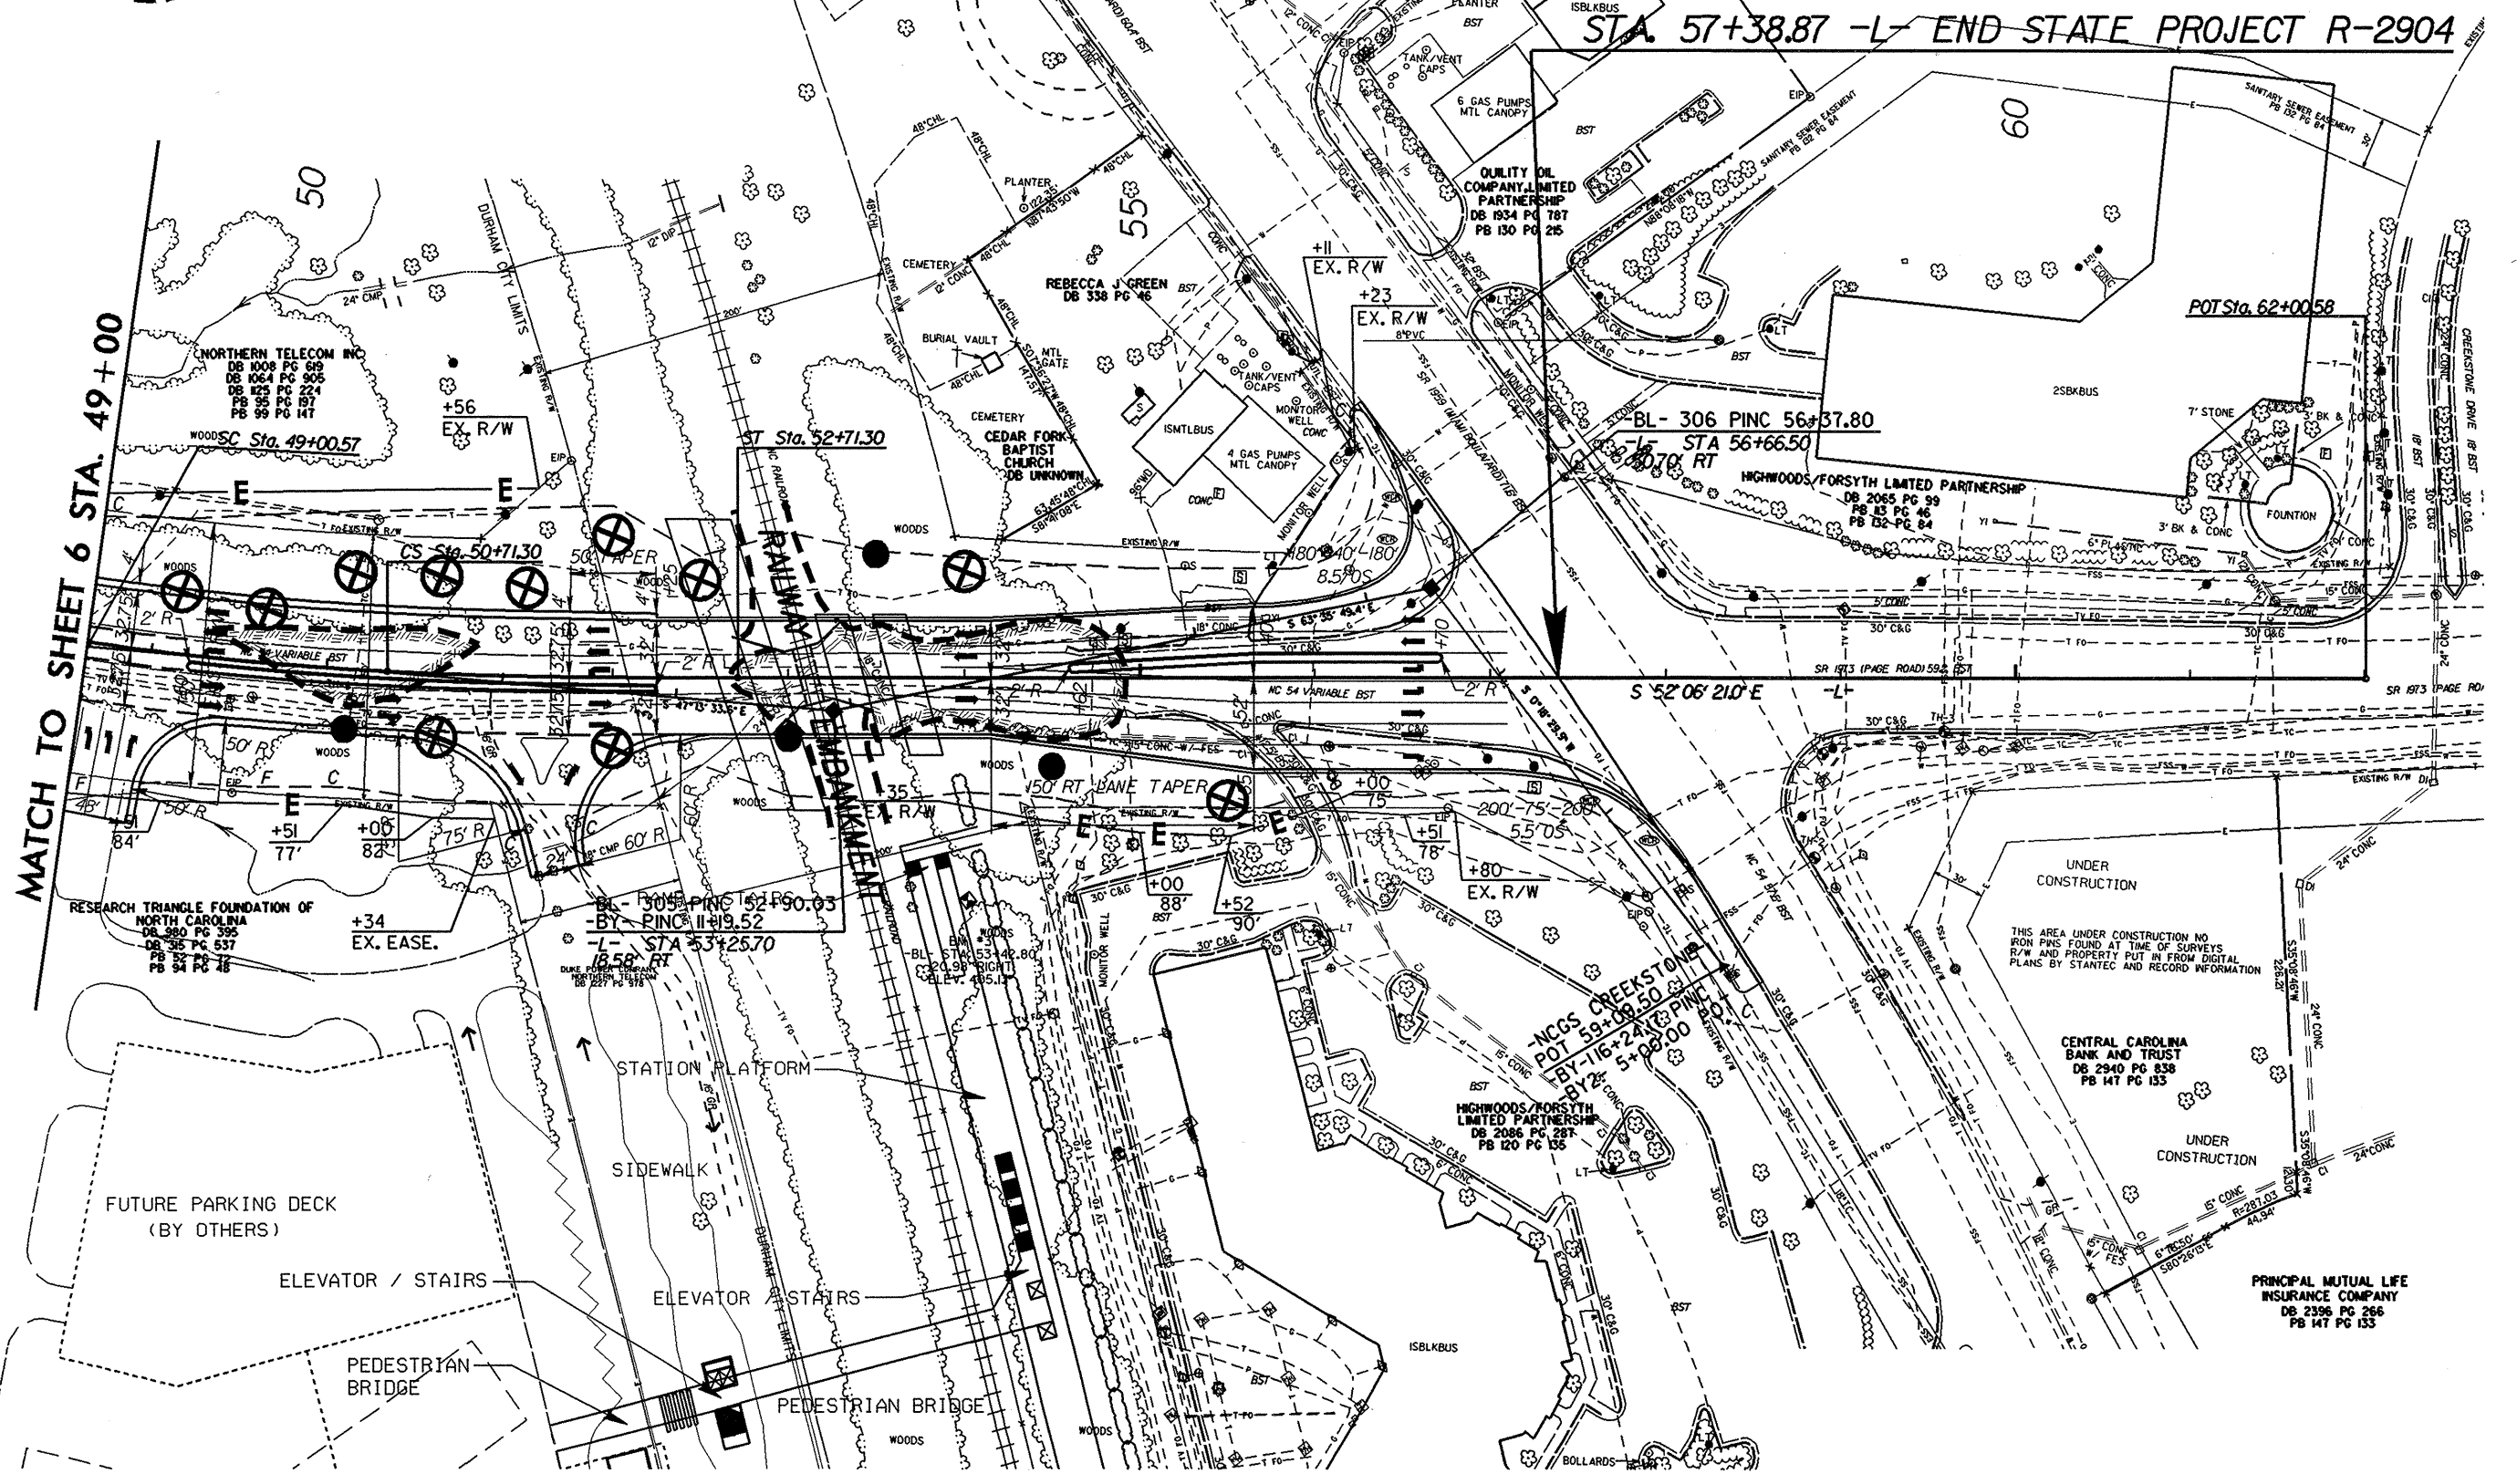
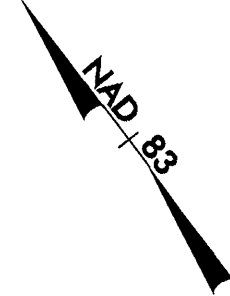


PROJECT REFERENCE NO.		SHEET NO.	
R-2904		7	
R/W SHEET NO.			
ROADWAY DESIGN ENGINEER		HYDRAULICS ENGINEER	
INCOMPLETE PLANS DO NOT USE FOR R/W ACQUISITION		PRELIMINARY PLANS DO NOT USE FOR CONSTRUCTION	

-L-

Pls Sta 48+33.92	PI Sta 49+85.99	Pls Sta 51+37.98
Fs = 3°00'56.0"	Δ = 5°08'54.3" (LT)	Fs = 3°00'56.0"
Ls = 200.00	D = 3°00'56.0"	Ls = 200.00
LT = 133.35	L = 170.73	LT = 133.35
ST = 66.68	T = 85.42	ST = 66.68
	R = 1900.00	
	SE = 0.04	

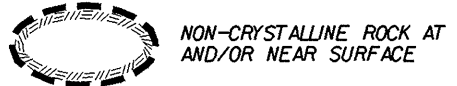

PRINCIPAL MUTUAL LIFE INSURANCE COMPANY  
DB 2396 PG 266  
PB 147 PG 133