



PROJECT REFERENCE NO. R-2904	SHEET NO. 5
R/W SHEET NO.	
ROADWAY DESIGN ENGINEER	HYDRAULICS ENGINEER
INCOMPLETE PLANS DO NOT USE FOR R/W ACQUISITION PRELIMINARY PLANS DO NOT USE FOR CONSTRUCTION	

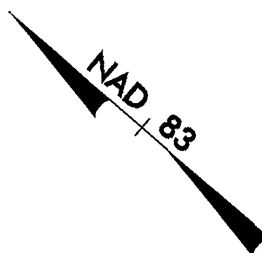

-L-

Pls Sta 23+02.76	PI Sta 25+79.89	Pls Sta 28+55.34
Fs = 3'00'56.0"	Δ = 12'38'33.8" (RT)	Fs = 3'00'56.0"
Ls = 200.00	D = 3'00'56.0"	Ls = 200.00
LT = 133.35	L = 419.25	LT = 133.35
ST = 66.68	T = 210.48	ST = 66.68
	R = 1900.00	
	SE = 0.04	

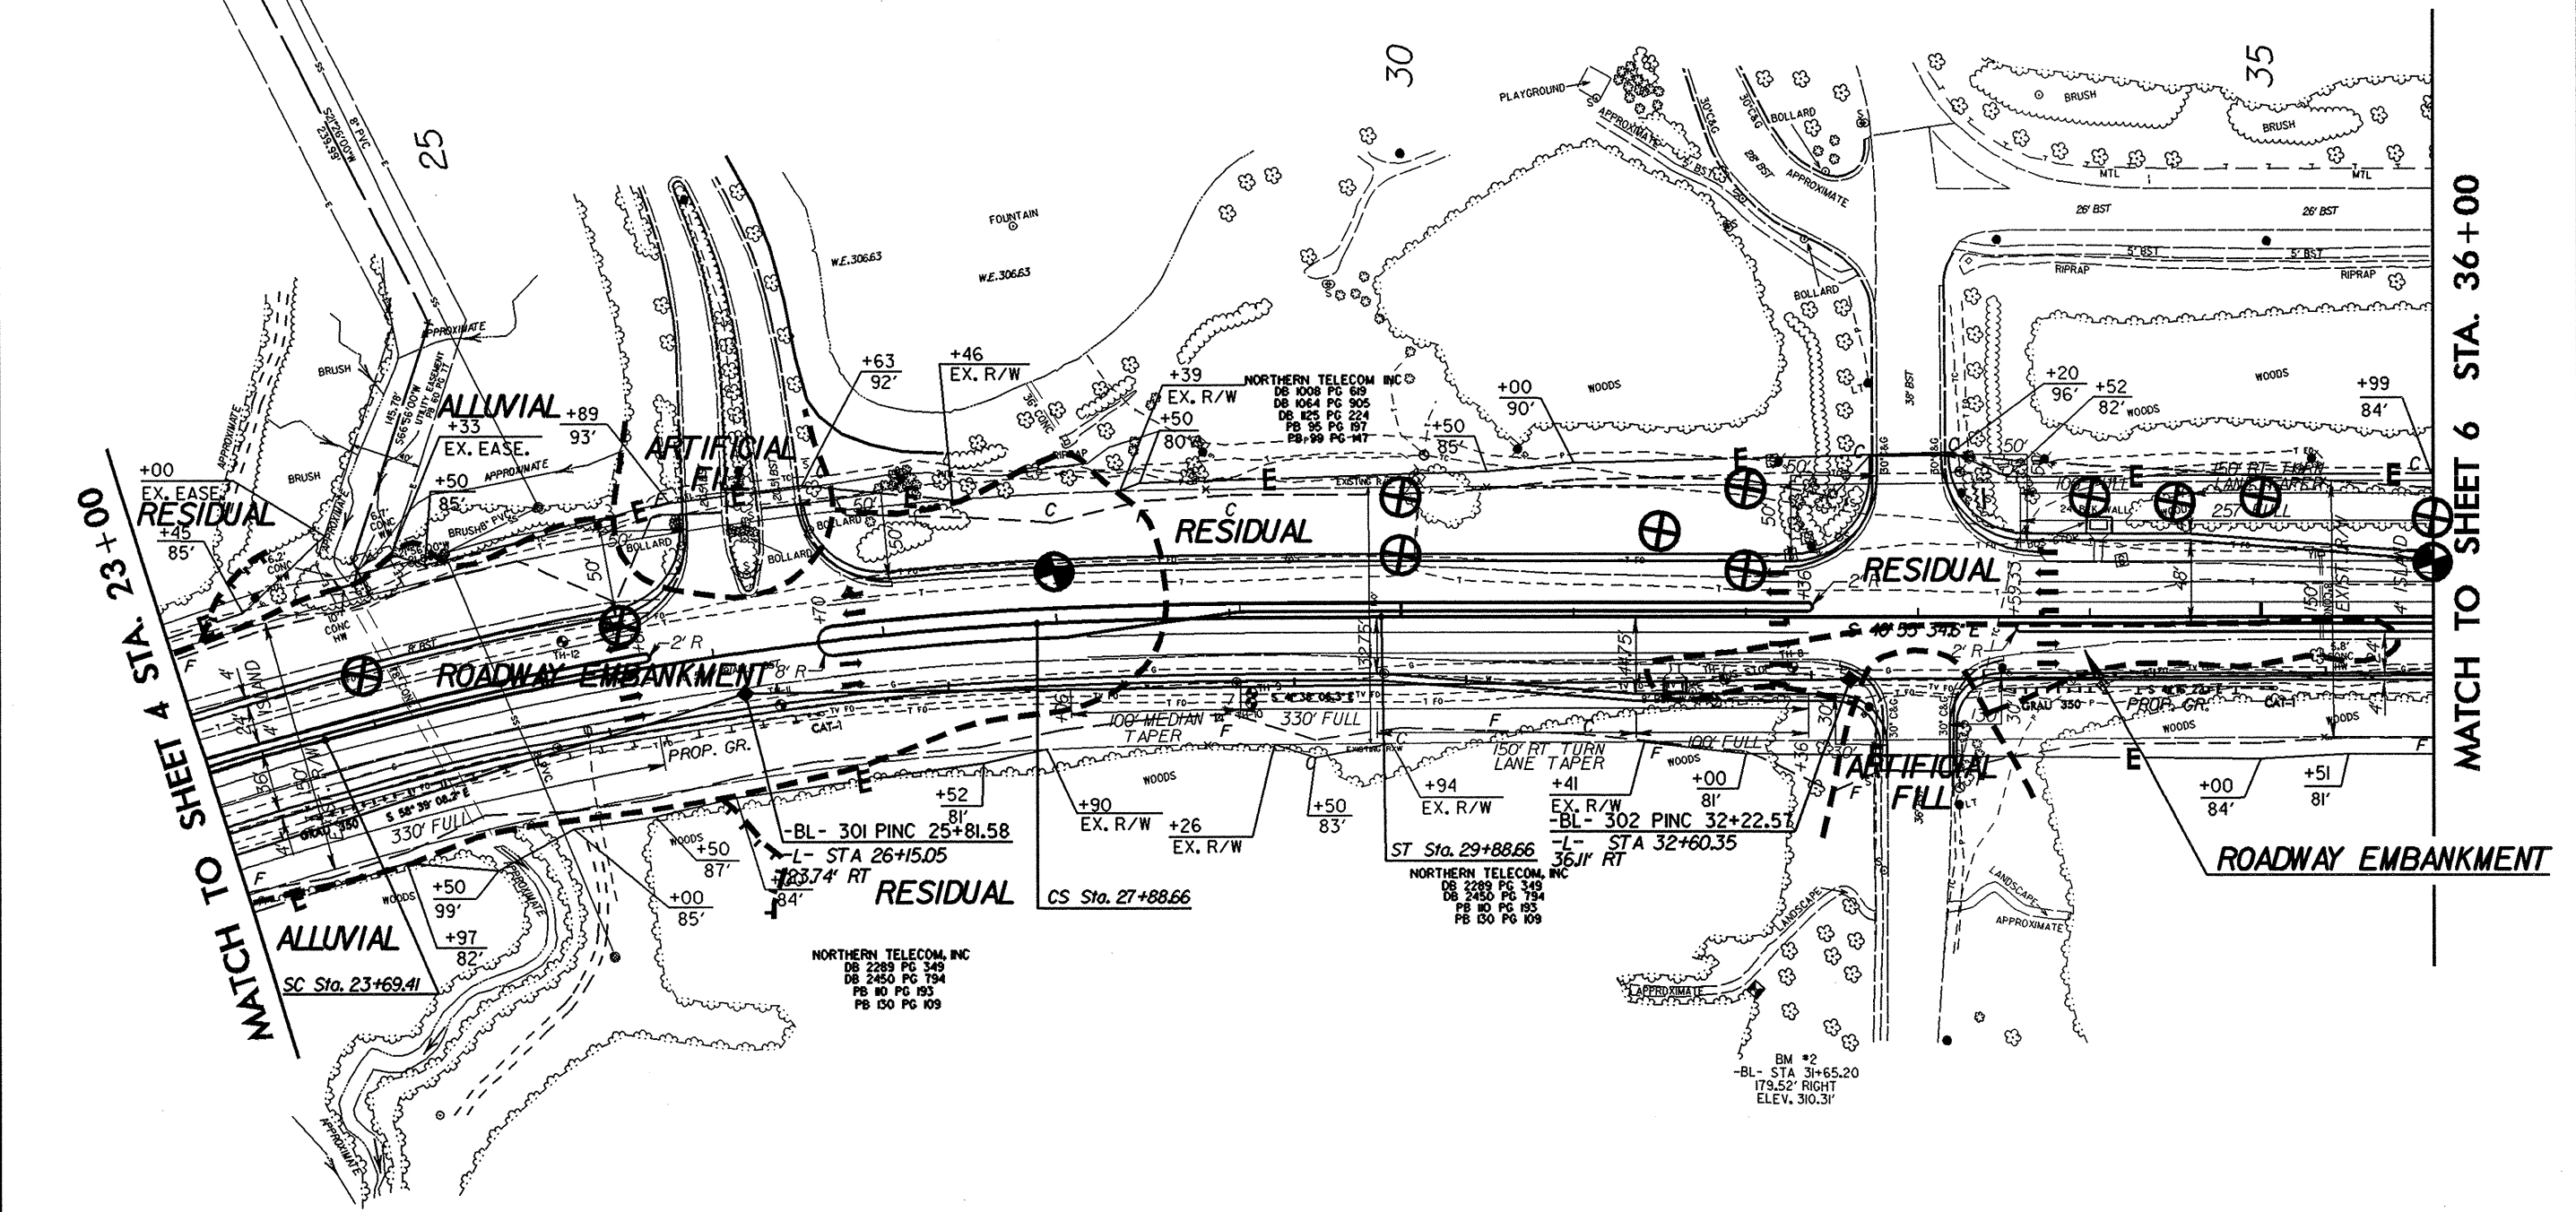

MATCH TO SHEET 4 STA. 23+00

MATCH TO SHEET 6 STA. 36+00

8/17/99