



5/28/99

PROJECT REFERENCE NO. R-2904	SHEET NO. 10
ROADWAY DESIGN ENGINEER	HYDRAULICS ENGINEER
Randall C. Noy 9-14-04	


-DR1-

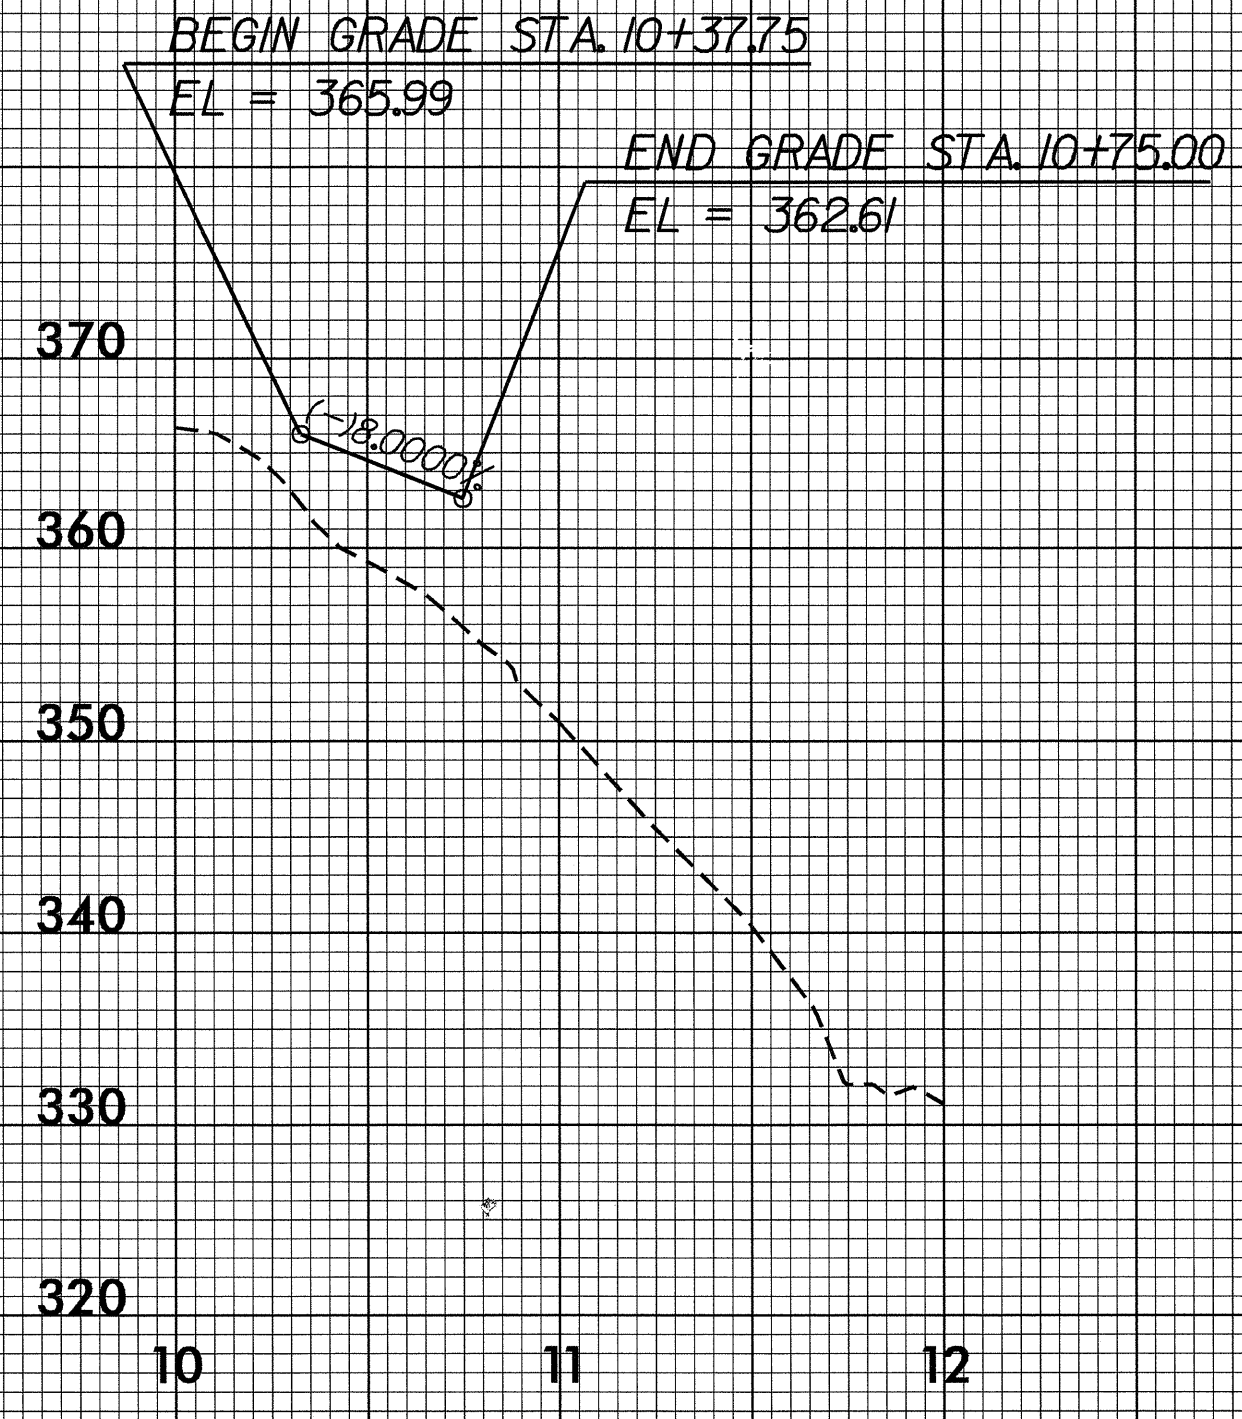

-DR2-

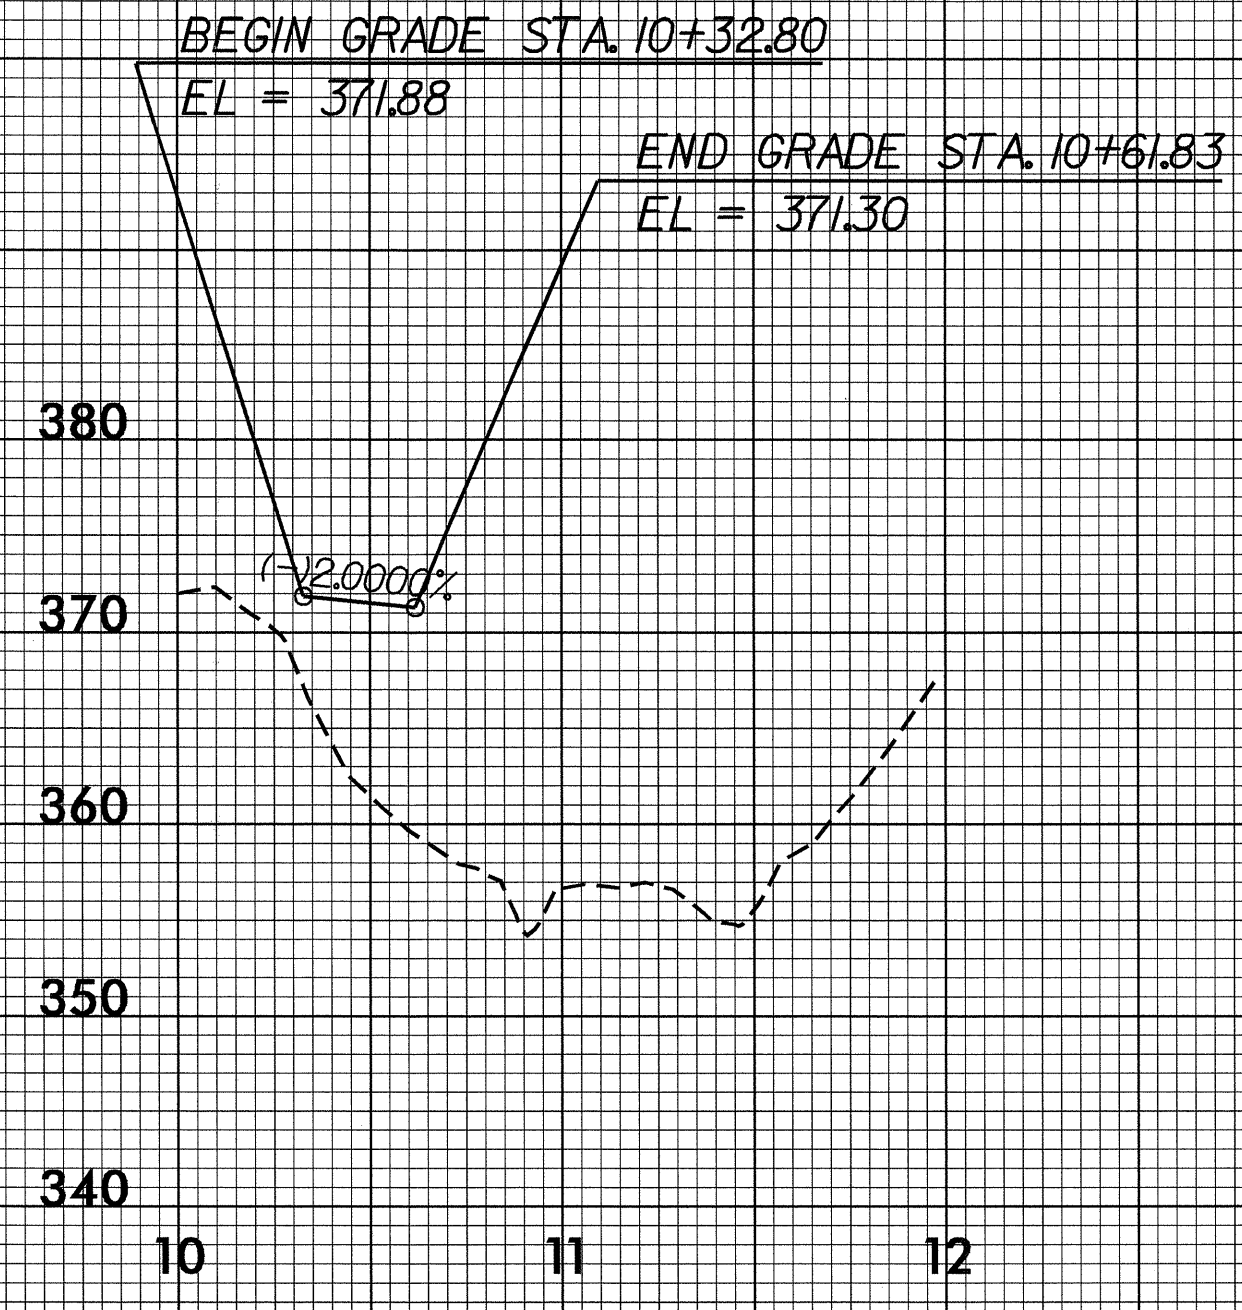

-DR3-

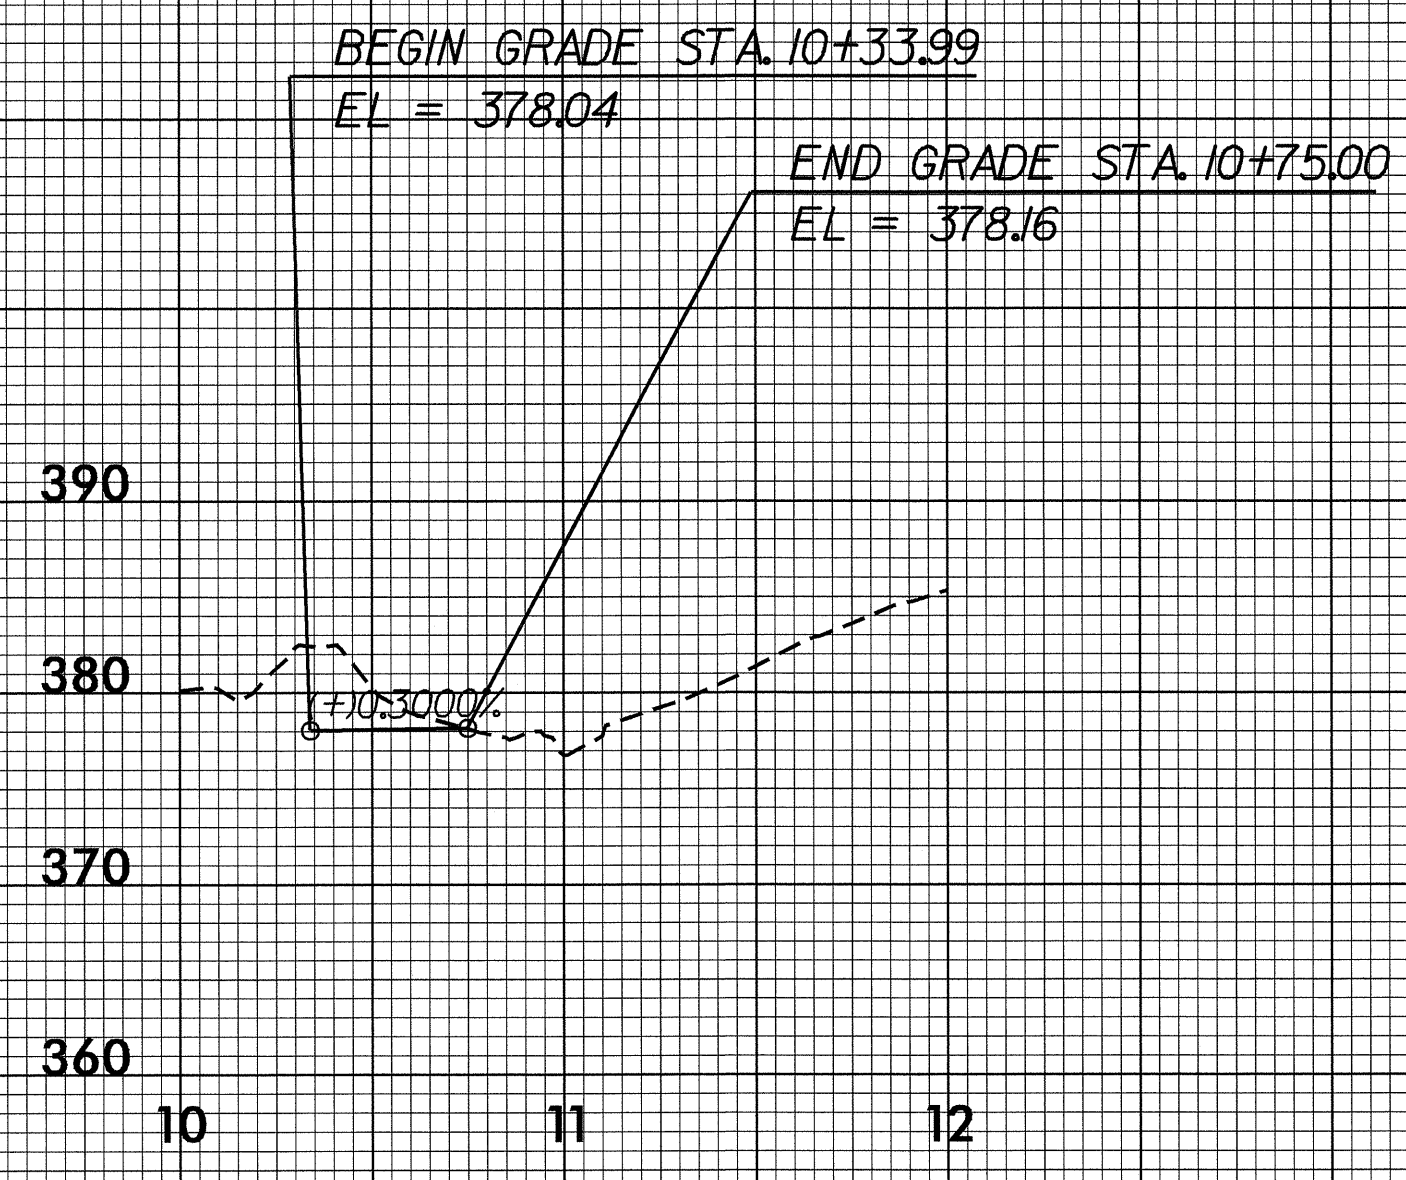

10-AUG-2004 16:33
R:\pro\12\04\04\p1
TFDuncan at